
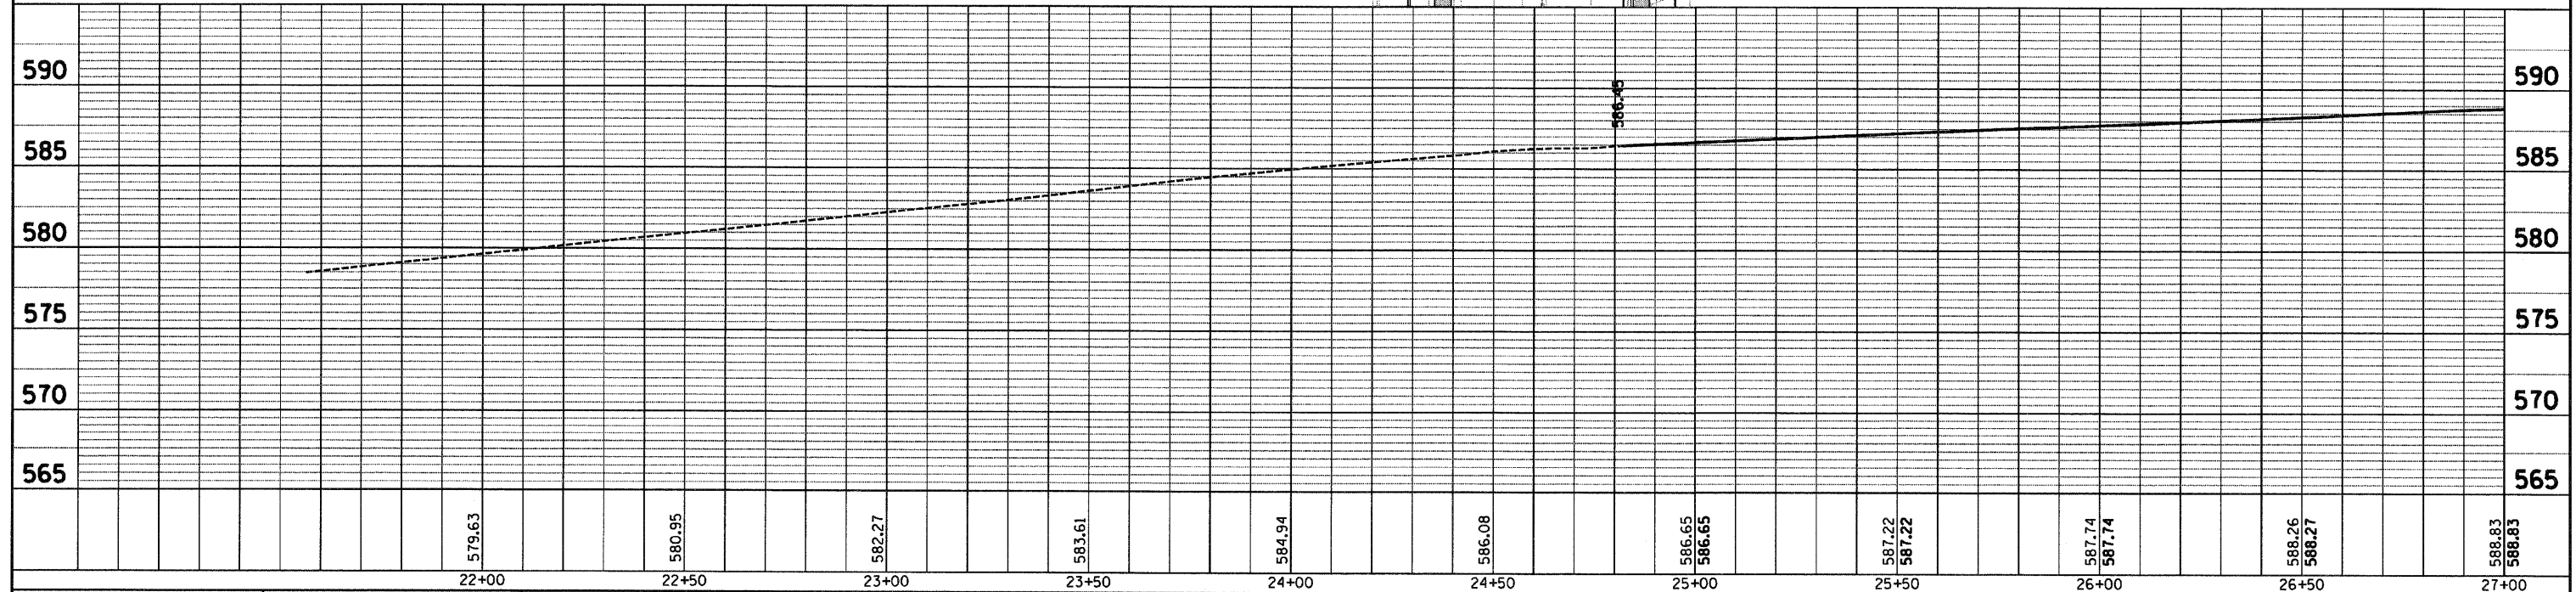


SPOT ELEVATION (VERMONT STREET BETWEEN 4TH AND 5TH STREETS)									NOTES
Station	BACK EDGE OF SW		BOC		BOC		BACK EDGE OF SW		
	O.S. LT	ELEVATION	O.S. LT	ELEVATION	O.S. RT	ELEVATION	O.S. RT	ELEVATION	
25+00	33.00	586.00	22.58	585.75	31.16	586.39	49.50	586.50	
25+25	33.00	586.90	20.58	586.39	20.78	586.77	33.00	587.00	BOC - WITHIN ENTRANCE USE DEPRESSED CURB, ELEV. SHOWN IS THEORETICAL TOP OF CURB
25+50	33.00	587.27	20.58	587.02	20.58	587.15	33.00	587.40	BOC - WITHIN ENTRANCE USE DEPRESSED CURB, ELEV. SHOWN IS THEORETICAL TOP OF CURB
25+75	33.00	587.55	20.58	587.31	20.58	587.32	33.00	587.90	BOC - WITHIN ENTRANCE USE DEPRESSED CURB, ELEV. SHOWN IS THEORETICAL TOP OF CURB
26+00	33.00	587.64	20.58	587.55	20.58	587.95	33.00	588.50	BOC - WITHIN ENTRANCE USE DEPRESSED CURB, ELEV. SHOWN IS THEORETICAL TOP OF CURB
26+15	33.00	587.90	20.58	587.69	20.58	588.23	33.00	588.60	BOC - WITHIN ENTRANCE USE DEPRESSED CURB, ELEV. SHOWN IS THEORETICAL TOP OF CURB
26+25	33.00	588.06	20.58	587.78	20.58	588.28	33.00	588.70	BOC - WITHIN ENTRANCE USE DEPRESSED CURB, ELEV. SHOWN IS THEORETICAL TOP OF CURB
26+50	33.00	588.16	20.58	588.02	20.58	588.40	33.00	588.70	BOC - WITHIN ENTRANCE USE DEPRESSED CURB, ELEV. SHOWN IS THEORETICAL TOP OF CURB
26+75	33.00	588.45	20.58	588.25	20.58	588.53	33.00	588.70	BOC - WITHIN ENTRANCE USE DEPRESSED CURB, ELEV. SHOWN IS THEORETICAL TOP OF CURB
27+00	33.00	588.74	20.58	588.49	20.58	588.65	33.00	588.90	BOC - WITHIN ENTRANCE USE DEPRESSED CURB, ELEV. SHOWN IS THEORETICAL TOP OF CURB

\*SIDEWALK ELEVATIONS AND O.S. SHALL MATCH EXISTING ELEVATIONS.

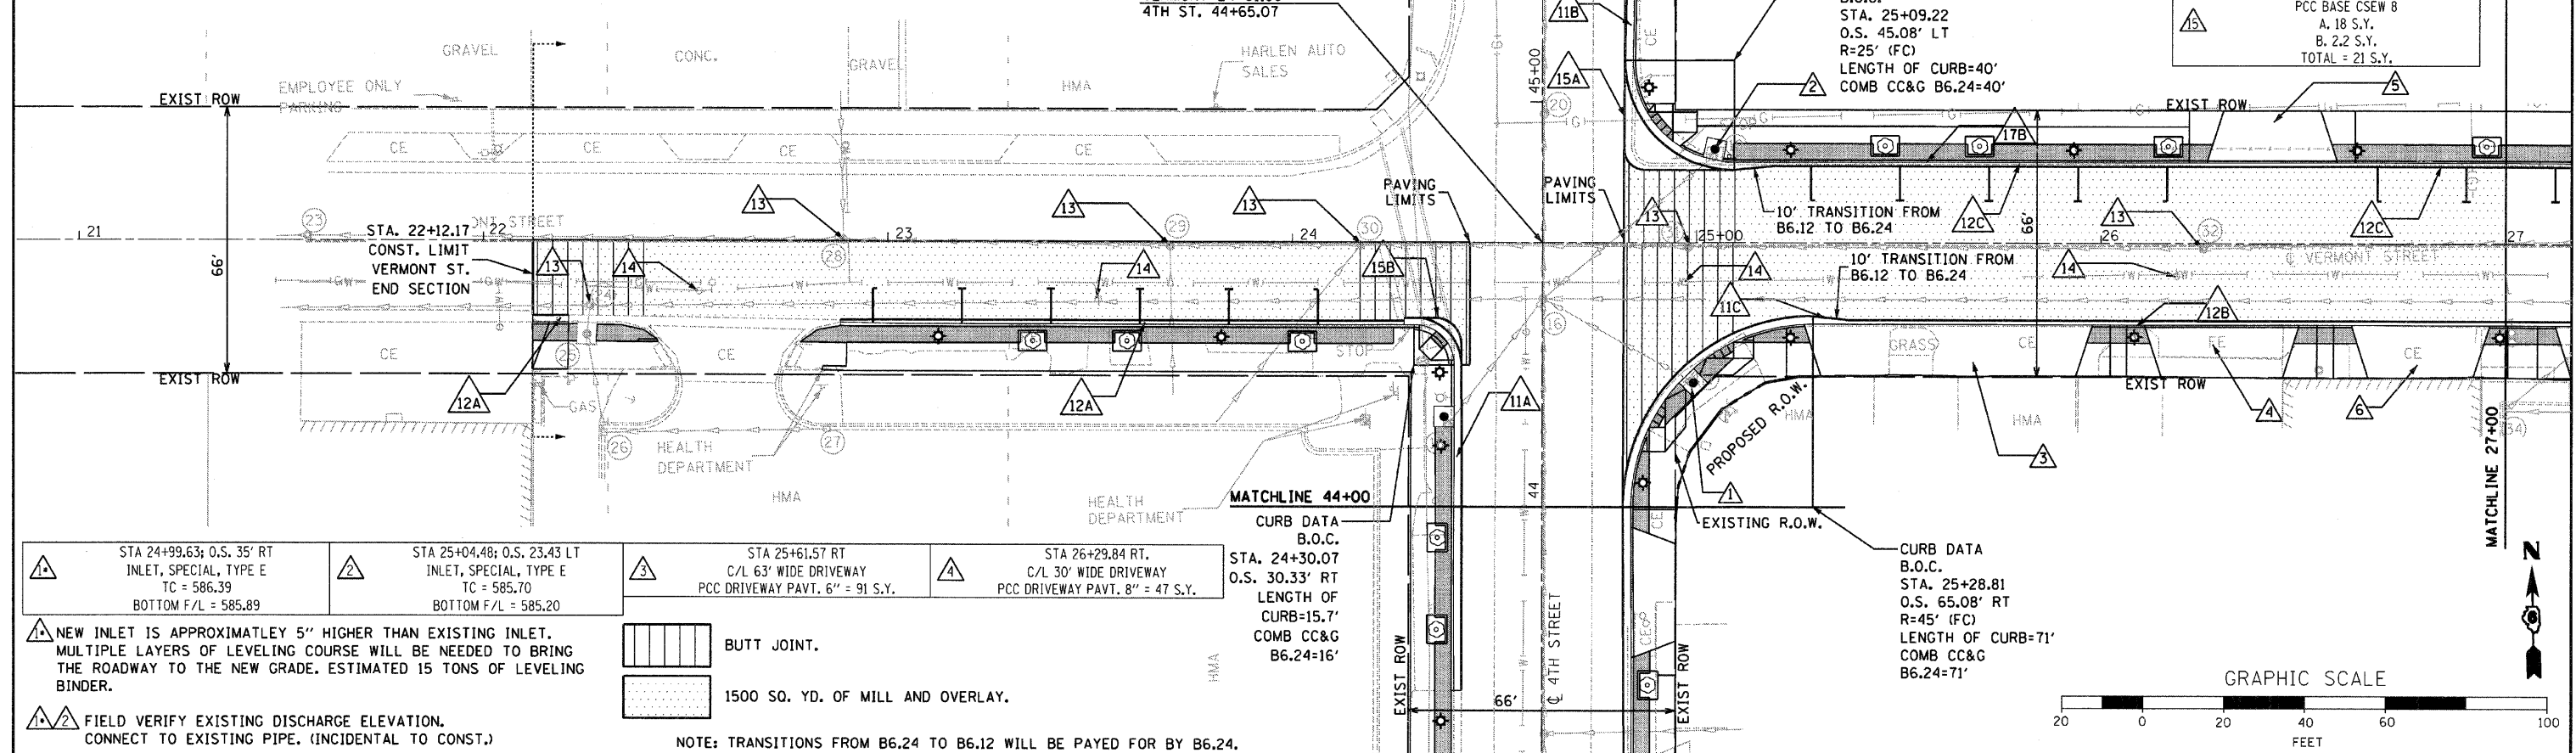

PLAN  
DATE  
BY  
SURVEYED  
PLOTTED  
CHECKED  
NOTE BOOK  
NO.  
CADD FILE NAME

PROFILE  
DATE  
BY  
SURVEYED  
PLOTTED  
CHECKED  
NOTE BOOK  
NO.  
STRUCTURE NOTATIONS CHFD