


MATCHLINE 26+97.30  
SHEET 22




GRAPHIC SCALE

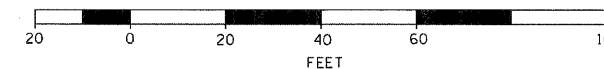

CITY OF QUINCY

THE SALVATION ARMY  
RAY AND JOAN KROC CORPS  
COMMUNITY CENTER  
323 NORTH 5TH STREET

COUNTY OF ADAMS  
507 VERMONT STREET

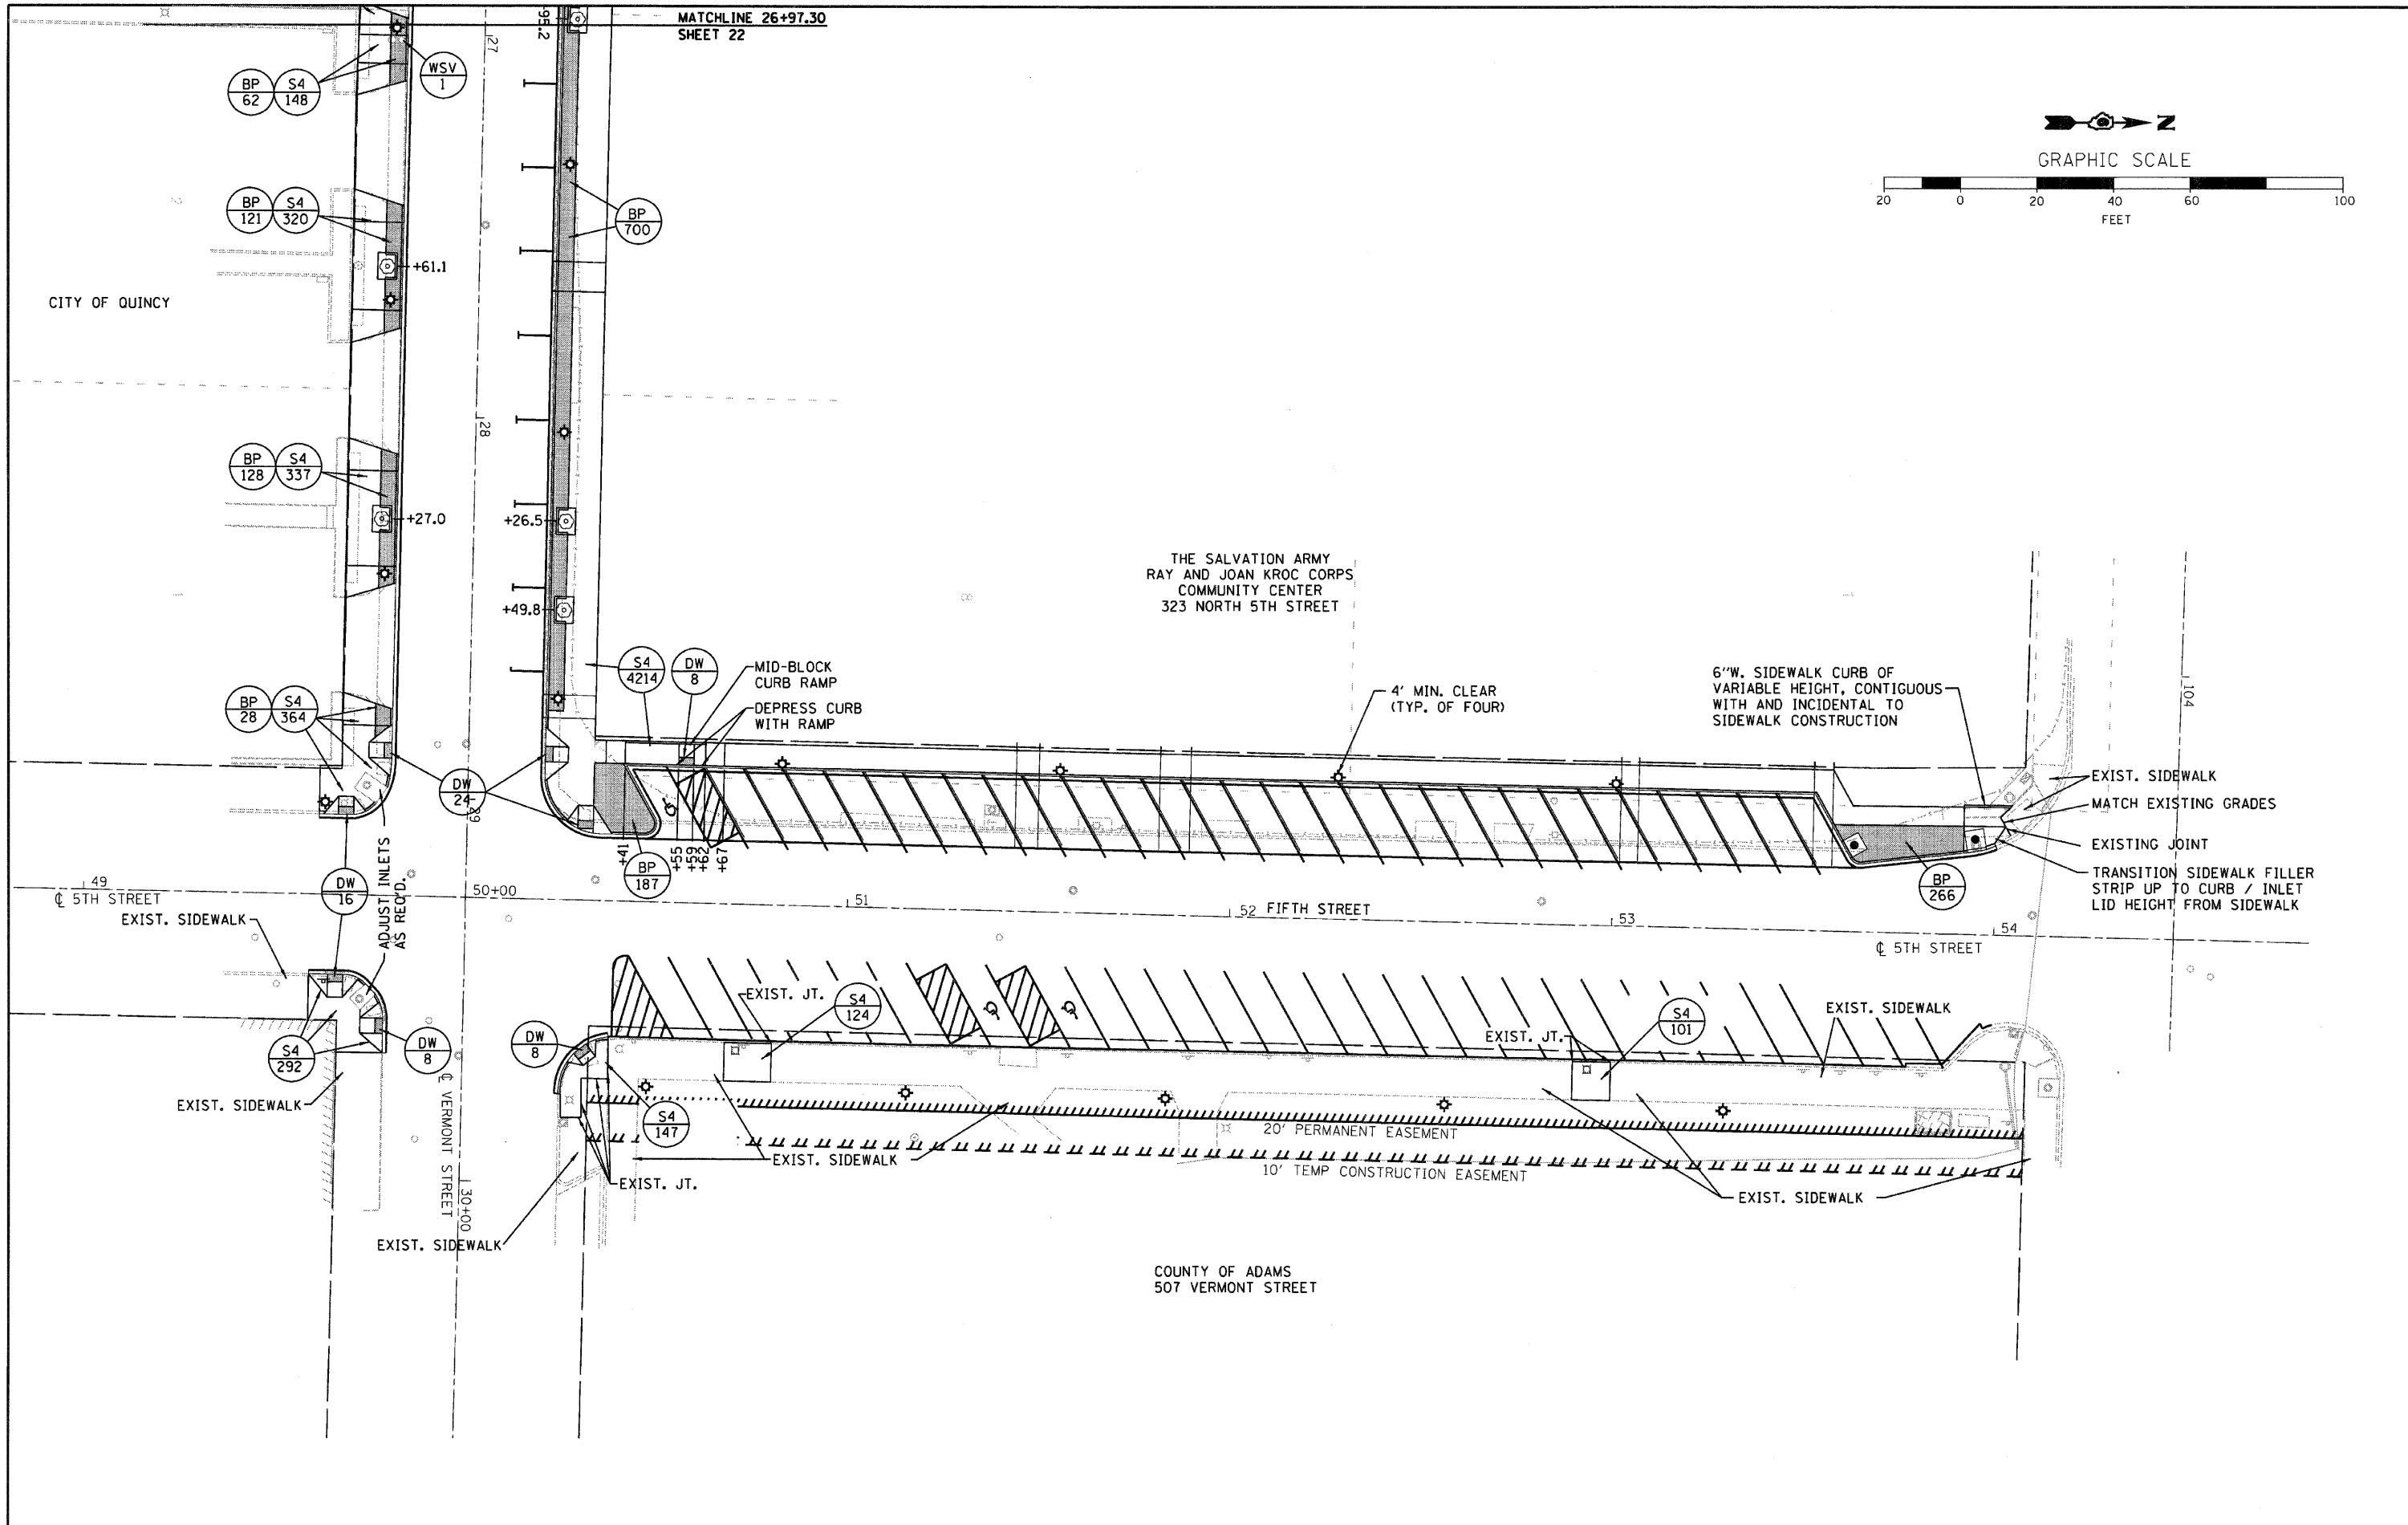

FILE NAME = D6XXXX-sh1-23-Plan	USER NAME = MDL	DESIGNED -	REVISED -
		DRAWN -	REVISED -
		CHECKED -	REVISED -
		DATE -	REVISED -

PLOT SCALE = 1" = 40'
PLOT DATE = *DATE*

DESIGNED -	REVISED -
DRAWN -	REVISED -
CHECKED -	REVISED -
DATE -	REVISED -

**STATE OF ILLINOIS  
DEPARTMENT OF TRANSPORTATION**

PLAN SHEETS			
SCALE: 1" = 20'	SHEET NO. 3 OF 3 SHEETS	STA. _____ TO STA. _____	

F.A.P. RTE.	SECTION	COUNTY	TOTAL SHEETS	SHEET NO.
63	09-00309-00-LS	ADAMS	39	23
CONTRACT NO. 93578				
ILLINOIS FED. AID PROJECT				