


11	CC&G REMOVAL A. 50' B. 120' TOTAL = 170' PAVEMENT REMOVAL SPECIAL = 38 S.Y.	12	REMOVE DRIVEWAY PAVEMENT=42 S.Y.	13	REMOVE DRIVEWAY PAVEMENT =35.0 S.Y.	14	REMOVE INLET = 1 EA
15	REMOVE INLET = 1 EA	16	REMOVE DRIVEWAY PAVEMENT = 102 S.Y.	17	REMOVE DRIVEWAY PAVEMENT = 45 S.Y.	18	REMOVE DRIVEWAY PAVEMENT = 45 S.Y.
19	CC&G REMOVAL = 80 FT A. 38' B. 32' C. 10' TOTAL = 80' PAVEMENT REMOVAL SPECIAL = 18 S.Y.	20	CURB REMOVAL = 500 FT A. 150' B. 165' C. 185' TOTAL = 500' PAVEMENT REMOVAL SPECIAL = 112 S.Y.	21	HOT-MIX ASPHALT SURFACE REMOVAL-BUTT JOINT (30') A. 62.3 S.Y. B. 61.6 S.Y. C. 163.7 S.Y. TOTAL = 287.6 S.Y.	22	REMOVE DRIVEWAY PAVEMENT=6 S.Y.

REMOVAL LEGEND

	PAVEMENT REMOVAL SPECIAL
	CURB REMOVAL
	SIDEWALK REMOVAL
	DRIVEWAY PAVEMENT REMOVAL
	BUTT JOINT REMOVAL
	PAVEMENT REMOVAL VARIABLE DEPTH (MILL)

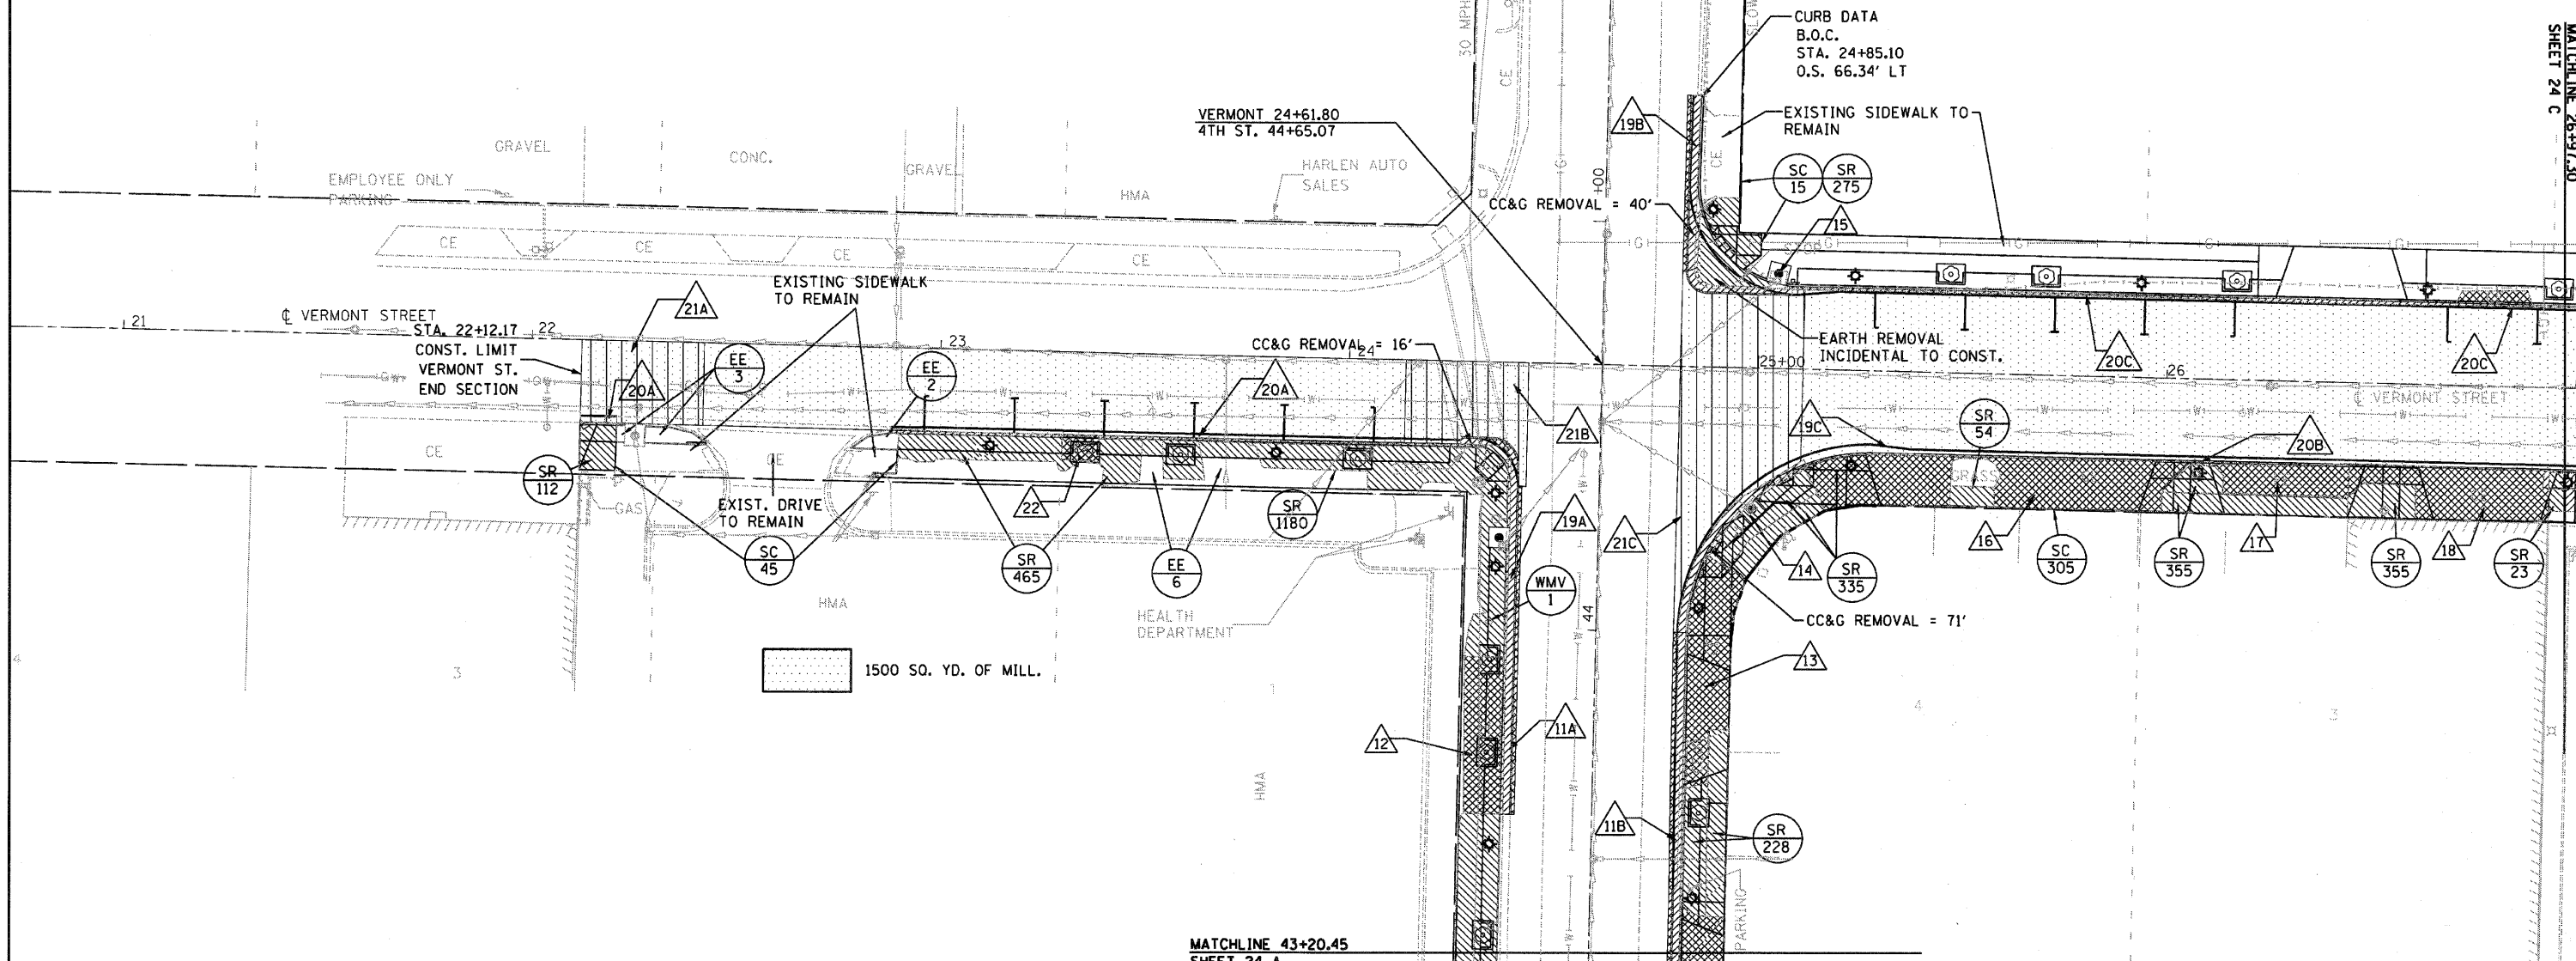

MATCHLINE 28+97.30
SHEET 24 C

MATCHLINE 43+20.45
SHEET 24 A

FILE NAME = D6XXX-sh24-B-Removal
USER NAME = MDL

DESIGNED -
DRAWN -
CHECKED -
DATE -

REVISED -
REVISED -
REVISED -
REVISED -

**STATE OF ILLINOIS
DEPARTMENT OF TRANSPORTATION**

REMOVAL PLANS

SCALE: 1" = 20' SHEET NO. 2 OF 3 SHEETS STA. _____ TO STA. _____

F.A.P. RTE. 63	SECTION 09-00309-00-LS	COUNTY ADAMS	TOTAL SHEETS 39	SHEET NO. 24 A
CONTRACT NO. 93578				
ILLINOIS FED. AID PROJECT				