

THERMOPLASTIC PAVEMENT MARKING - LINE 24"  
(WHITE) = 17 FOOT

COMBINATION CONCRETE CURB AND GUTTER, TYPE B-6.18  
10 FOOT (GUTTER PAN WIDTH VARIES FROM 18" TO 0")

STOP SIGN  
R1-1 RELOCATED  
STA. 9+47.1

PCC SIDEWALK 4"  
119 SQ. FT.

BOLLARDS (TYP.)

STA. 9+36.9 REMOVING AND RESETTING  
STREET SIGNS = 1 EACH

- NO MOTOR VEHICLES SIGN  
R5-3 24" X 24"
- HANDICAPPED ACCESSIBLE  
D9-6 24" X 24"
- HARD LEFT  
M5-1 21" X 15"
- STA. 9+22


SIDEWALK REMOVAL  
2634 SQ. FT.

THERMOPLASTIC PAVEMENT MARKING - LINE 6"  
(WHITE) = 35.5 FOOT, 43.5 FOOT

USE CROSSWALK SIGN  
R9-3B 18" X 12"  
STA. 9+92, 18' LT

SIDEWALK REMOVAL  
87 SQ. FT.

PARK AVE

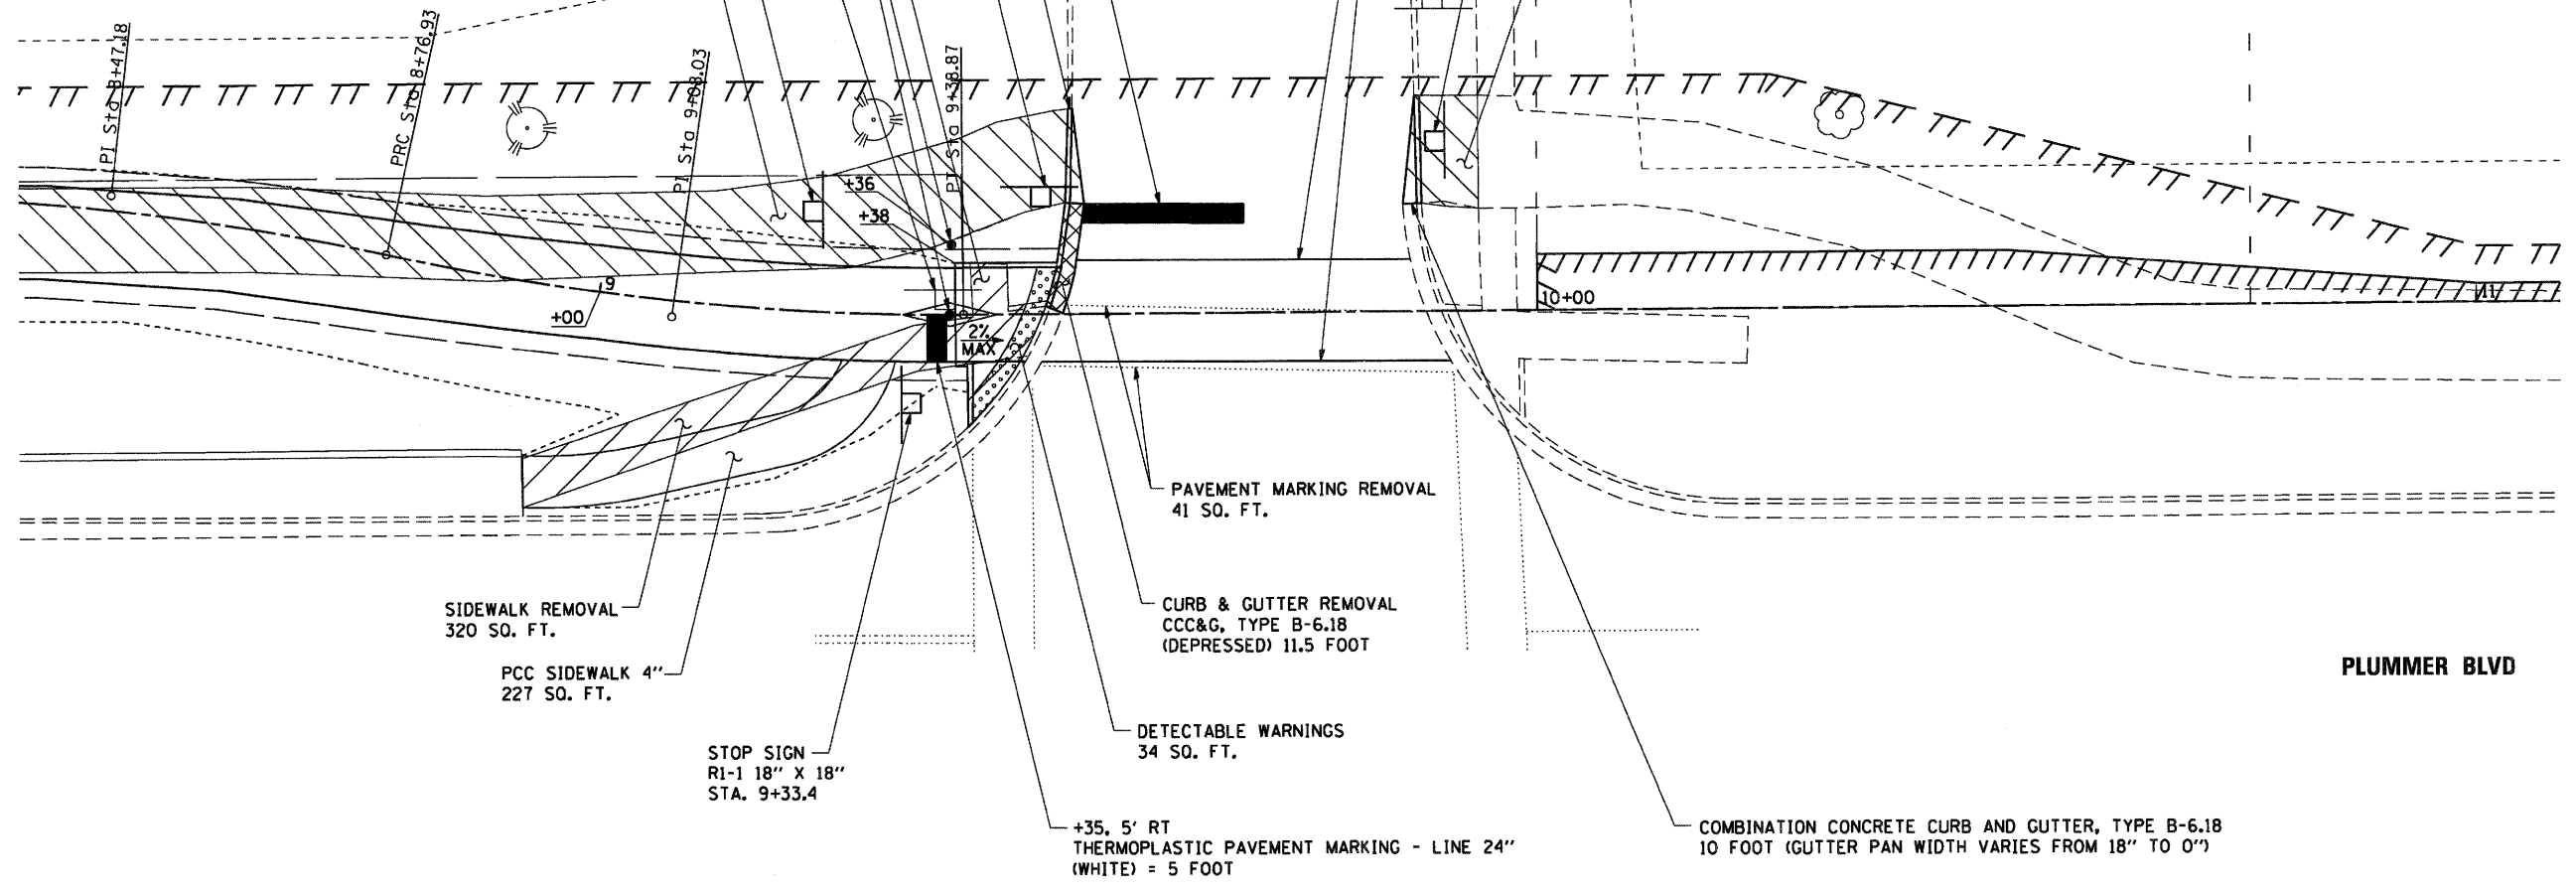

SIDEWALK REMOVAL  
320 SQ. FT.

PCC SIDEWALK 4"  
227 SQ. FT.

STOP SIGN  
R1-1 18" X 18"  
STA. 9+33.4

PAVEMENT MARKING REMOVAL  
41 SQ. FT.


CURB & GUTTER REMOVAL  
CCC&G, TYPE B-6.18  
(DEPRESSED) 11.5 FOOT

DETECTABLE WARNINGS  
34 SQ. FT.

+35, 5' RT  
THERMOPLASTIC PAVEMENT MARKING - LINE 24"  
(WHITE) = 5 FOOT

COMBINATION CONCRETE CURB AND GUTTER, TYPE B-6.18  
10 FOOT (GUTTER PAN WIDTH VARIES FROM 18" TO 0")

PLUMMER BLVD

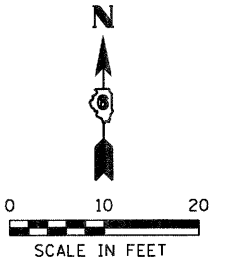

GREENE & BRADFORD, INC.  
CONSULTING ENGINEERS



FILE NAME =	USER NAME = amandah	DESIGNED - WCB	REVISED -
J:\10001\22\CADD\CADD Sheets\ht-intersec3.dgn		DRAWN - AJH	REVISED -
	PLOT SCALE = 20.0000' / in.	CHECKED -	REVISED -
	PLOT DATE = 4/6/2012	DATE - 4/2/2012	REVISED -

**PLUMMER BLVD MULTI-USE TRAIL  
VILLAGE OF CHATHAM**

**INTERSECTION DETAILS - PARK AVE**

SCALE: 10 FT/IN SHEET NO. 3 OF 3 SHEETS

F.A. RTE.	SECTION	COUNTY	TOTAL SHEETS	SHEET NO.
*	10-00030-00-BT	SANGAMON	29	13
* PLUMMER BLVD MULTI-USE TRAIL			CONTRACT NO. 9 5 7 9	
[ILLINOIS] FED. AID PROJECT TE-0006 (109)				