


DATE	
BY	
FINAL SURVEY	
SURVEYED	
PLOTTED	
TEMPLATE	
NOTE BOOK	
AREAS CHECKED	
NO.	

DATE	
BY	
ORIGINAL SURVEY	
SURVEYED	
PLOTTED	
TEMPLATE	
NOTE BOOK	
AREAS CHECKED	
NO.	

GREENE & BRADFORD, INC.
 CONSULTING ENGINEERS
 1000 N. WASHINGTON ST., SUITE 200
 CHICAGO, ILLINOIS 60610
 TEL: 312.467.1000
 FAX: 312.467.1001
 WWW.GREENE-AND-BRADFORD.COM

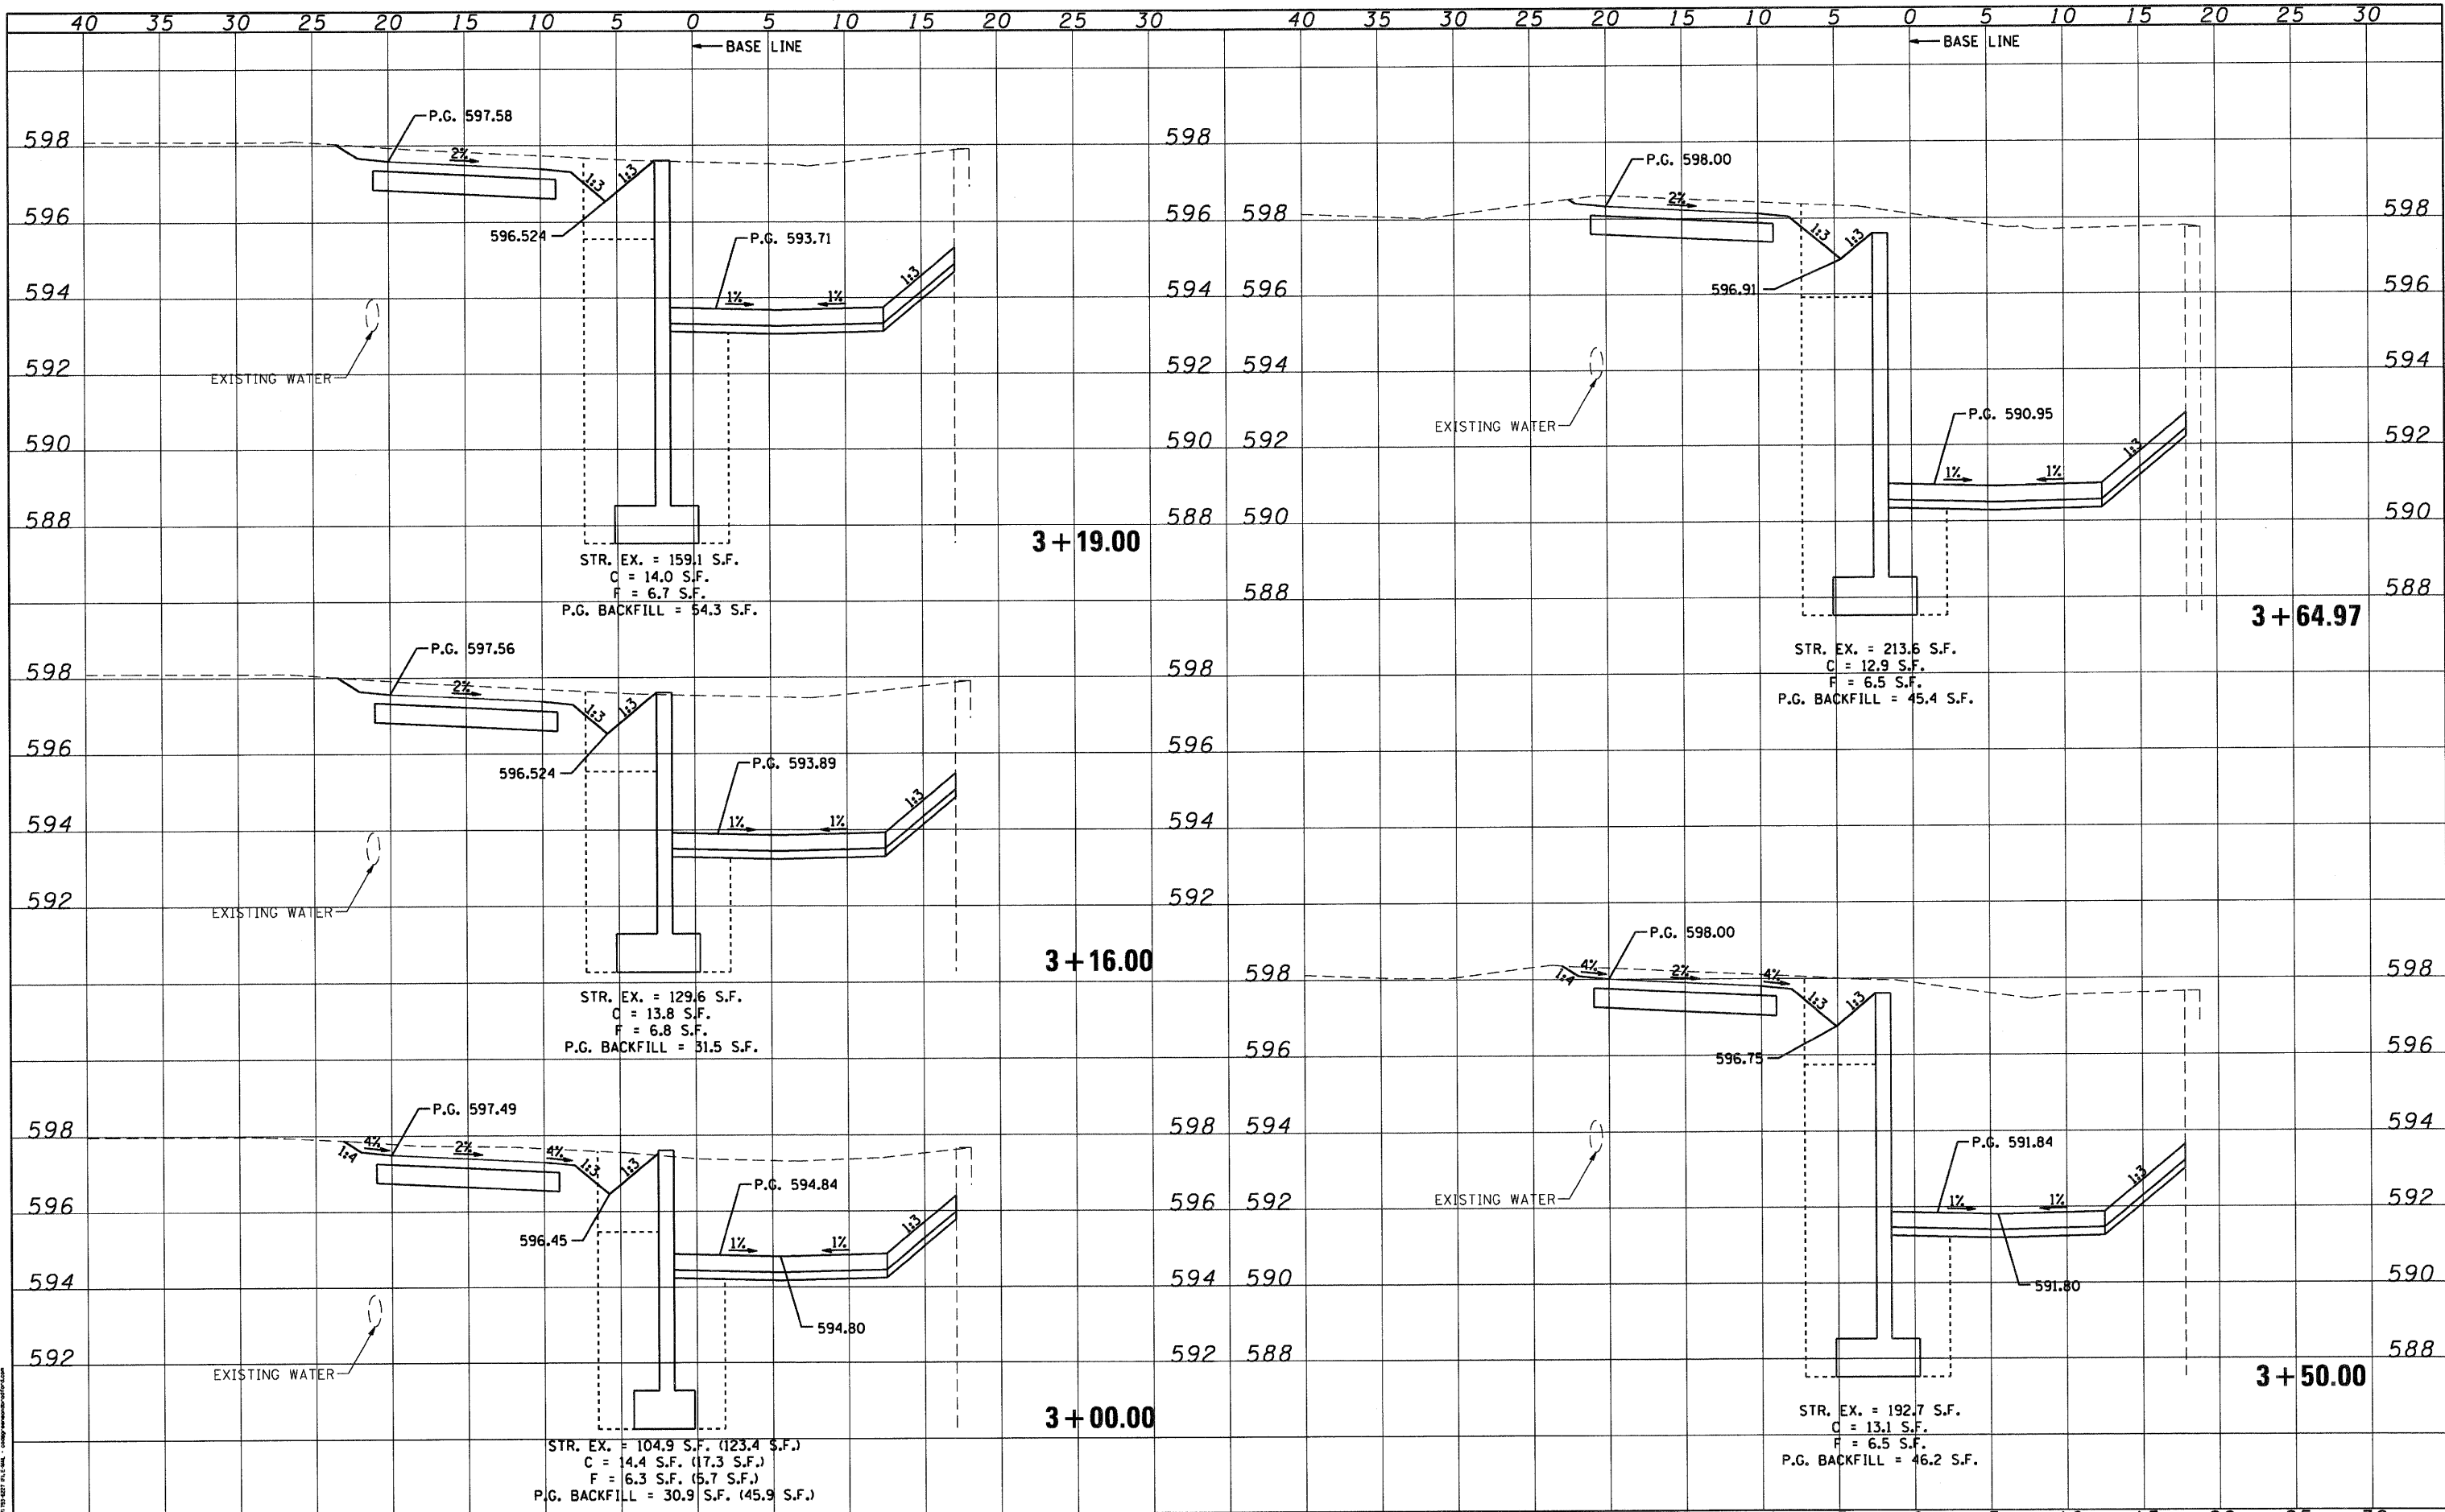

FILE NAME = J:\10001.22\CADD\CADD Sheets\shht-ssht.dgn	USER NAME = amandeh	DESIGNED - WCB	REVISED -	PLUMMER BLVD MULTI-USE TRAIL VILLAGE OF CHATHAM	CROSS SECTIONS			F.A. RTE.	SECTION	COUNTY	TOTAL SHEETS	SHEET NO.
PLOT SCALE = 10.0000' / 1" =	CHECKED - GSK	DRAWN - AJH	REVISED -		SCALE: 5 FT/IN	SHEET NO. 2 OF 6 SHEETS	STA. 2+76.00	TO STA. 3+16.00	10-00030-00-BT	SANGAMON	29	25
PLOT DATE = 4/9/2012	DATE - 04/02/2012	CHECKED - GSK	REVISED -		CONTRACT NO. 93579							
G&B PROJECT: 10001.22	DATE - 04/02/2012	CHECKED - GSK	REVISED -		FED. ROAD DIST. NO. ILLINOIS FED. AID PROJECT TE-0006 (109)							