


BY:	DATE:
FINAL SURVEY	SURVEYED
NOTE BOOK	PLOTTED
NO.	TEMPLATE
	AREAS CHECKED

BY:	DATE:
ORIGINAL SURVEY	SURVEYED
NOTE BOOK	PLOTTED
NO.	TEMPLATE
	AREAS CHECKED

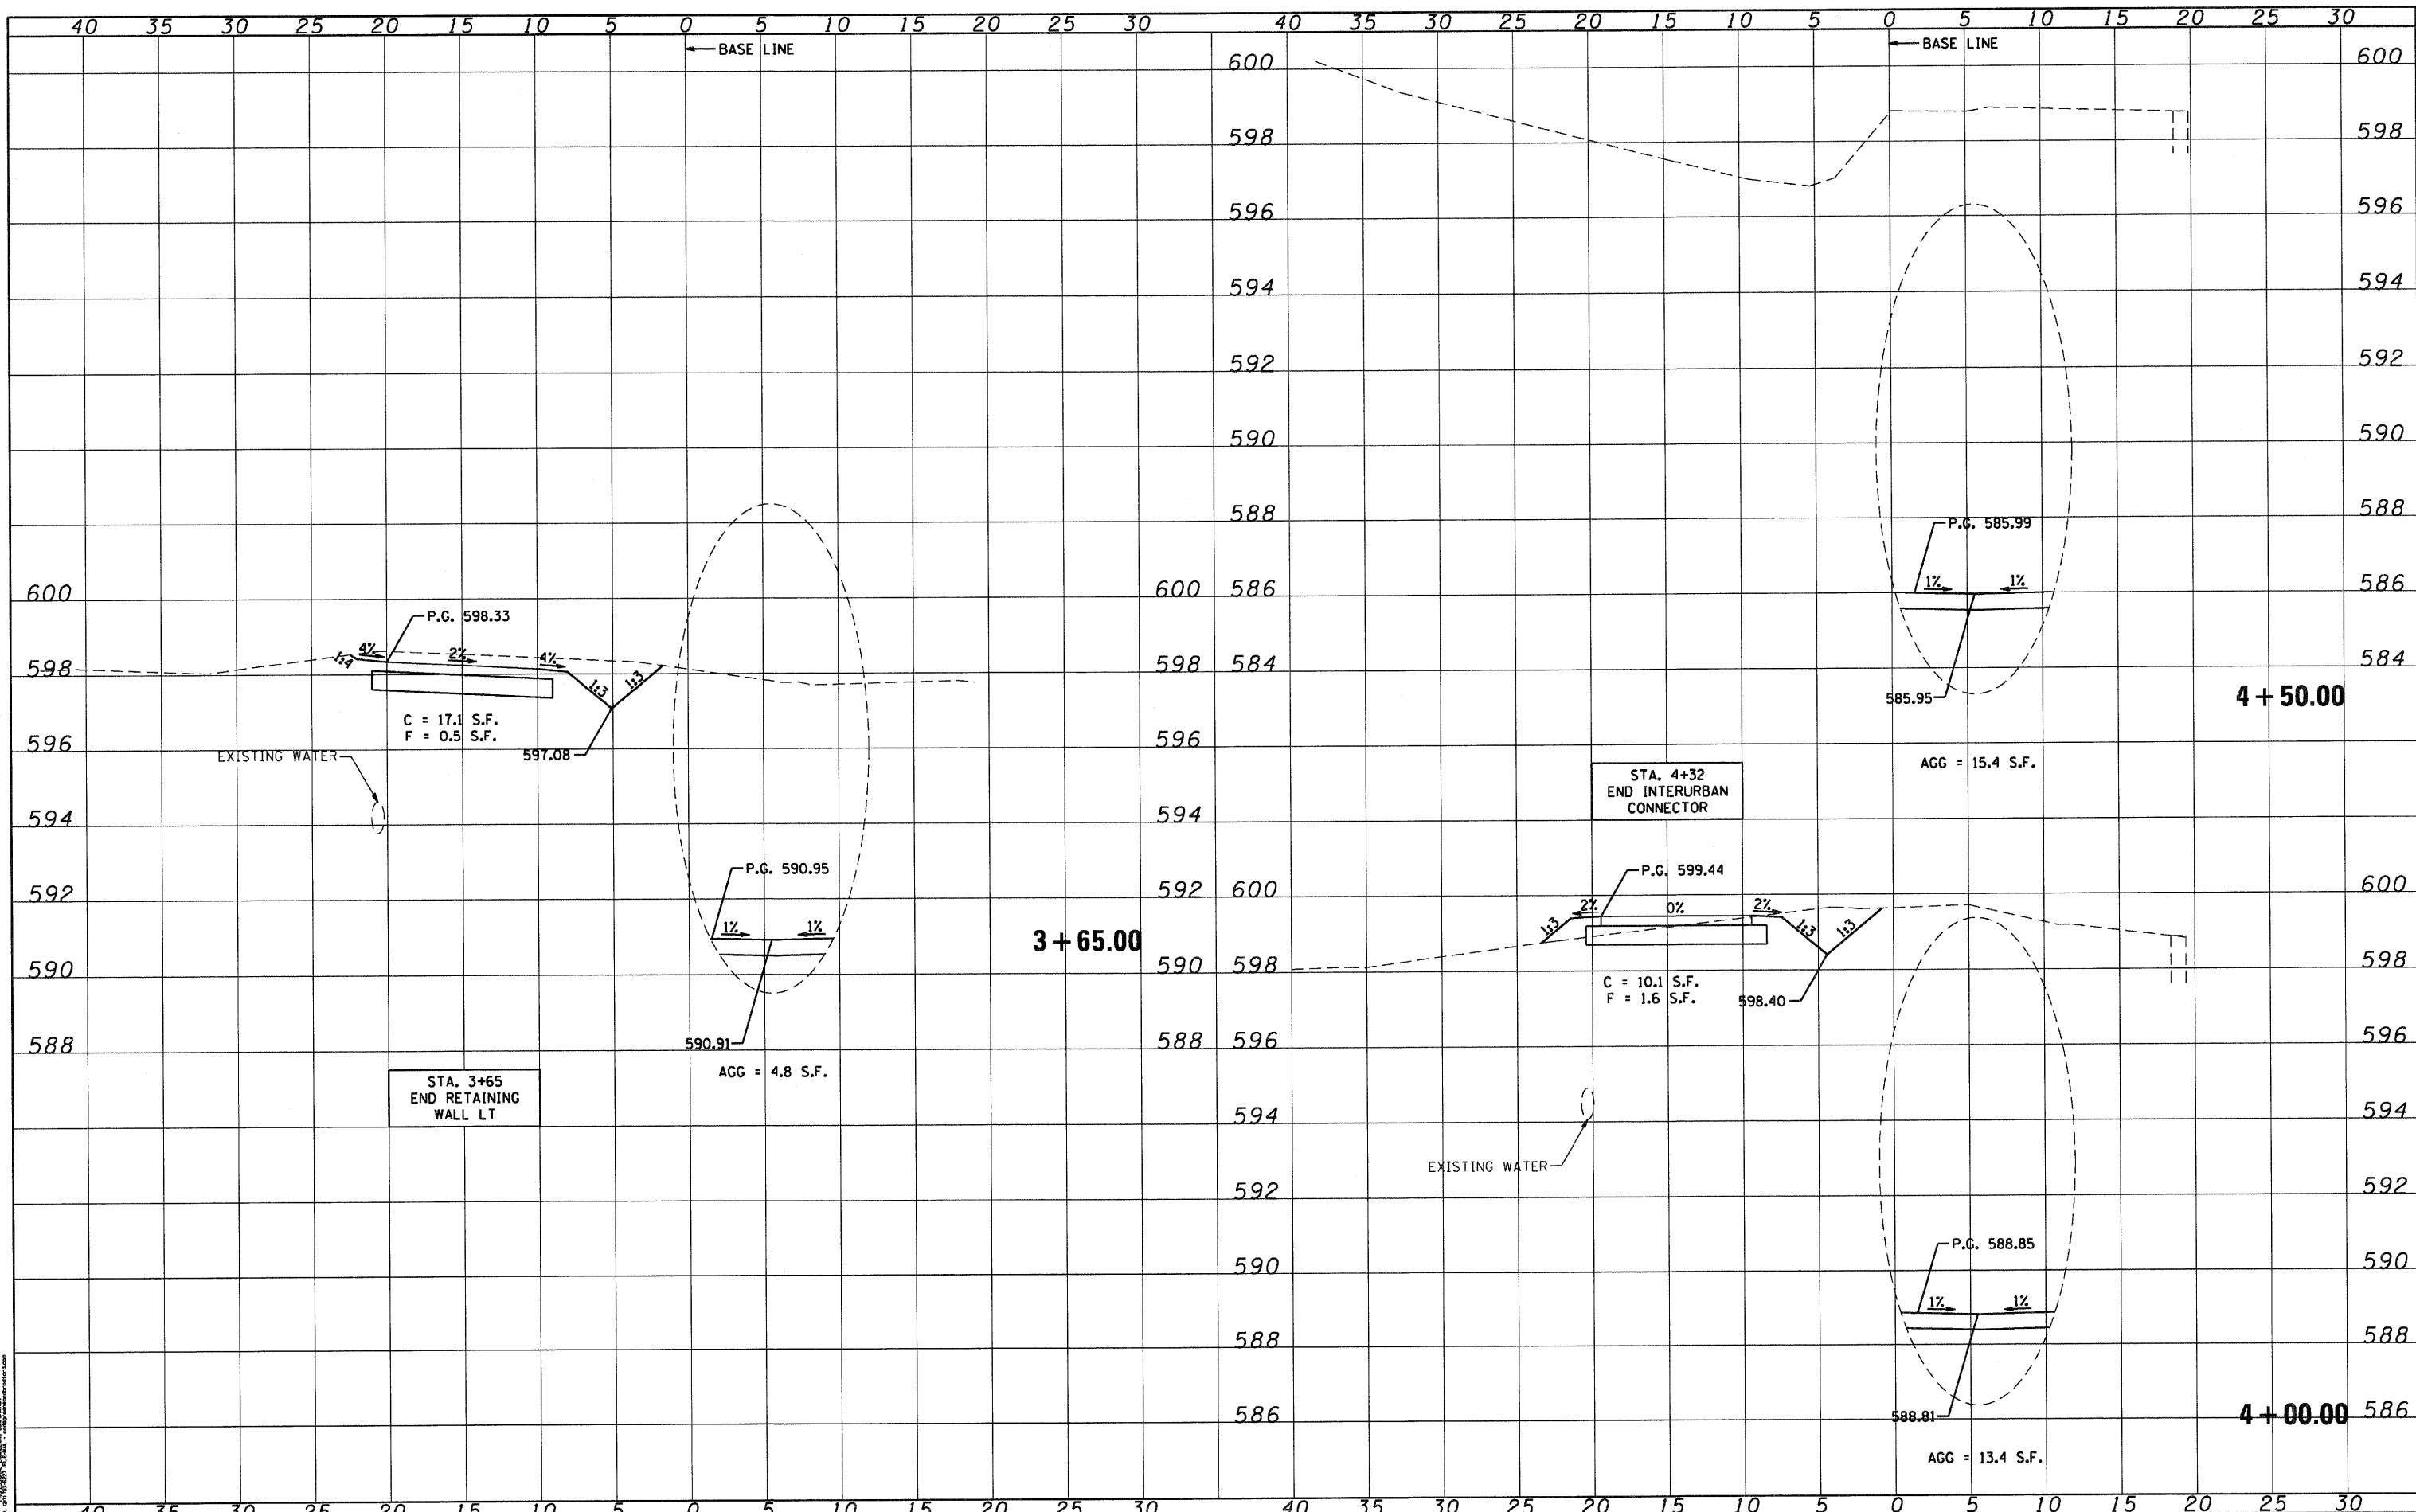

FILE NAME = J:\10001.22\CADD\CADD Sheets\ahs-xsh.t.dgn	USER NAME = amandah	DESIGNED - WCB	REVISED -	<b>PLUMMER BLVD MULTI-USE TRAIL VILLAGE OF CHATHAM</b>	<b>CROSS SECTIONS</b>				F.A. RTE.	SECTION	COUNTY	TOTAL SHEETS	SHEET NO.
G&B PROJECT: 10001.22	PLOT SCALE = 10,0000' / 1"	DRAWN - AJH	REVISED -		SCALE: 5 FT/IN	SHEET NO. 3 OF 6 SHEETS	STA. 3+19.00	TO STA. 3+64.97	10-00030-00-BT	SANGAMON	29	26	
PLOT DATE = 4/6/2012	DATE = 04/02/2012	CHECKED - GSK	REVISED -		PLUMMER BLVD MULTI-USE TRAIL CONTRACT NO. 93579								
PLOT DRIVER = *PLOTTER*	DATE = 04/02/2012	DATE = 04/02/2012	REVISED -		FED. ROAD DIST. NO. ILLINOIS FED. AID PROJECT TE-006 (109)								