


DATE	
BY	
ORIGINAL SURVEY	
PLOTTED	
TEMPLATE	
NOTE BOOK	
AREAS CHECKED	
NO.	

DATE	
BY	
ORIGINAL SURVEY	
PLOTTED	
TEMPLATE	
NOTE BOOK	
AREAS CHECKED	
NO.	

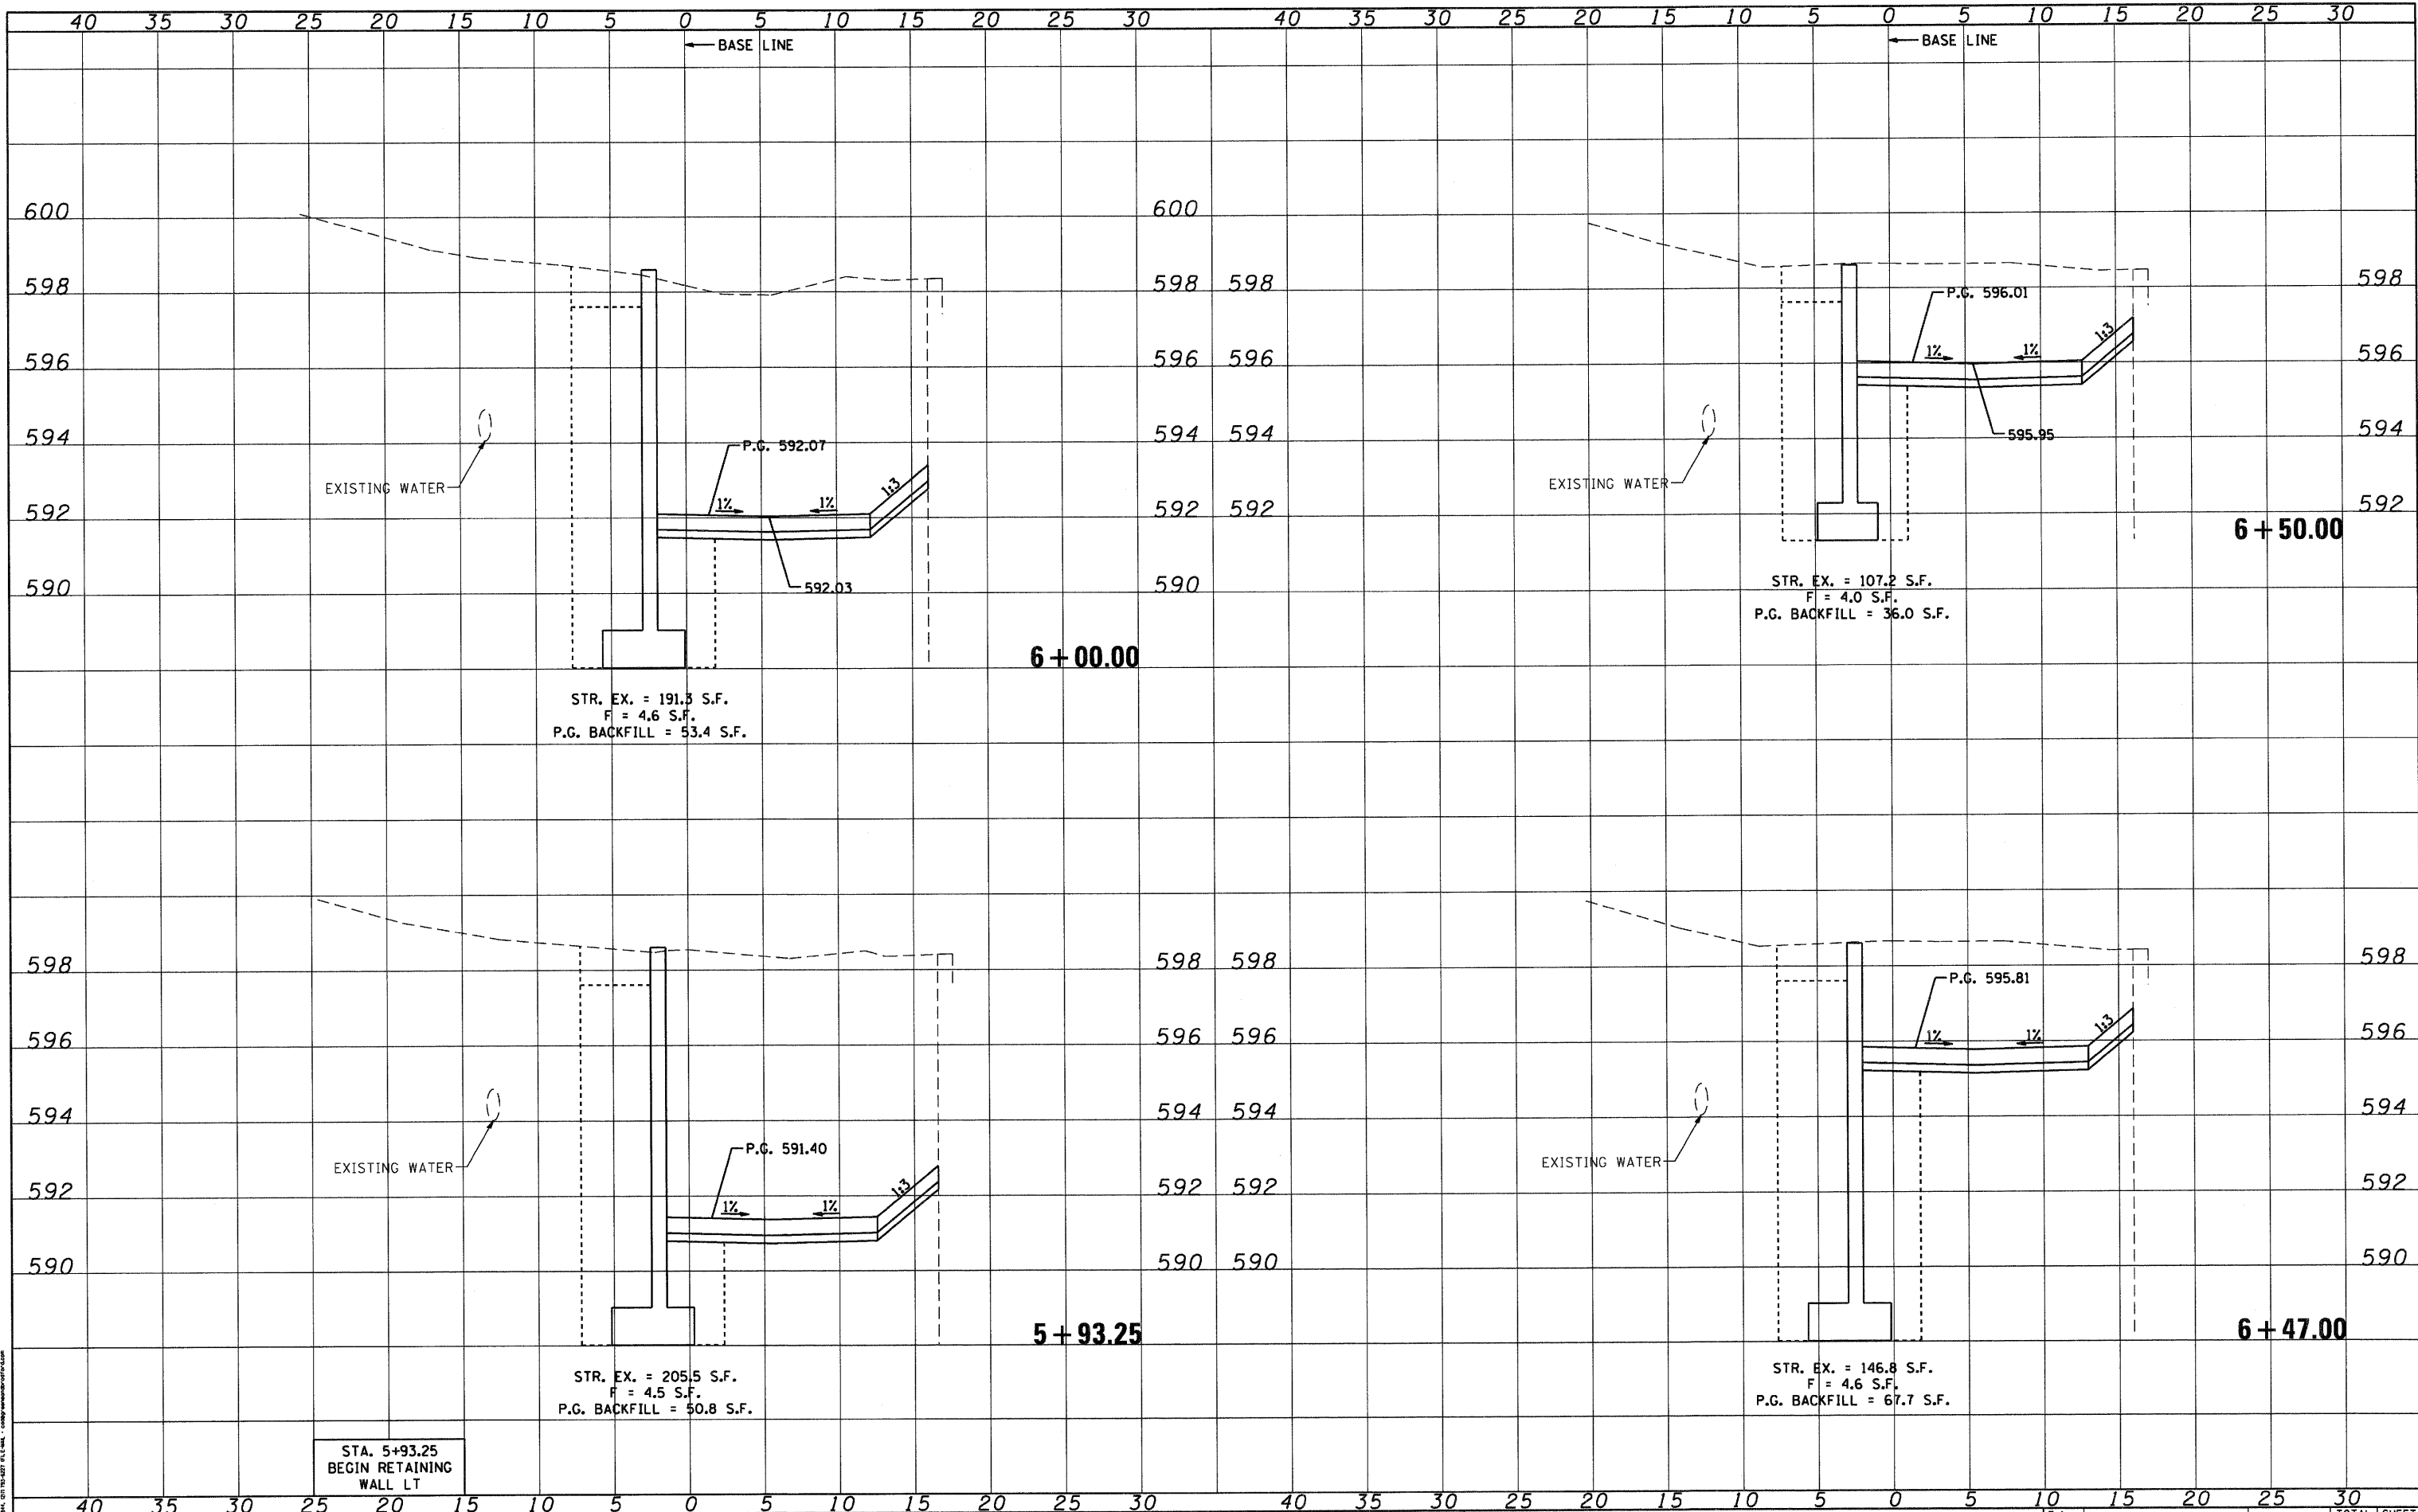

STA. 5+93.25  
BEGIN RETAINING  
WALL LT

FILE NAME = J:\10001.22\CADD\CADD Sheets\shht-ssht.dgn  
C&B PROJECT: 10001.22  
PLOT DRIVER = \*PLOTTER\*

USER NAME = amandah	DESIGNED - WCB	REVISED -
PLOT SCALE = 10.0000' / 1"	DRAWN - AJH	REVISED -
PLOT DATE = 4/9/2012	CHECKED - GSK	REVISED -
	DATE - 04/02/2012	REVISED -

**PLUMMER BLVD MULTI-USE TRAIL  
VILLAGE OF CHATHAM**

**CROSS SECTIONS**

SCALE: 5 FT/IN SHEET NO. 5 OF 6 SHEETS STA. 5+00.00 TO STA. 5+92.00

F.A. RTE.	SECTION	COUNTY	TOTAL SHEETS	SHEET NO.
*	10-00030-00-BT	SANGAMON	29	28
* PLUMMER BLVD MULTI-USE TRAIL			CONTRACT NO. 93579	
FED. ROAD DIST. NO.		ILLINOIS	FED. AID PROJECT TE-0006 (109)	