


* TRANSITION FROM THE PROPOSED ROADWAY TO THE EXISTING ROADWAY IS TO BE CONSTRUCTED FROM STA. 7+00 TO 7+50 AND FROM STA. 11+30 TO 11+80.

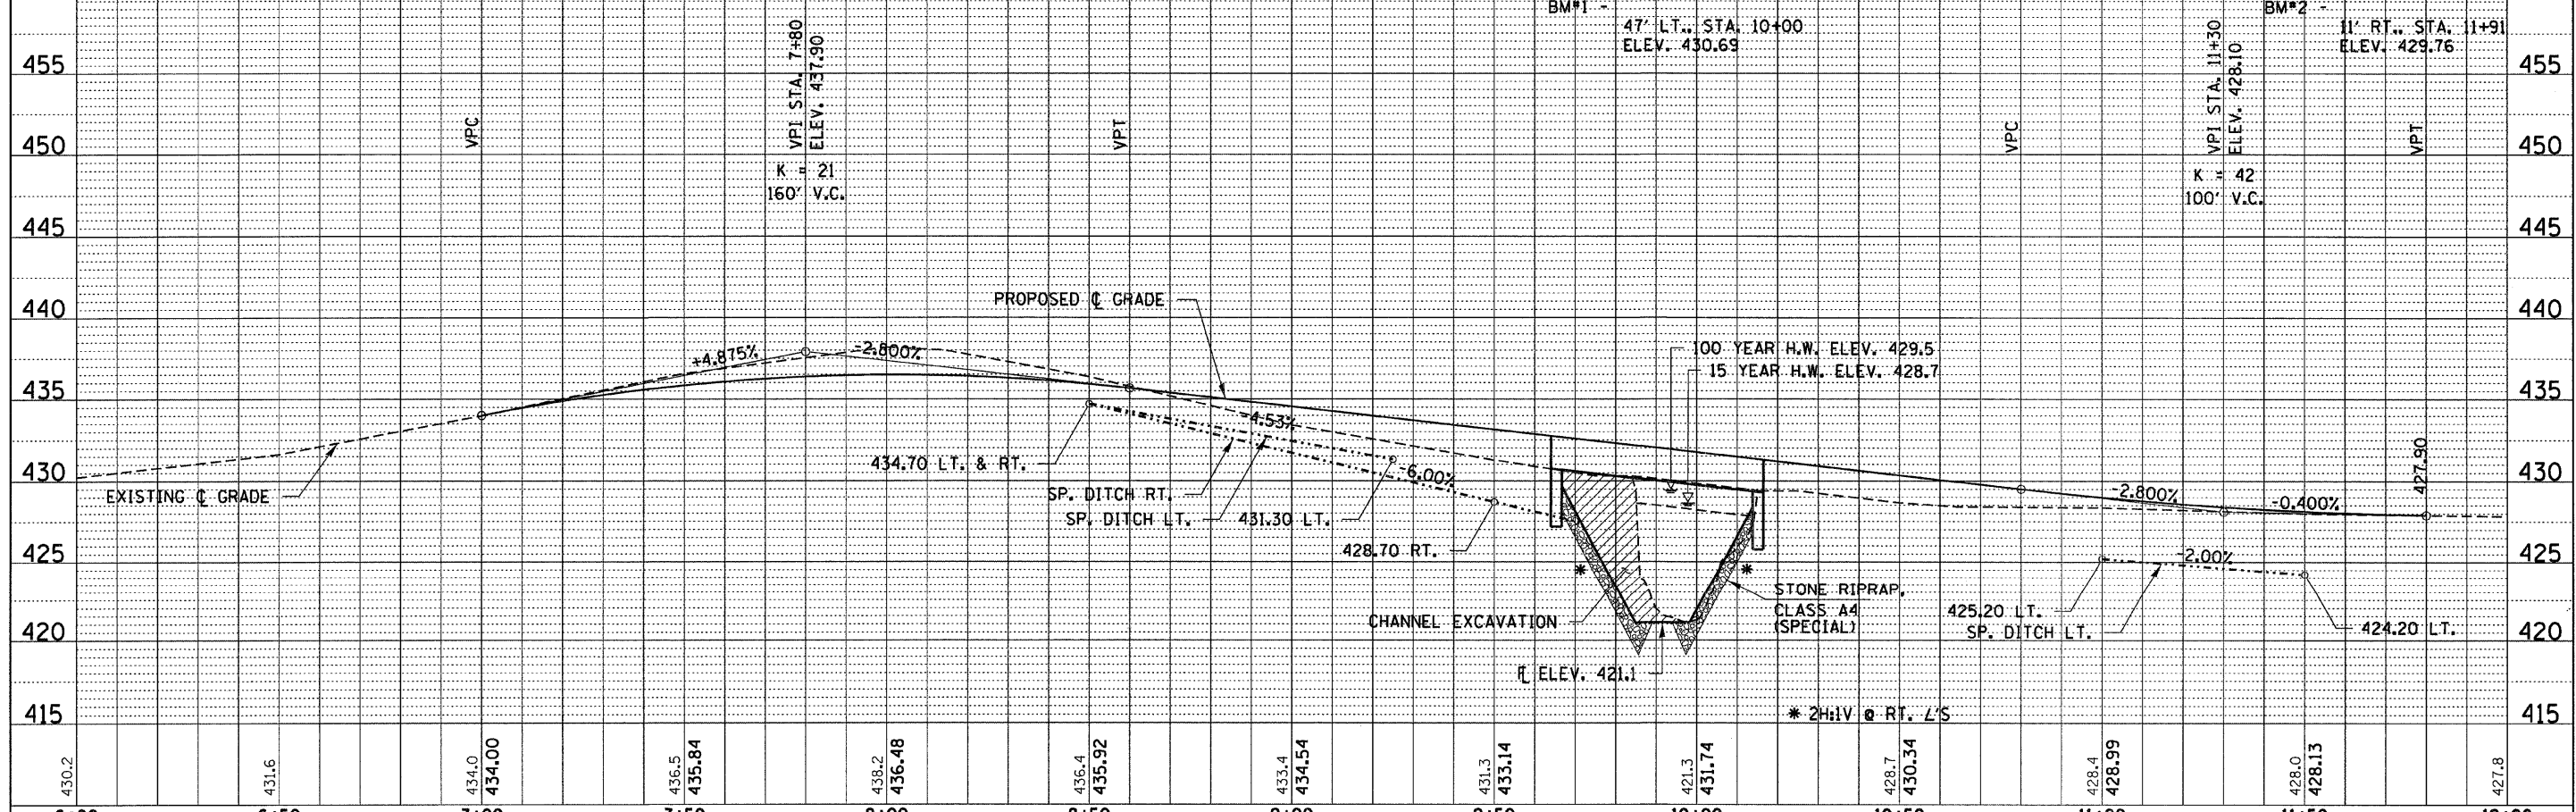

FILE NAME = 110175-shr-pp1.dgn	USER NAME =	DESIGNED - J.W.F.	REVISED -	STATE OF ILLINOIS CLAY COUNTY HIGHWAY DEPARTMENT	PLAN & PROFILE KNEFF CEMETERY LANE	T.R. 355	SECTION 07-11130-00-BR	COUNTY CLAY	TOTAL SHEETS 29	SHEET NO. 4
HAMPTON, LENZINI AND RENWICK, INC. 3005 STEVENSON DRIVE, SUITE 201 SPRINGFIELD, ILLINOIS 62703	PLOT SCALE =	DRAWN - D.T.M.	REVISED -	SCALE: H20xV5	SHEET NO. 1 OF 3 SHEETS	STANFORD ROAD DISTRICT	CONTRACT NO. 95667	ILLINOIS FED. AID PROJECT BROS-00251070		
PLOT DATE = 3/7/2012	DATE = 03/05/12	CHECKED - S.W.M.	REVISED -	STA. 5+99.95 TO STA. 12+00.00						

DATE	
BY	
PLAN	
NO. 1	
NO. 2	
DATE	
BY	
PROFILE	
NO. 1	
NO. 2	
