


DATE	
BY	
FINAL SURVEY	
NO. _____	
NOTE BOOK	
NO. _____	
SURVEYED	
AREAS CHECKED	
TEMPORARY	
AREAS	

DATE	
BY	
ORIGINAL SURVEY	
NO. _____	
NOTE BOOK	
NO. _____	
SURVEYED	
AREAS CHECKED	
TEMPORARY	
AREAS	

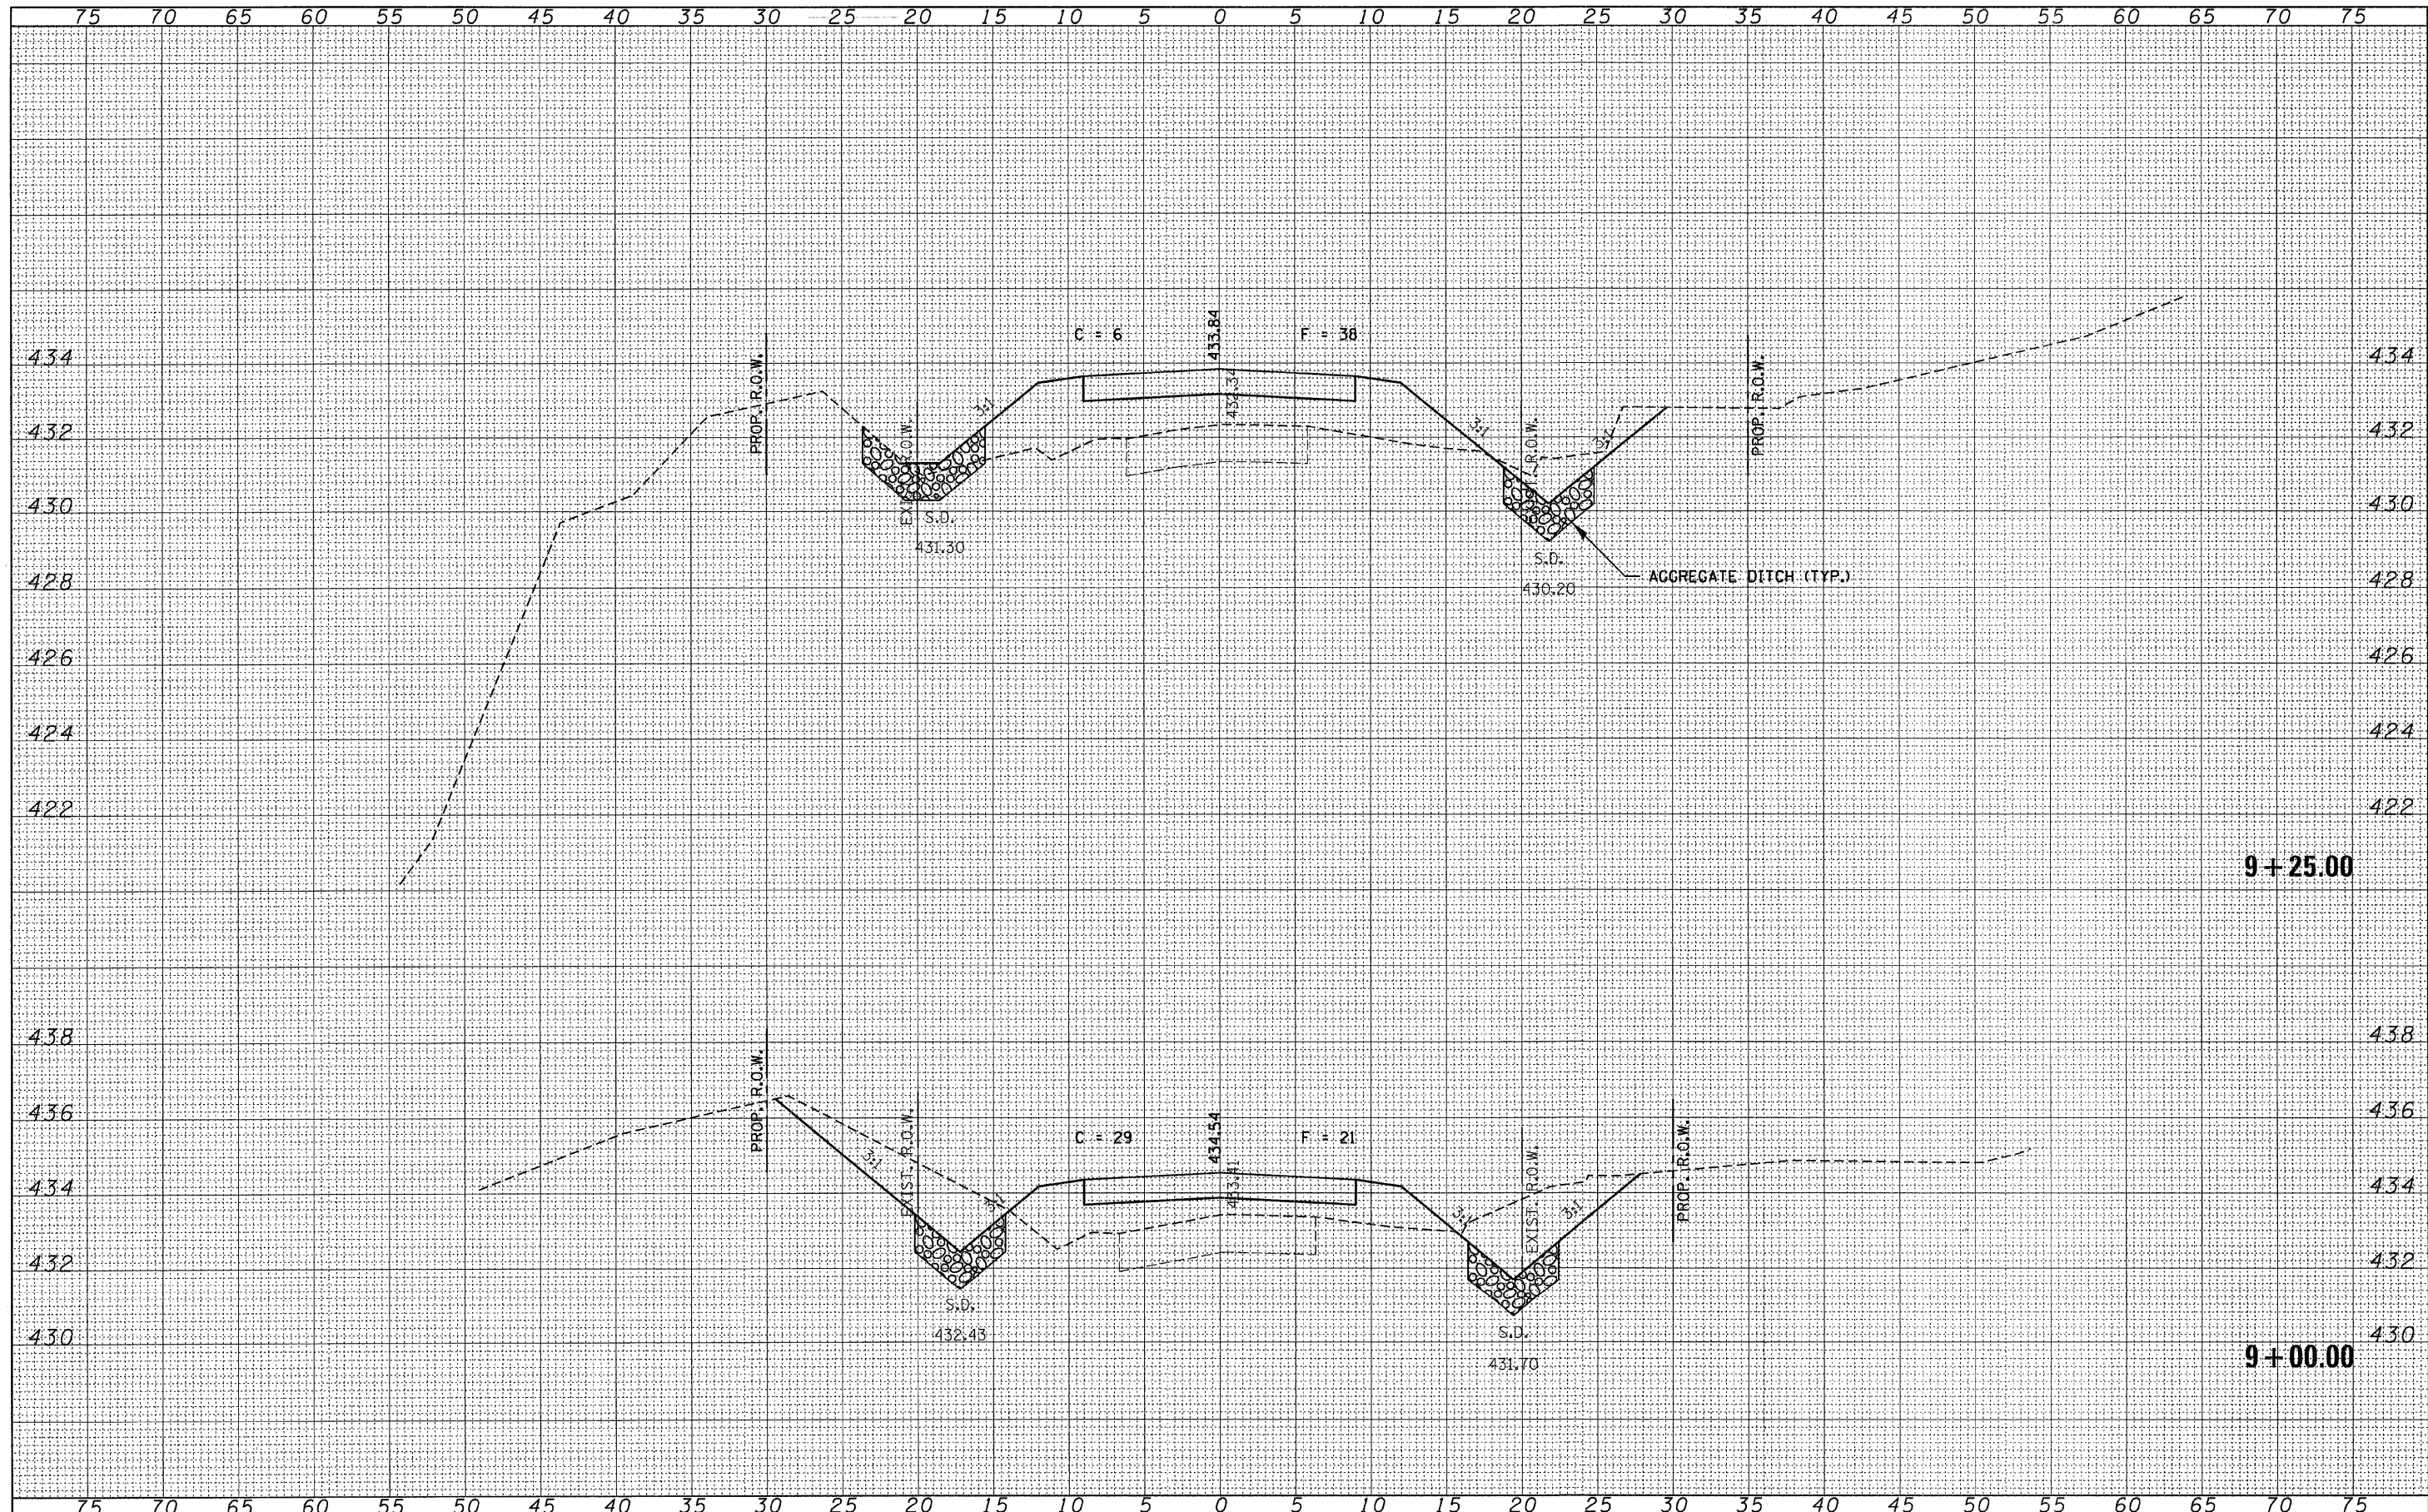

FILE NAME = 110175-sh1-exa.dgn  
 USER NAME =  
 DESIGNED - J.W.F.  
 DRAWN - D.T.M.  
 CHECKED - S.W.M.  
 DATE - 03/05/12  
 PLOT SCALE =  
 PLOT DATE = 3/7/2012

DESIGNED - J.W.F.  
 DRAWN - D.T.M.  
 CHECKED - S.W.M.  
 DATE - 03/05/12

STATE OF ILLINOIS  
 CLAY COUNTY HIGHWAY DEPARTMENT

STATION CROSS SECTIONS  
 KNEFF CEMETERY LANE  
 SCALE: H5:V2  
 SHEET NO. OF SHEETS STA. 9+00.00 TO STA. 9+25.00

T.R.	SECTION	COUNTY	TOTAL SHEETS	SHEET NO.
355	07-11130-00-BR	CLAY	29	9
STANFORD ROAD DISTRICT			CONTRACT NO. 95667	
ILLINOIS FED. AID PROJECT BROS-002(070)				

