


BY	DATE
SURVEYED	
NOTE BOOK	
AREAS CHECKED	
NO.	

BY	DATE
SURVEYED	
NOTE BOOK	
AREAS CHECKED	
NO.	

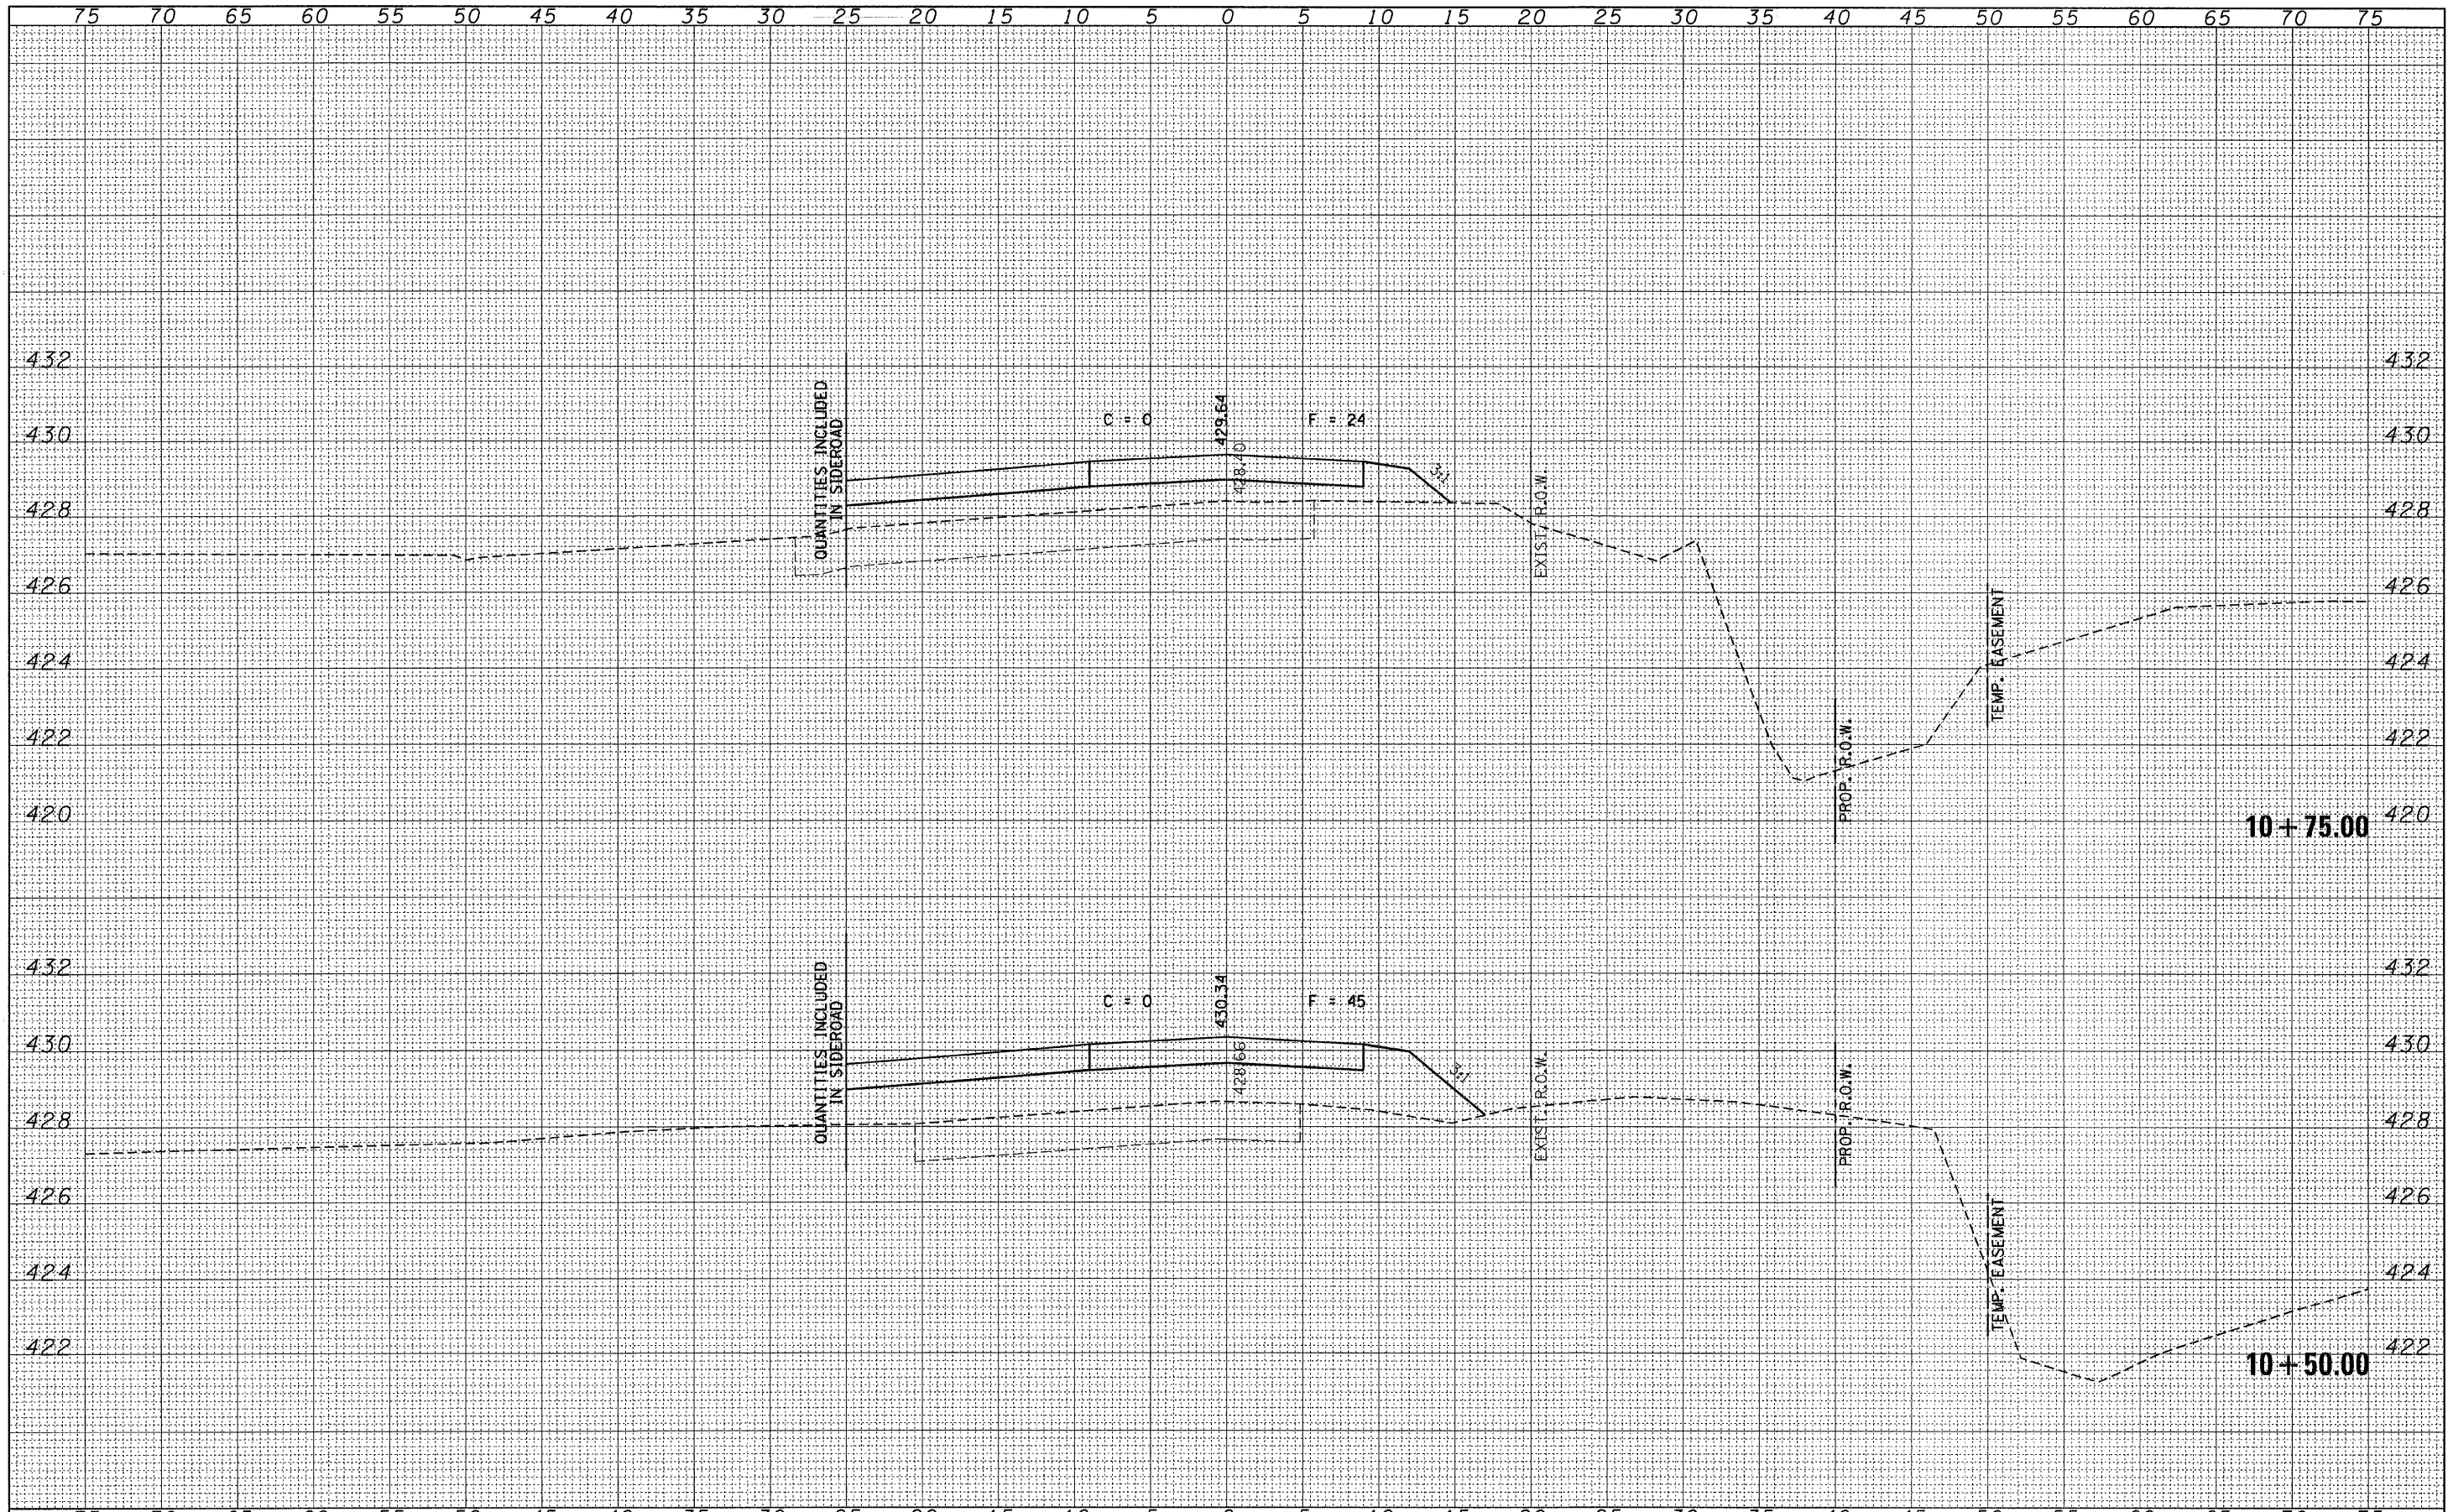

FILE NAME = 118175-shr-axs.dgn	USER NAME =	DESIGNED - J.W.F.	REVISED -	T.R.	SECTION	COUNTY	TOTAL SHEETS	SHEET NO.
 HAMPTON, LENZI AND RENWICK, INC. 3085 STEVENSON DRIVE, SUITE 201 SPRINGFIELD, ILLINOIS 62761 ILLINOIS PROFESSIONAL DESIGN FIRM L3 / PE / SE CORP. 184-200939		DRAWN - D.T.M.	REVISED -	355	07-11130-00-BR	CLAY	29	14
PLOT SCALE =		CHECKED - S.W.M.	REVISED -	STANFORD ROAD DISTRICT				CONTRACT NO. 95667
PLOT DATE = 3/7/2012		DATE - 03/05/12	REVISED -	SCALE: H5xV2				ILLINOIS FED. AID PROJECT BROS-00251070
STATE OF ILLINOIS CLAY COUNTY HIGHWAY DEPARTMENT				STATION CROSS SECTIONS KNEFF CEMETERY LANE				
				SHEET NO. OF SHEETS STA. 10+50.00 TO STA. 10+75.00				