


DATE	
BY	
FINAL SURVEY	
SURVEYED	
NOTE BOOK	
TEMPLATE	
AREAS CHECKED	
NO.	

DATE	
BY	
ORIGINAL SURVEY	
SURVEYED	
NOTE BOOK	
TEMPLATE	
AREAS CHECKED	
NO.	

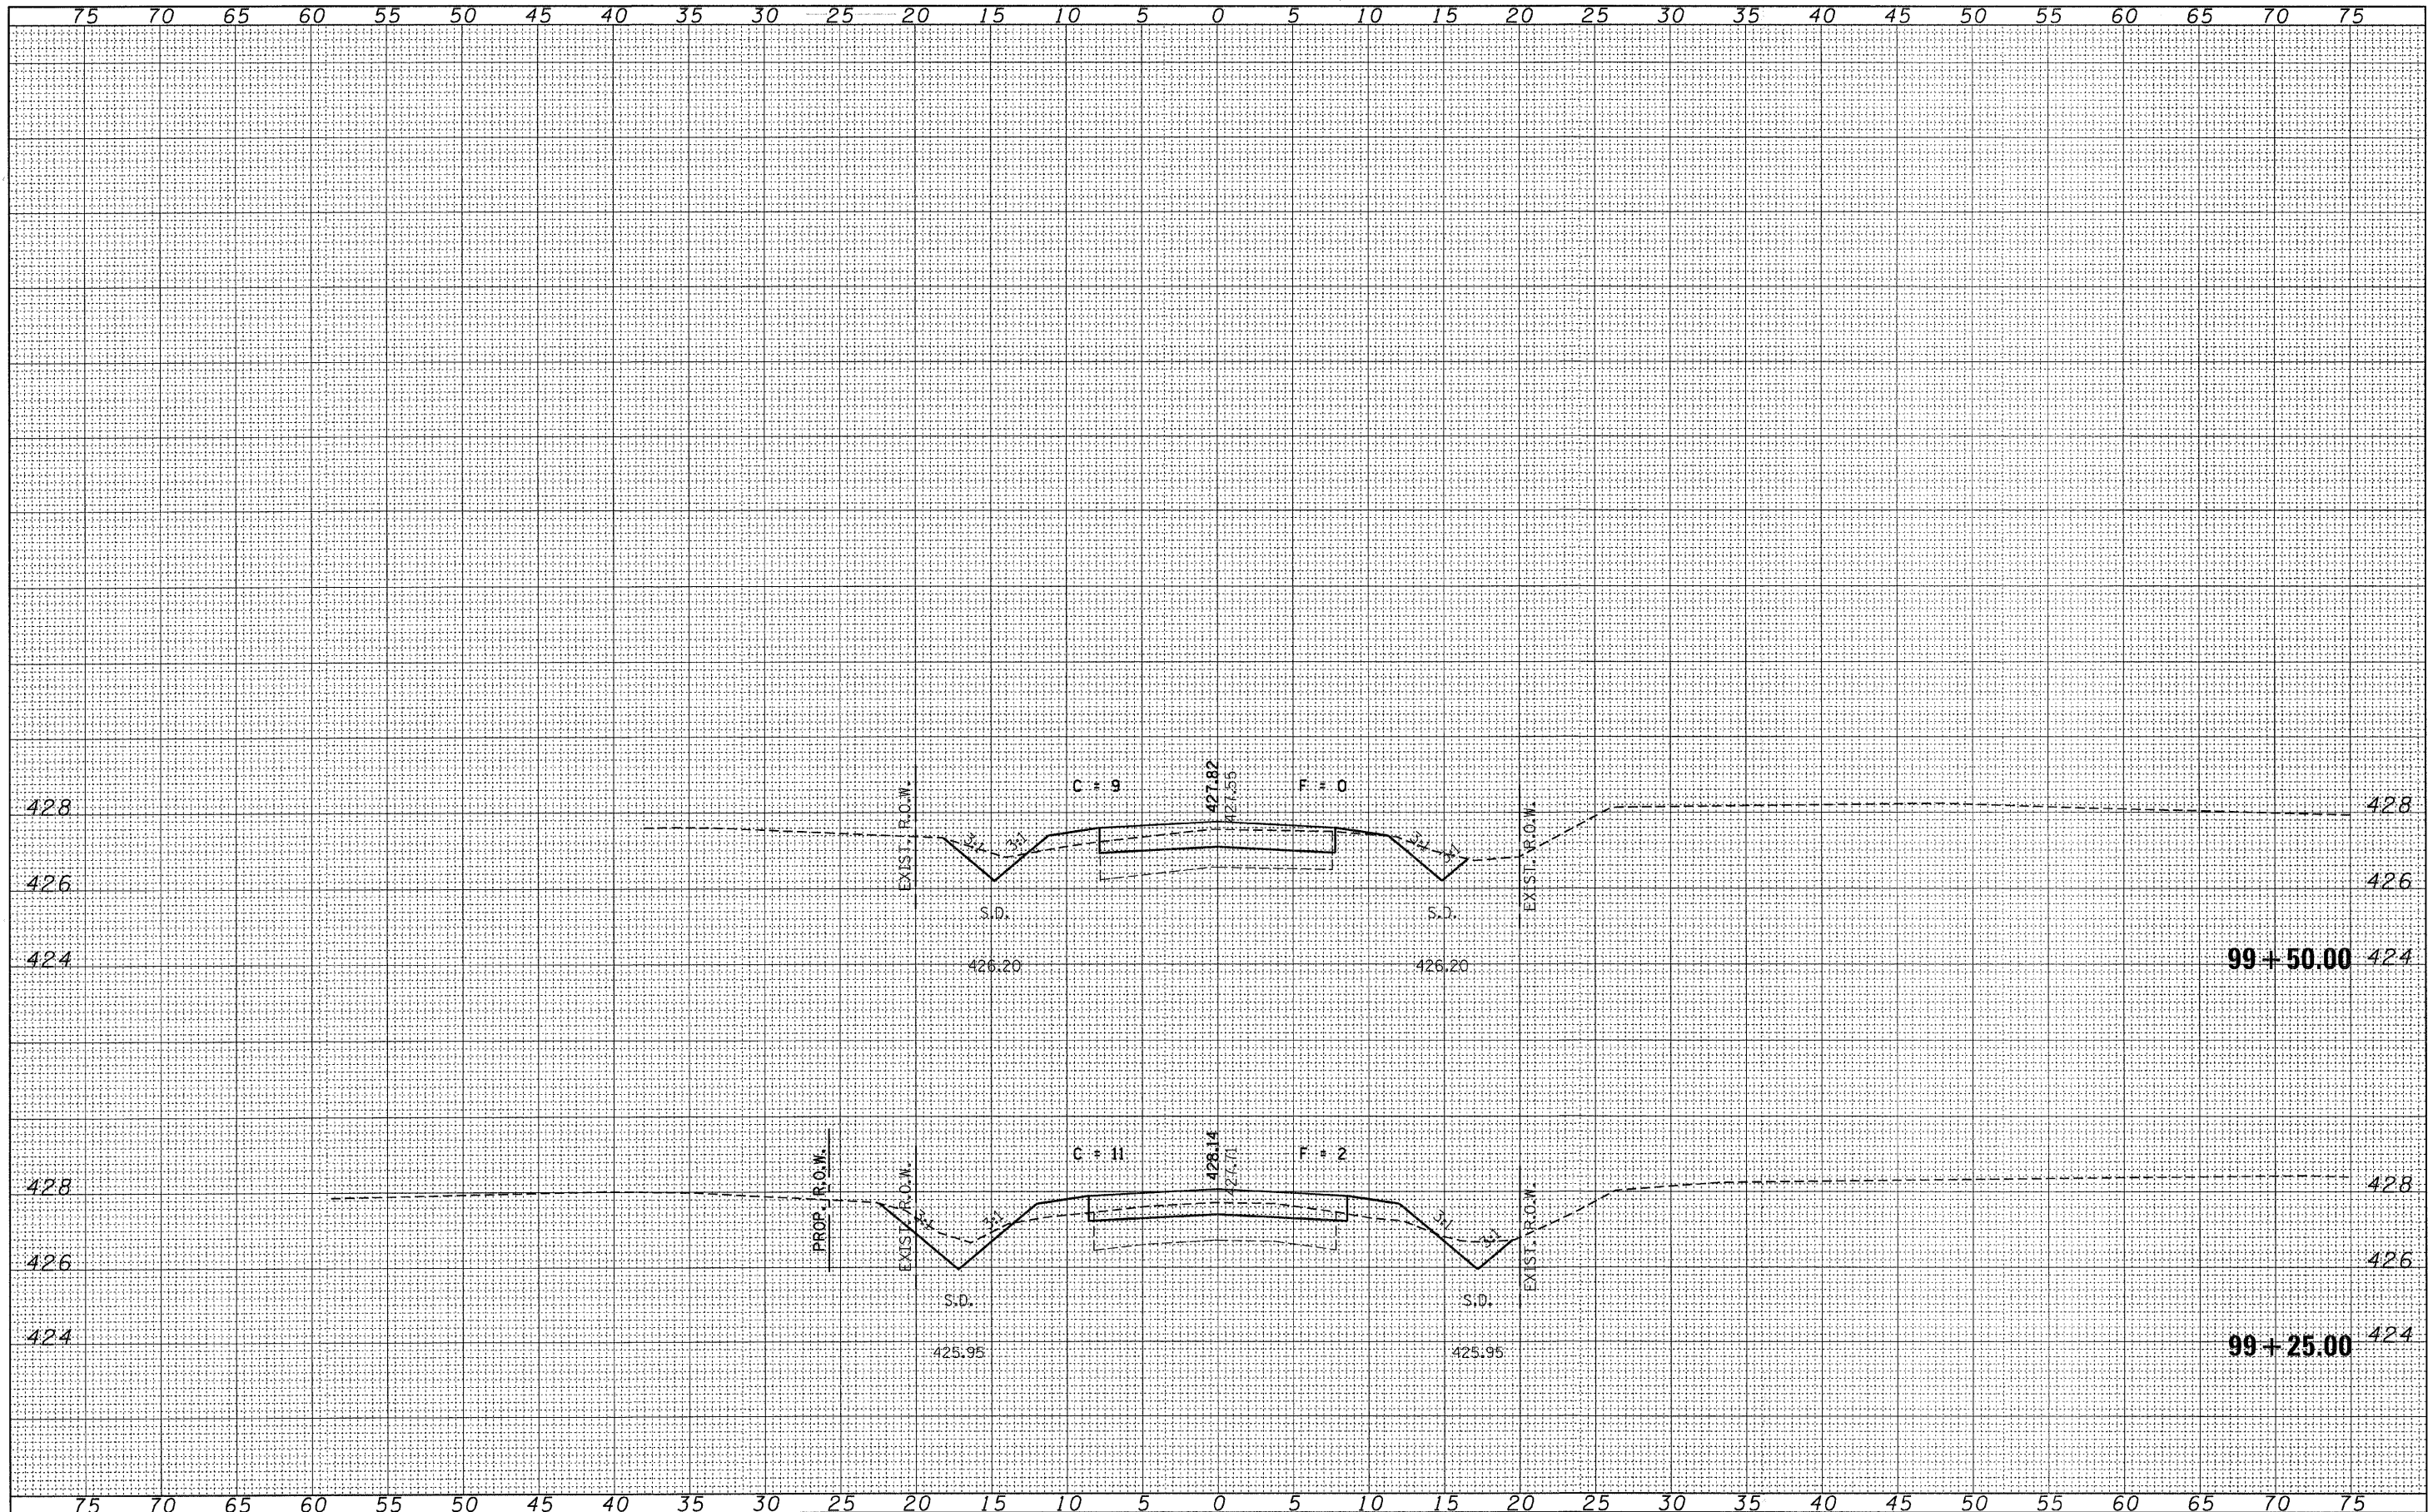

FILE NAME = 118175-sh1-axa-sideroad.dgn	USER NAME =	DESIGNED - J.W.F.	REVISED -	<b>STATE OF ILLINOIS</b> <b>CLAY COUNTY HIGHWAY DEPARTMENT</b>	<b>STATION CROSS SECTIONS</b> <b>MAPLE ROAD</b>				T.R.	SECTION	COUNTY	TOTAL SHEETS	SHEET NO.
<b>HAMPTON, LENZINI AND RENWICK, INC.</b> 2008 STEVENSON DRIVE, SUITE 201 SPRINGFIELD, ILLINOIS 62763 <b>HLR</b> ILLINOIS PROFESSIONAL DESIGN FIRM LG 178/88 CORP. 184-000968	PLOT SCALE =	DRAWN - D.T.M.	REVISED -						355	07-11130-00-BR	CLAY	29	18
PLOT DATE = 3/7/2012	DATE - 03/05/12	CHECKED - S.W.M.	REVISED -		STANFORD ROAD DISTRICT				CONTRACT NO. 95667				
		DATE - 03/05/12	REVISED -		SCALE: H5:V2				SHEET NO. OF SHEETS STA. 99+25.00 TO STA. 99+50.00				
									ILLINOIS FED. AID PROJECT BR05-0025(070)				