


PRINTED DATE: 2/21/2012
 P:\PROJECTS\12 TR 282\Drawings\12 TR 282.XS.dwg

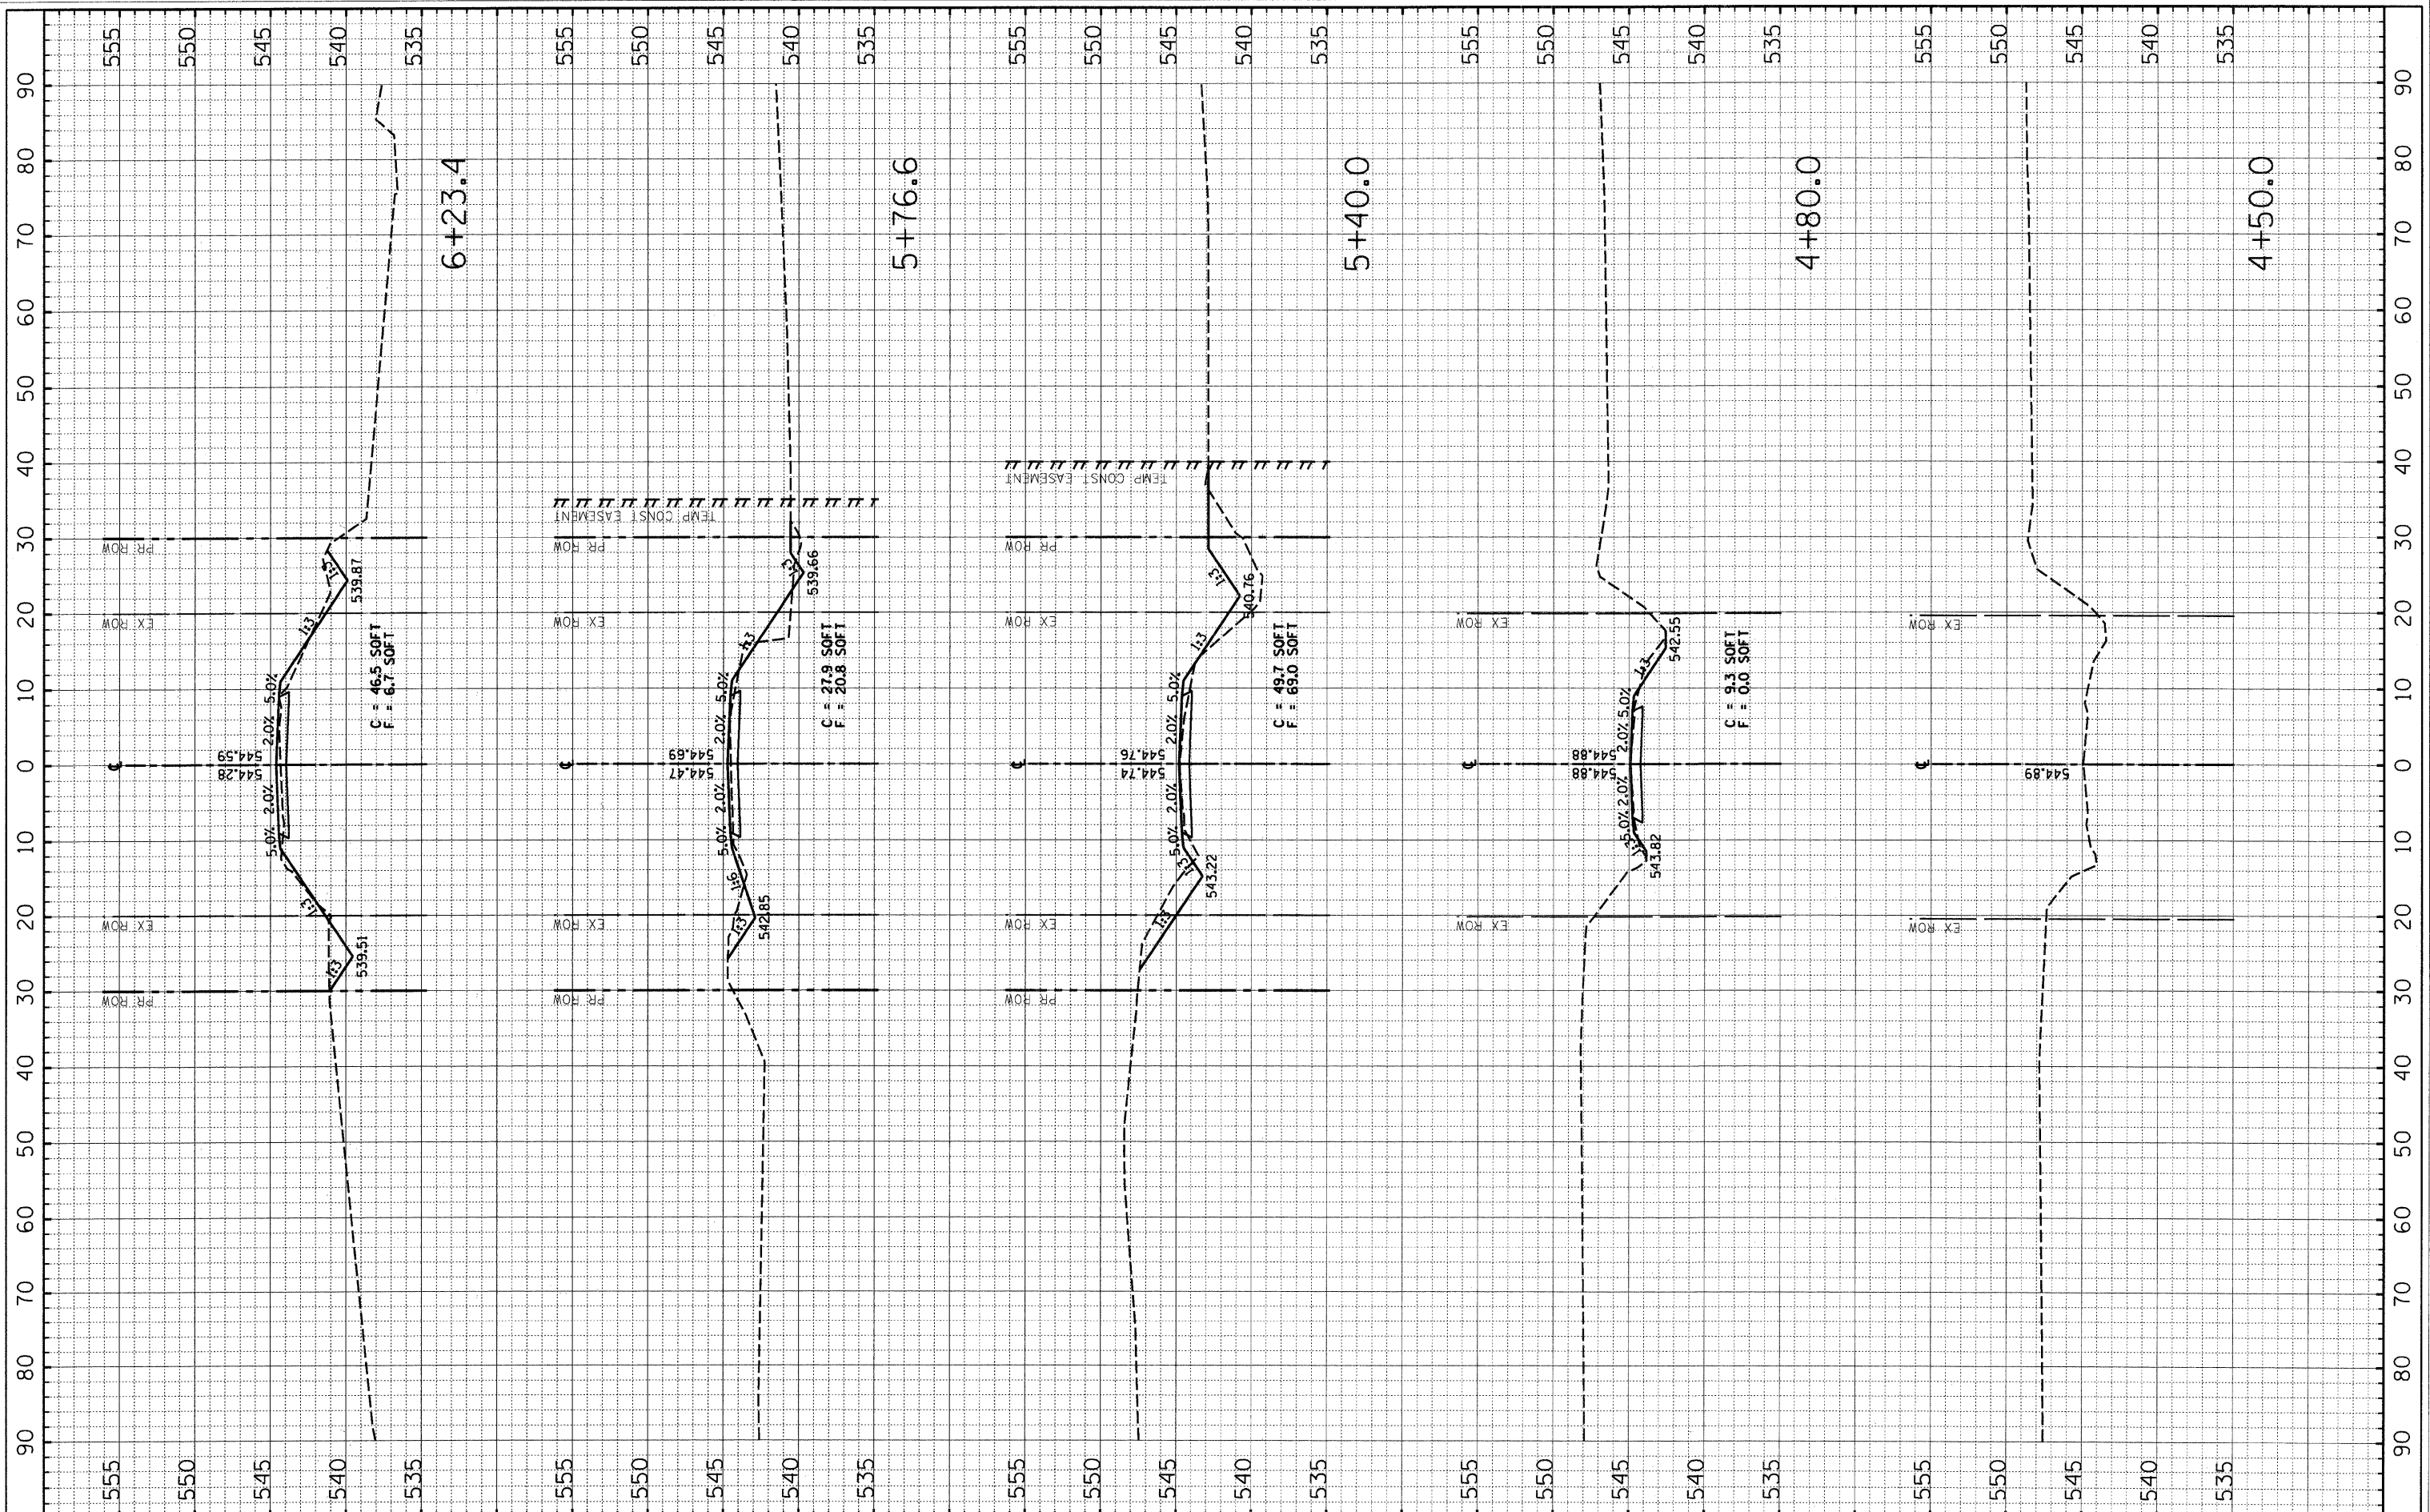

ESI CONSULTANTS, LTD
 753 WINDSOR ROAD
 CHARLESTON, IL 61920
 (217) 345-1500
 WWW.ESICONSULTANTS.LTD.COM
 ILLINOIS DEPARTMENT OF PROFESSIONAL REGULATION REGISTRATION #184-003885

COLES COUNTY
 HIGHWAY DEPARTMENT

NO.	DATE	DESCRIPTION OF REVISIONS	NO.	DATE	DESCRIPTION OF REVISIONS

ESI PROJECT NO: 10.355
 FILE: 12_TR 282.XS
 DATE: 02-21-2012
 ENGR: ADG
 DRAWN BY: ADG
 QCQA:

TR 282
 COLES COUNTY

CROSS SECTIONS
 STA 4+50.0 TO STA 6+23.4

SHEET 1 OF 2
 DRAWING NO. **12**
 OF 13