


FINAL SURVEY	DATE
SURVEYED	BY
NOTED	NO.
TEMPLATE	
AREAS	
CHECKED	

ORIGINAL SURVEY	DATE
SURVEYED	BY
NOTED	NO.
TEMPLATE	
AREAS	
CHECKED	

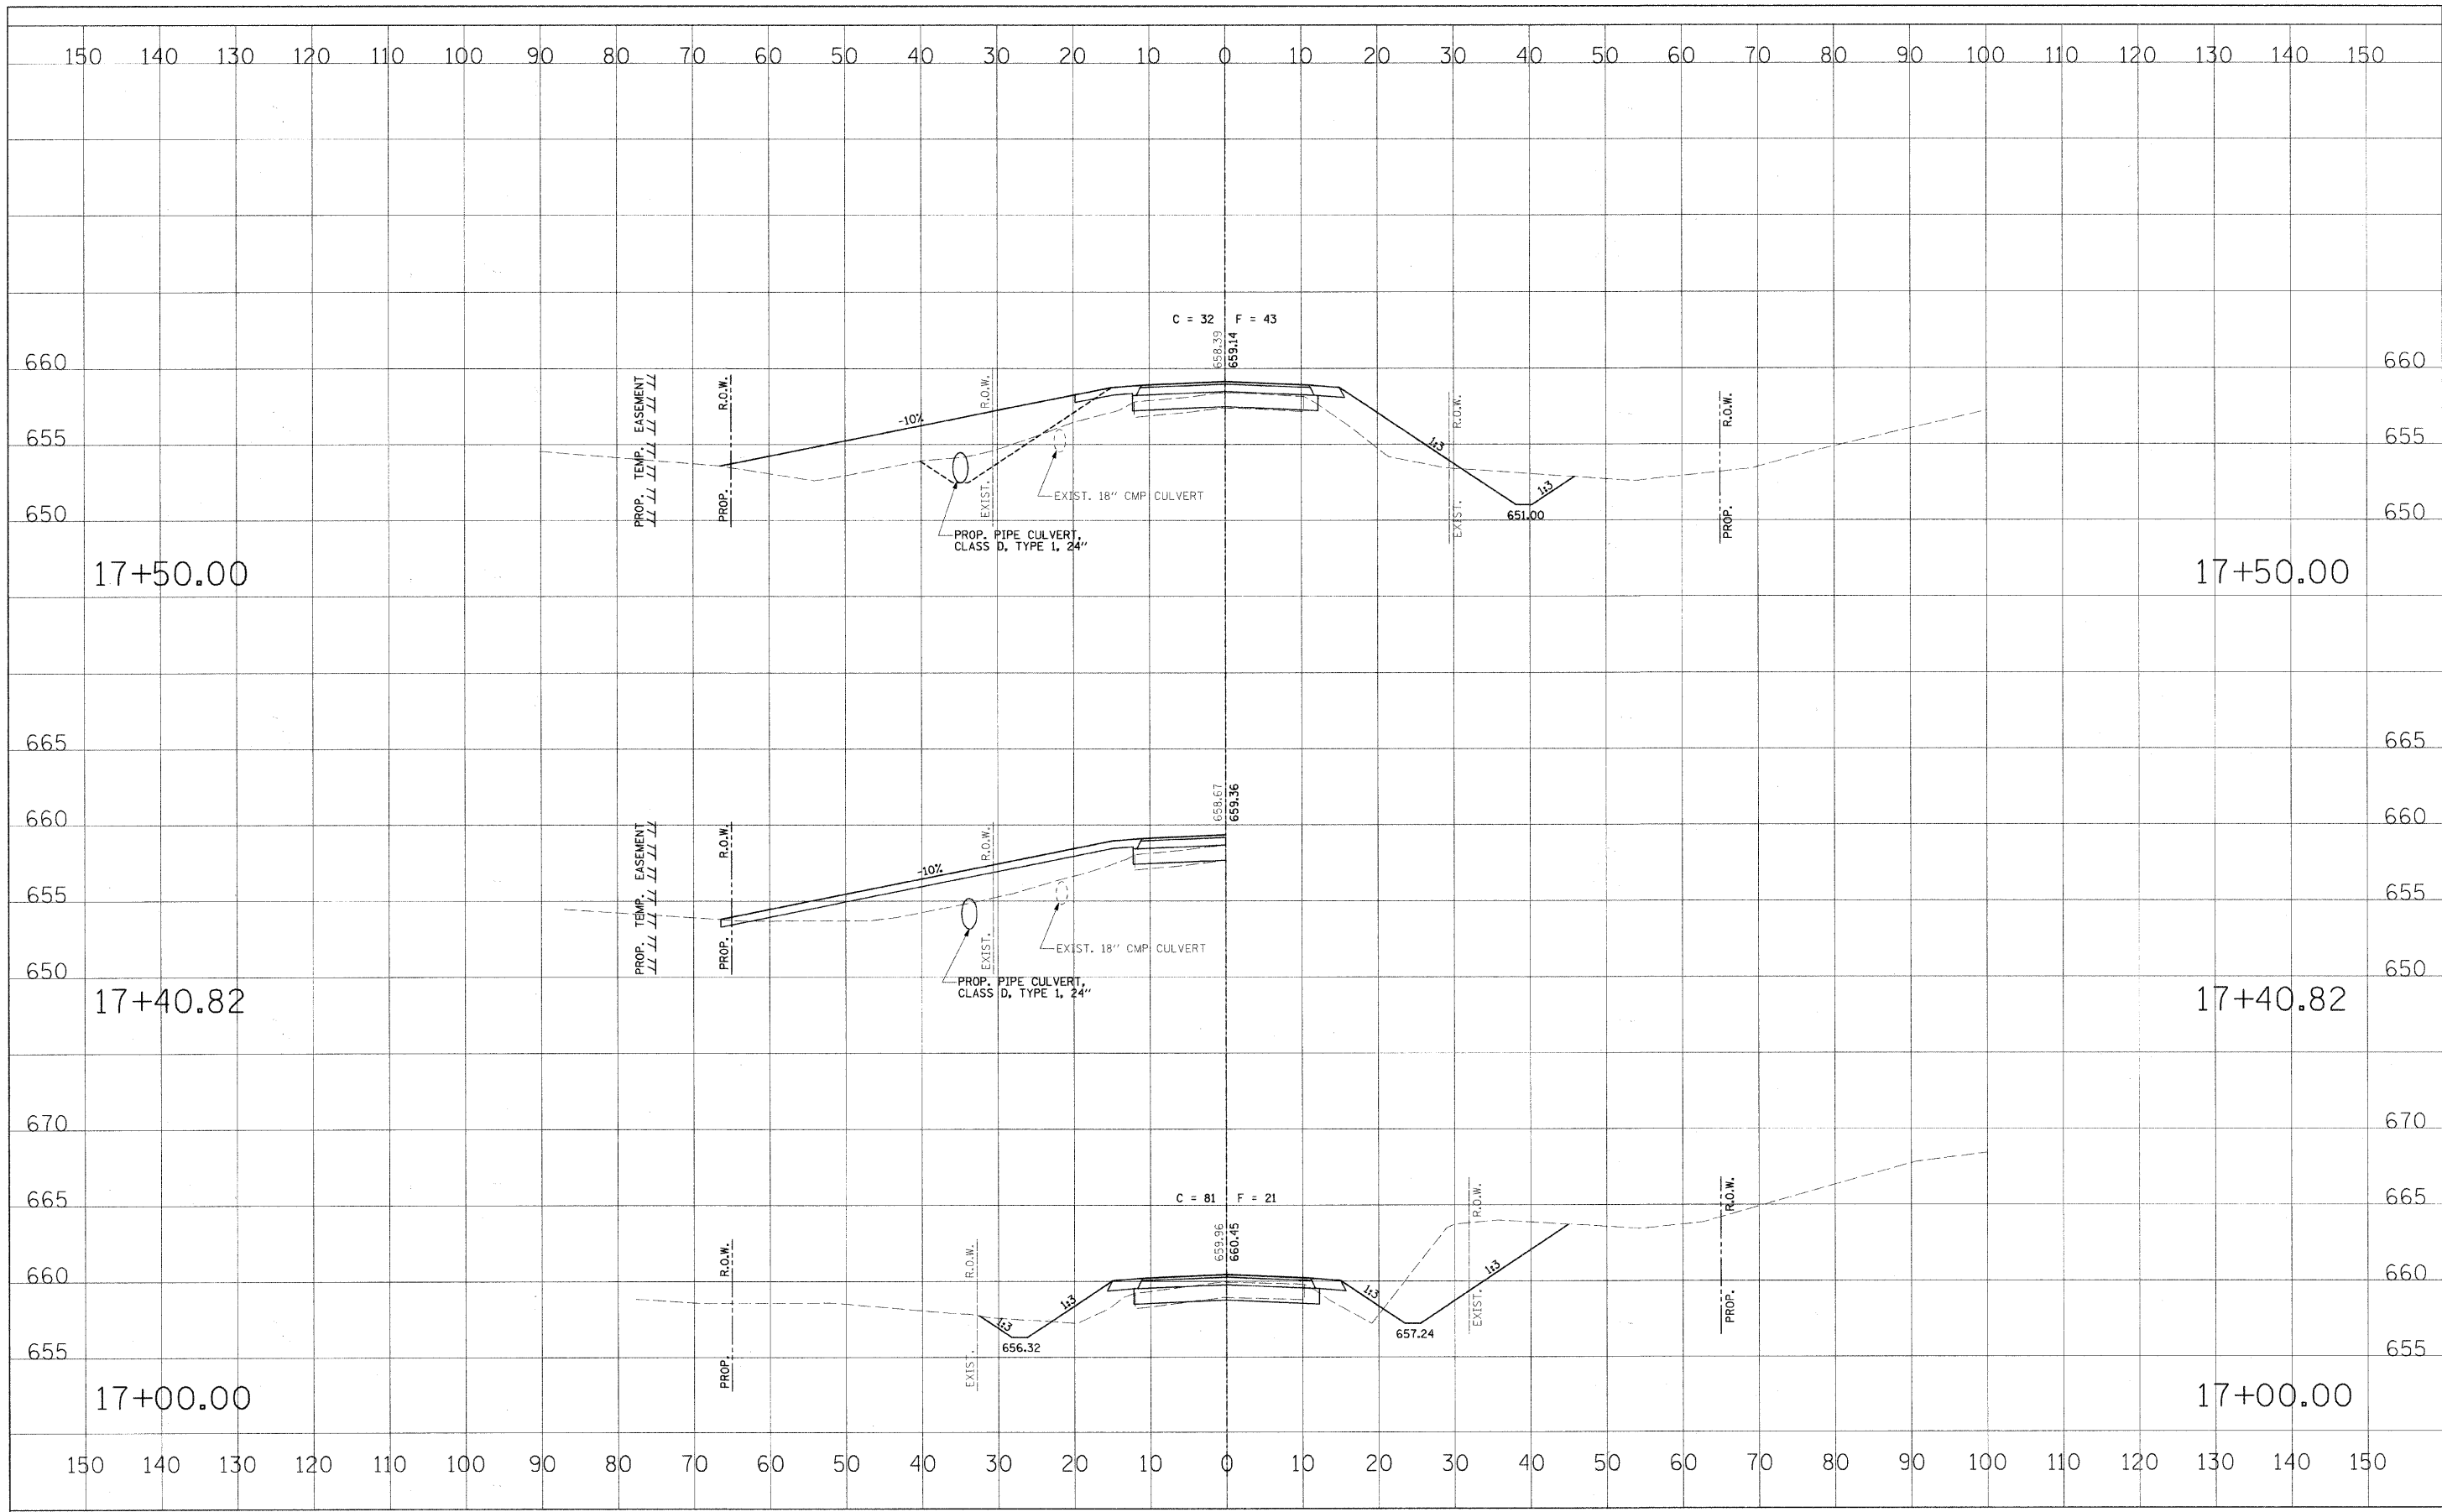

FILE NAME	USER NAME = #USER#	DESIGNED - MJP	REVISED -	<b>STATE OF ILLINOIS DEPARTMENT OF TRANSPORTATION</b>	<b>CROSS SECTIONS</b>	RTE.	SECTION	COUNTY	TOTAL SHEETS	SHEET NO.	
#FILE#	PLOT SCALE = #SCALE#	DRAWN - REZ	REVISED -			CH 25	06-00213-00-BR	MACON	19	6	
	PLOT DATE = #DATE#	CHECKED - KWB	REVISED -			CONTRACT NO. 95680					
		DATE -	REVISED -			FED. ROAD DIST. NO. ILLINOIS FED. AID PROJECT: BRS-0544(104)					

SCALE: AS SHOWN SHEET NO. 2 OF 7 SHEETS STA. 17+00.00 TO STA. 17+50.00