


FINAL	DATE
SURVEYED	BY
REVISIONS	
NOTE BOOK	
AREAS CHECKED	
NO.	

ORIGINAL	DATE
SURVEYED	BY
REVISIONS	
NOTE BOOK	
AREAS CHECKED	
NO.	

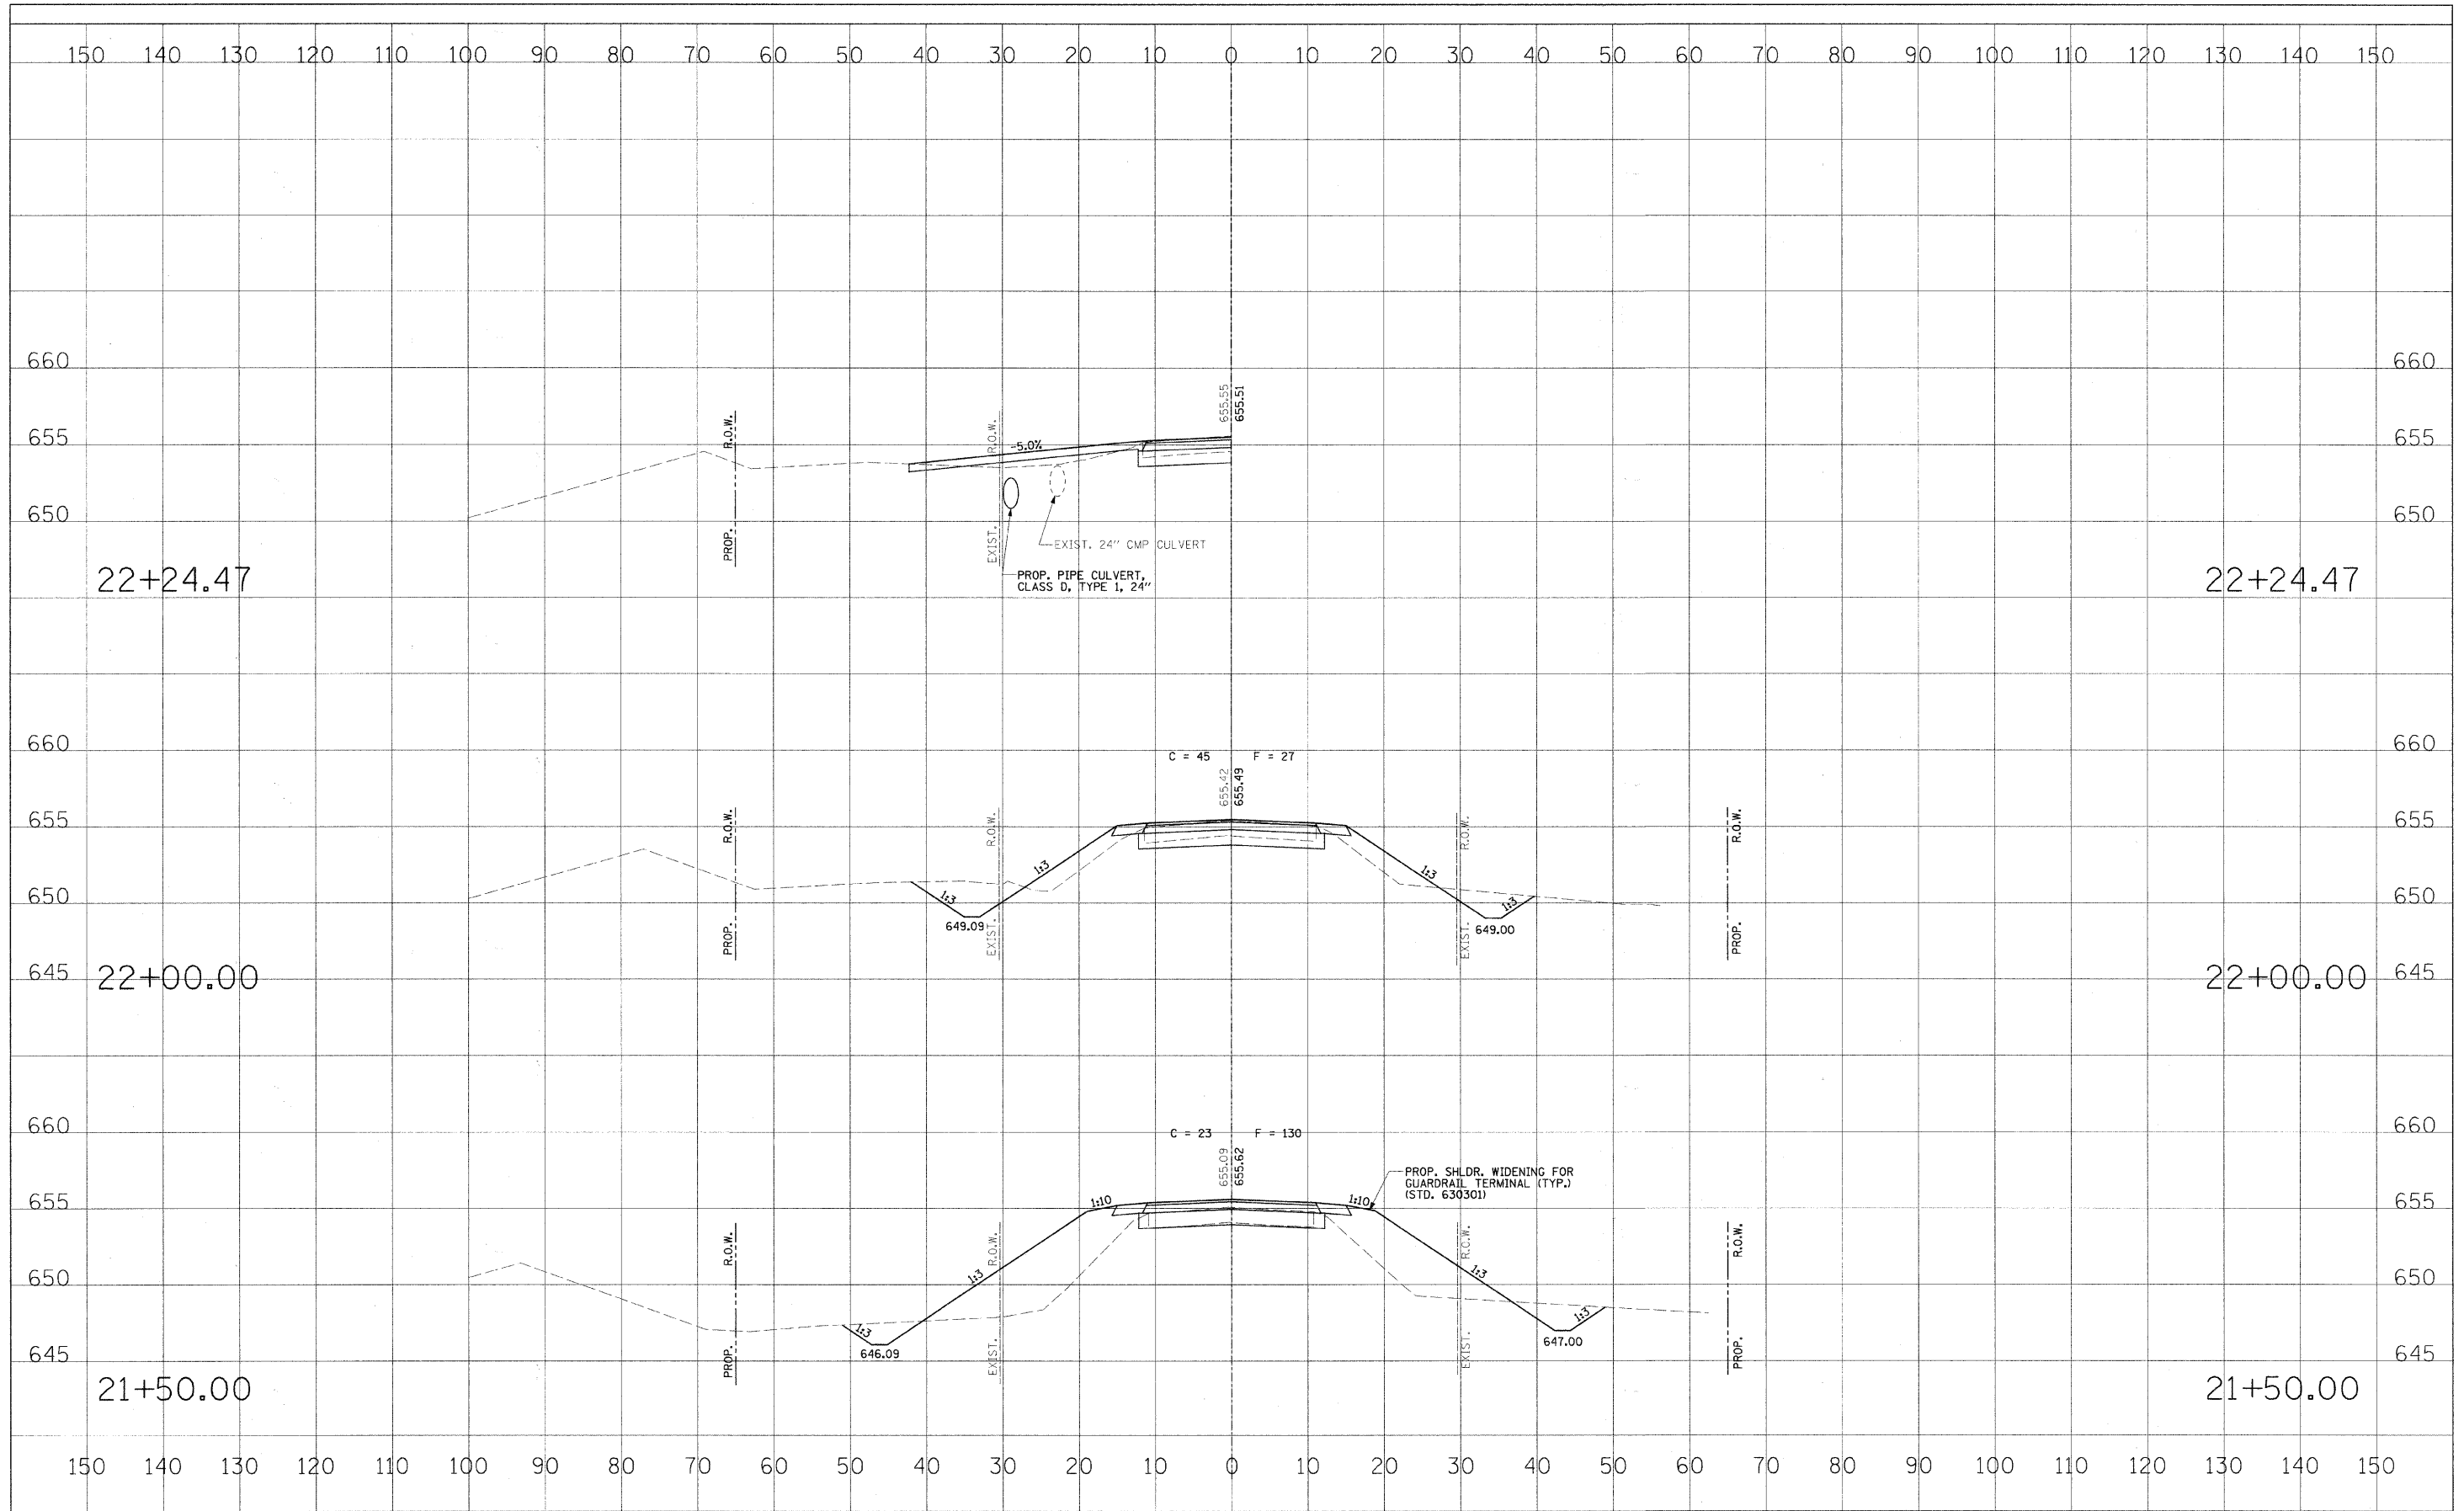

FILE NAME =	USER NAME = *USER*	DESIGNED - MJP	REVISED -	STATE OF ILLINOIS DEPARTMENT OF TRANSPORTATION	CROSS SECTIONS	RTE.	SECTION	COUNTY	TOTAL SHEETS	SHEET NO.	
#FILE#		DRAWN - REZ	REVISED -			CH 25	06-00213-00-BR	MACON	19	9	
PLOT SCALE = *SCALE*		CHECKED - KWB	REVISED -			CONTRACT NO. 95680					
PLOT DATE = *DATE*		DATE -	REVISED -			FED. ROAD DIST. NO. - [ILLINOIS] FED. AID PROJECT: BRS-05441041					

SCALE: AS SHOWN SHEET NO. 5 OF 7 SHEETS STA. 21+50.00 TO STA. 22+24.47