


FINAL	SURVEYED	BY	DATE
SURVEY	TEMPLATE		
NOTE BOOK	AREAS CHECKED		
NO.			

ORIGINAL	SURVEYED	BY	DATE
SURVEY	TEMPLATE		
NOTE BOOK	AREAS CHECKED		
NO.			

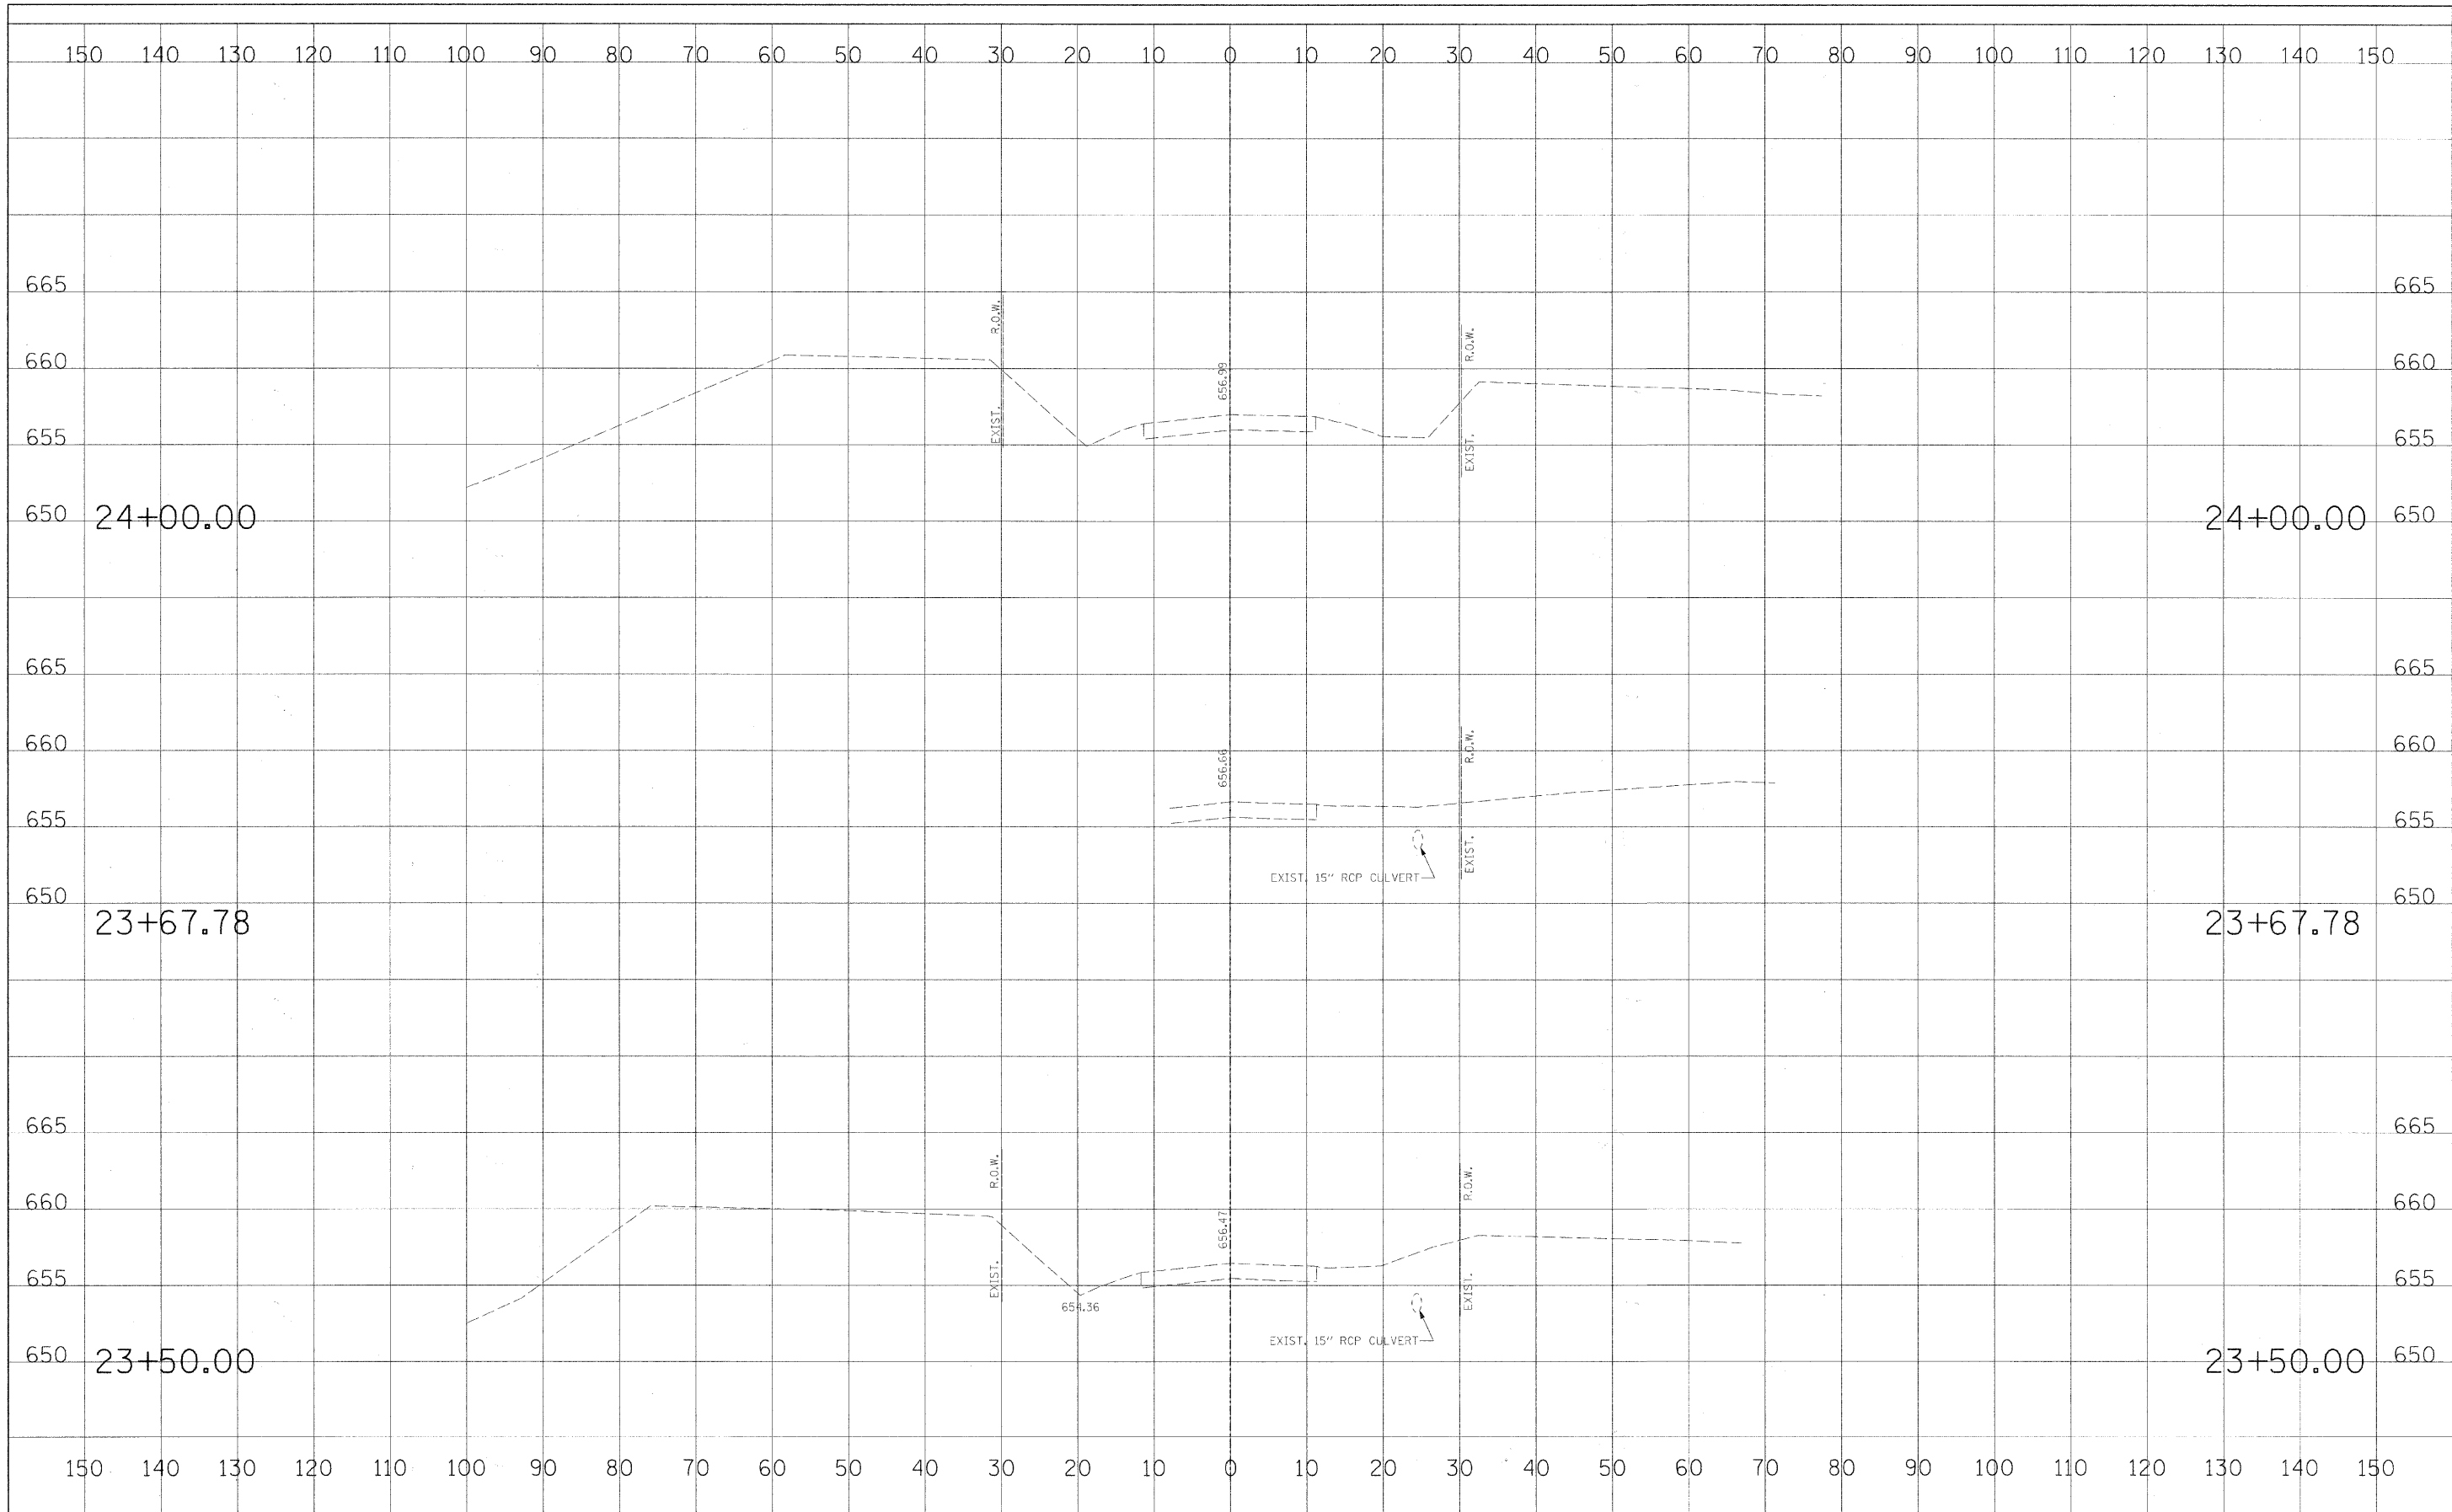

FILE NAME =	USER NAME = #USER#	DESIGNED - MJP	REVISED - ---	STATE OF ILLINOIS DEPARTMENT OF TRANSPORTATION	CROSS SECTIONS	RTE.	SECTION	COUNTY	TOTAL SHEETS	SHEET NO.	
#FILEL#	PLOT SCALE = #SCALE#	DRAWN - REZ	REVISED - ---			CH 25	06-00213-00-BR	MACON	19	11	
	PLOT DATE = #DATE#	CHECKED - KWB	REVISED - ---			CONTRACT NO. 95680					
		DATE - -----	REVISED - ---			FED. ROAD DIST. NO. [ILLINOIS] FED. AID PROJECT: BRS-0544(104)					

SCALE: AS SHOWN SHEET NO. 7 OF 7 SHEETS STA. 23+50.00 TO STA. 24+00.00