

FACE OF NORTH PARAPET

Location	Station	Offset	Theoretical Grade Elevations
End W. Appr. Slab	88+90.57	-22.00	625.86
K	89+00.57	-22.00	625.91
L	89+10.57	-22.00	625.96
Back W. Abut.	89+20.57	-22.00	626.01
Back E. Abut.	90+53.07	-22.00	626.67
M	90+63.07	-22.00	626.72
N	90+73.07	-22.00	626.77
End E. Appr. Slab	90+83.07	-22.00	626.82

NORTH EDGE OF PAVEMENT

Location	Station	Offset	Theoretical Grade Elevations
End W. Appr. Slab	88+90.57	-12.00	626.07
K	89+00.57	-12.00	626.12
L	89+10.57	-12.00	626.17
Back W. Abut.	89+20.57	-12.00	626.21
Back E. Abut.	90+53.07	-12.00	626.88
M	90+63.07	-12.00	626.93
N	90+73.07	-12.00	626.98
End E. Appr. Slab	90+83.07	-12.00	627.03

℄ Rdway., P.G., Crown & ℄ Structure


Location	Station	Offset	Theoretical Grade Elevations
End W. Appr. Slab	88+90.57	0.00	626.25
K	89+00.57	0.00	626.30
L	89+10.57	0.00	626.35
Back W. Abut.	89+20.57	0.00	626.40
Back E. Abut.	90+53.07	0.00	627.07
M	90+63.07	0.00	627.12
N	90+73.07	0.00	627.17
End E. Appr. Slab	90+83.07	0.00	627.22

SOUTH EDGE OF PAVEMENT

Location	Station	Offset	Theoretical Grade Elevations
End W. Appr. Slab	88+90.57	12.00	626.07
K	89+00.57	12.00	626.12
L	89+10.57	12.00	626.17
Back W. Abut.	89+20.57	12.00	626.21
Back E. Abut.	90+53.07	12.00	626.88
M	90+63.07	12.00	626.93
N	90+73.07	12.00	626.98
End E. Appr. Slab	90+83.07	12.00	627.03

FACE OF SOUTH PARAPET

Location	Station	Offset	Theoretical Grade Elevations
End W. Appr. Slab	88+90.57	22.00	625.86
K	89+00.57	22.00	625.91
L	89+10.57	22.00	625.96
Back W. Abut.	89+20.57	22.00	626.01
Back E. Abut.	90+53.07	22.00	626.67
M	90+63.07	22.00	626.72
N	90+73.07	22.00	626.77
End E. Appr. Slab	90+83.07	22.00	626.82

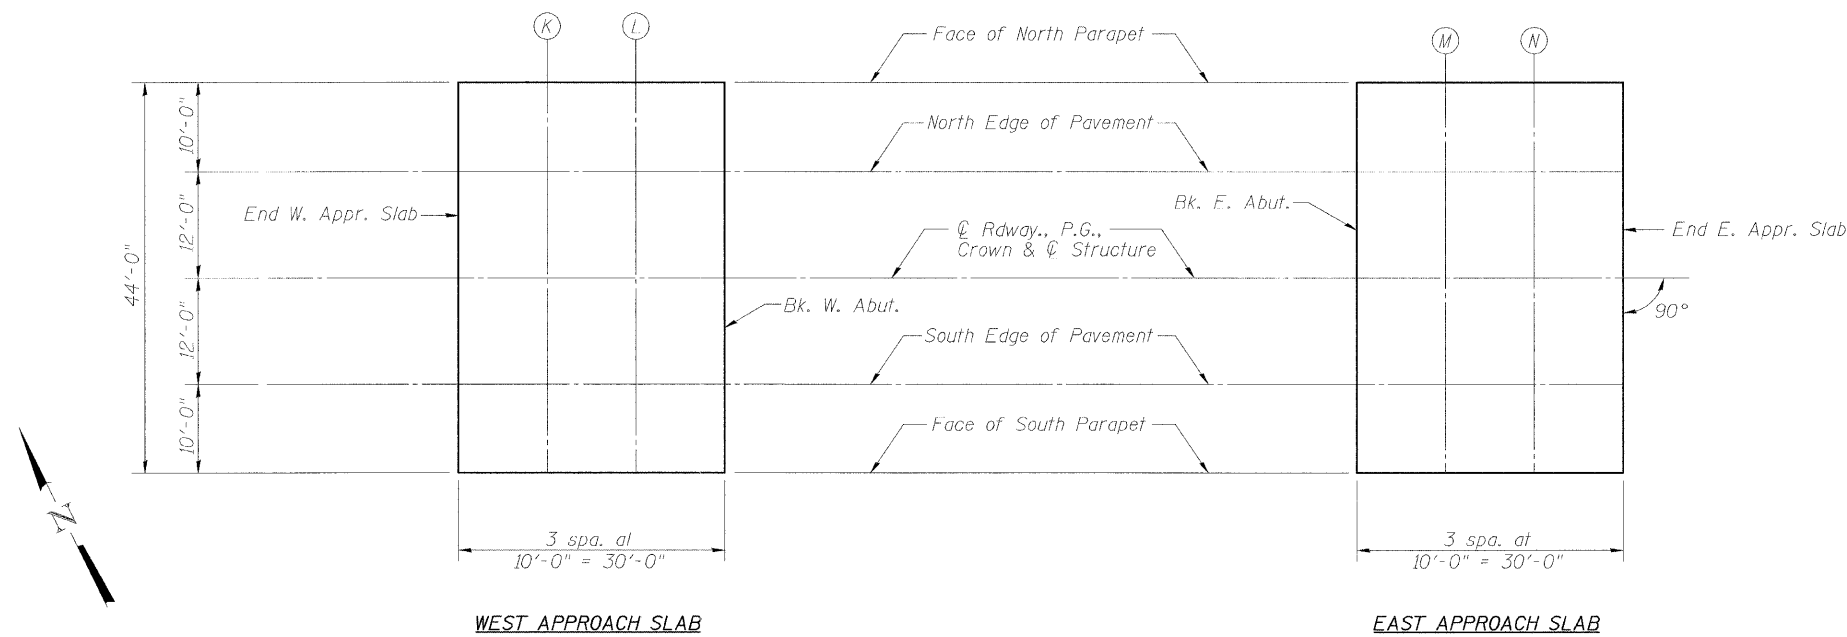

PLAN

URS
 345 EAST ASH AVENUE, SUITE B
 DECATUR, ILLINOIS 62526
 PH. 217-875-4800

FILE NAME =	USER NAME = Brian K. Nicholson	DESIGNED - MJP	REVISOR -	STATE OF ILLINOIS DEPARTMENT OF TRANSPORTATION	TOP OF APPROACH SLAB ELEVATIONS STRUCTURE NO. 058-6026	F.A.U. RITE	SECTION	COUNTY	TOTAL SHEETS	SHEET NO.	
		CHECKED - KWB	REVISOR -			7398	09-00905-00-BR	MACON	63	35	
		PLOT SCALE =	REVISOR -			CONTRACT NO. 95687					
		DRAWN - BKN	REVISOR -			SHEET NO. 5 OF 22 SHEETS					
		CHECKED - KWB	REVISOR -	ILLINOIS FED. AID PROJECT							