


RT. NO.	SECTION NO.	CITY	TOTAL SHTS.	SHEET NO.
FAU 7398	09-00905-00-BR	DECATUR	63	58
STA. 91+00.00		TO STA. 92+00.00		
FED. ROAD DIST. NO.	ILLINOIS PROJECT: M-5169(046)		CONTRACT NO. 95687	

SCALE  
 VERT.: 1" = 5'  
 HORZ.: 1" = 10'

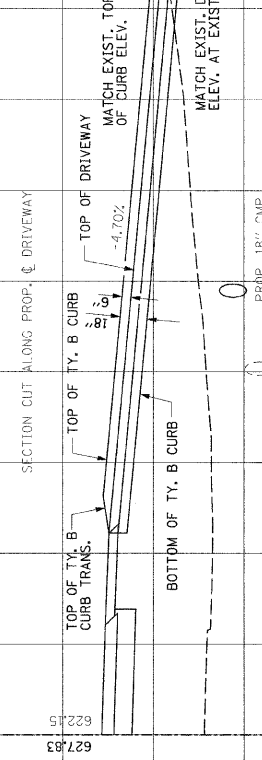

91+80.13  
 (P.E. RT.)

91+50.00

91+00.00

91+80.13  
 (P.E. RT.)

91+50.00

91+00.00