


RTE. NO.	SECTION NO.	CITY	TOTAL SHTS.	SHEET NO.
FAU 7398	09-00905-00-BR	DECATUR	63	62
STA. 94+75.00		TO STA. 95+75.00		
FED. ROAD DIST. NO.	ILLINOIS PROJECT: M-5169(046)		CONTRACT NO. 95687	

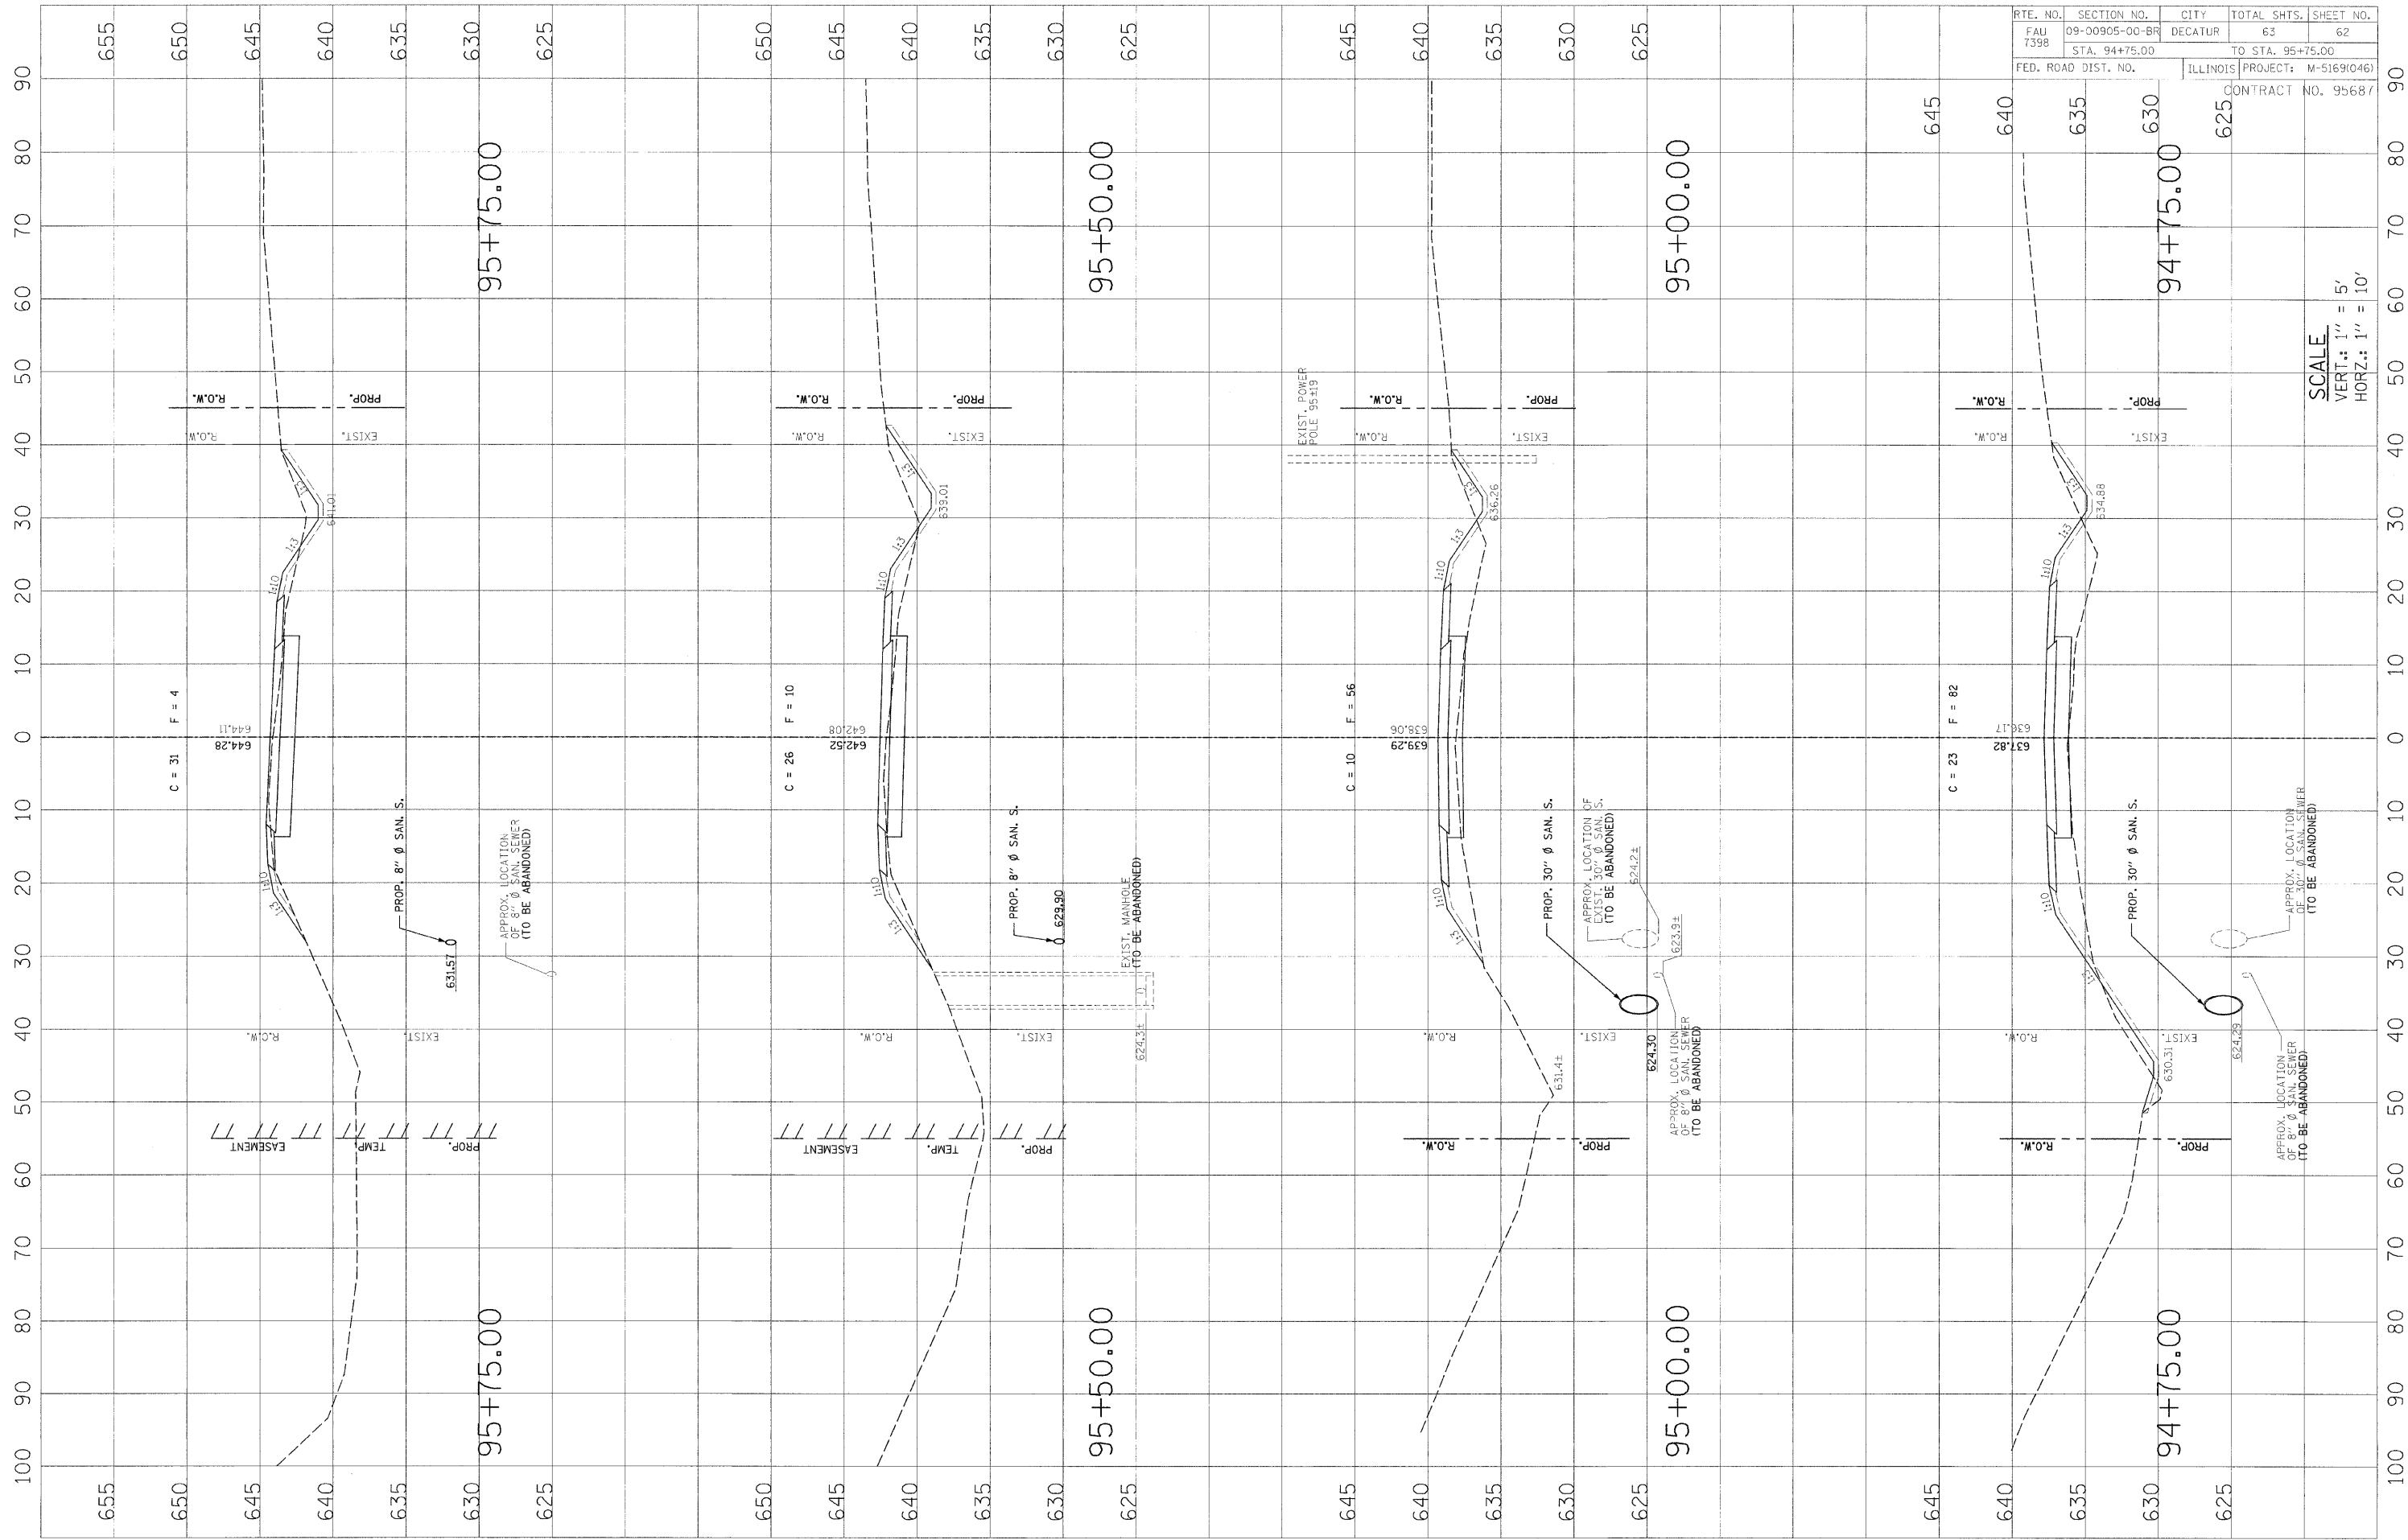

SCALE
 VERT.: 1" = 5'
 HORIZ.: 1" = 10'