

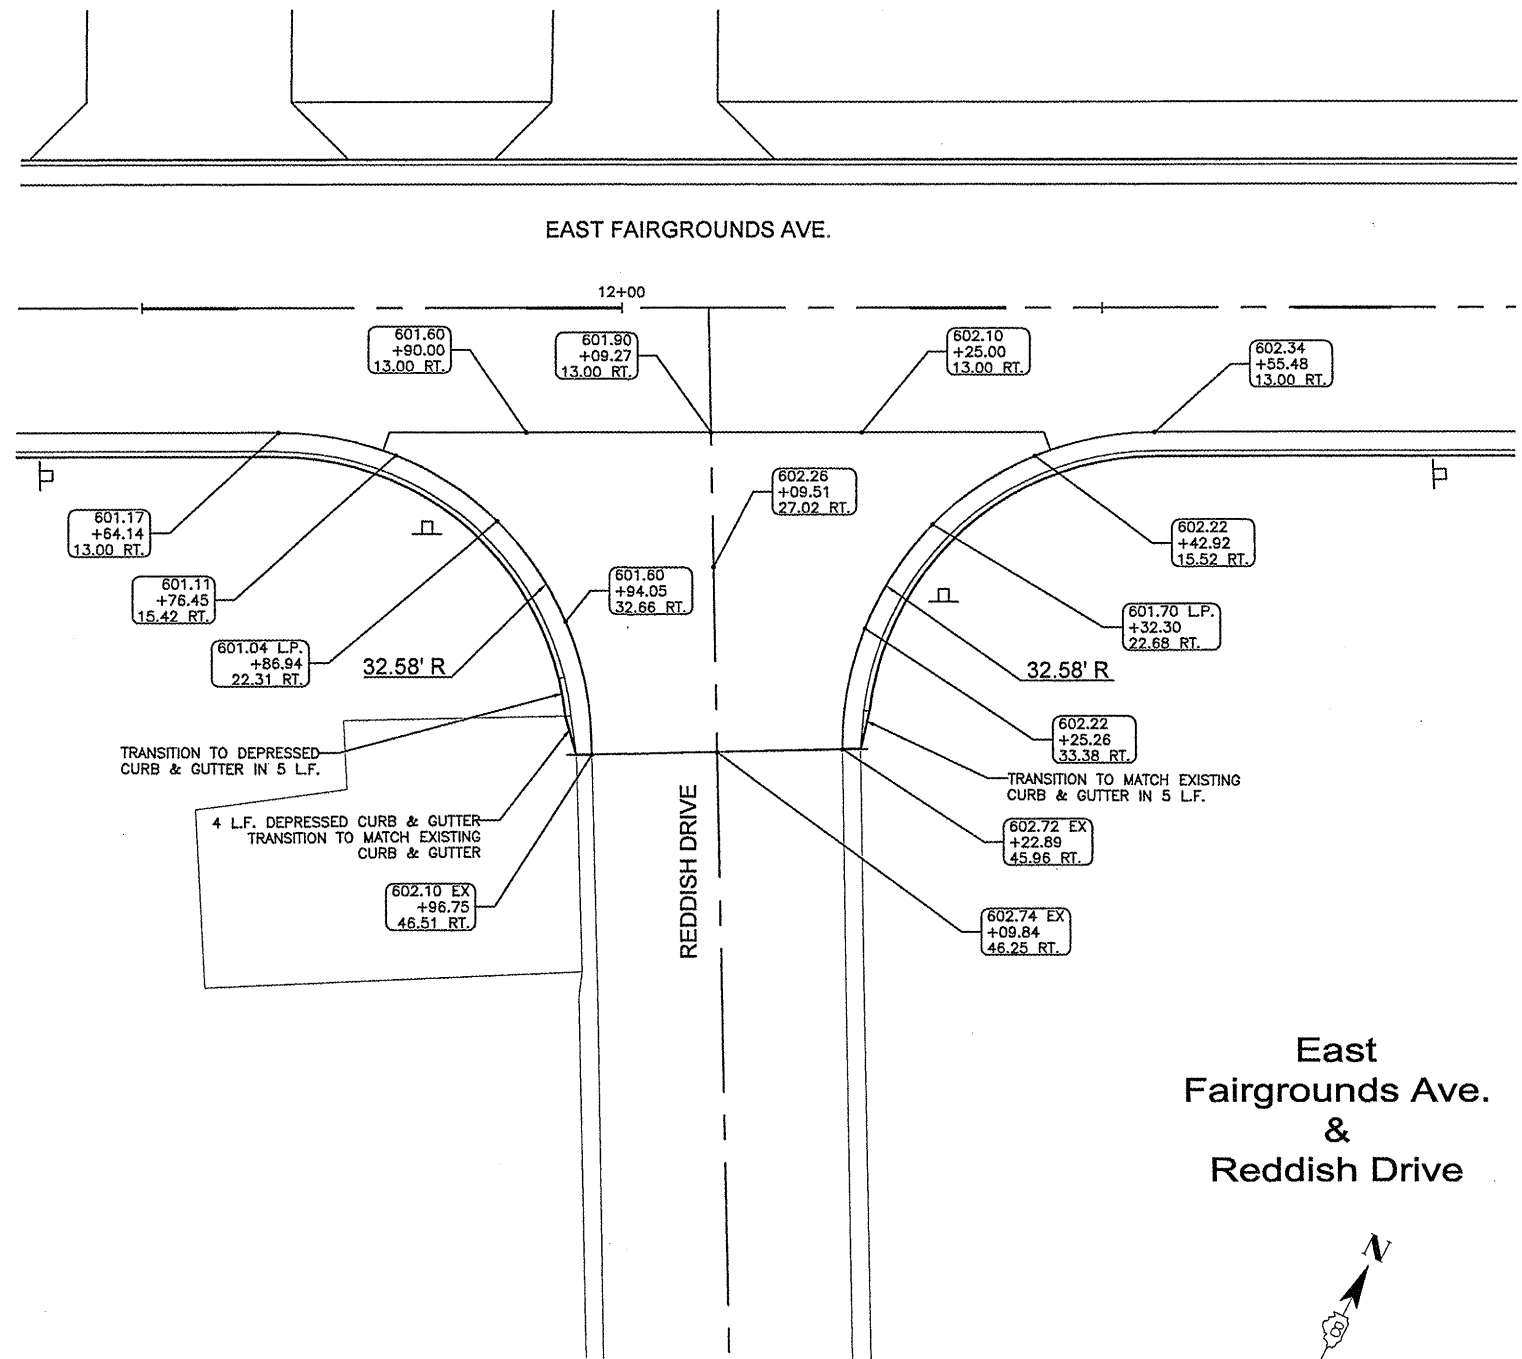
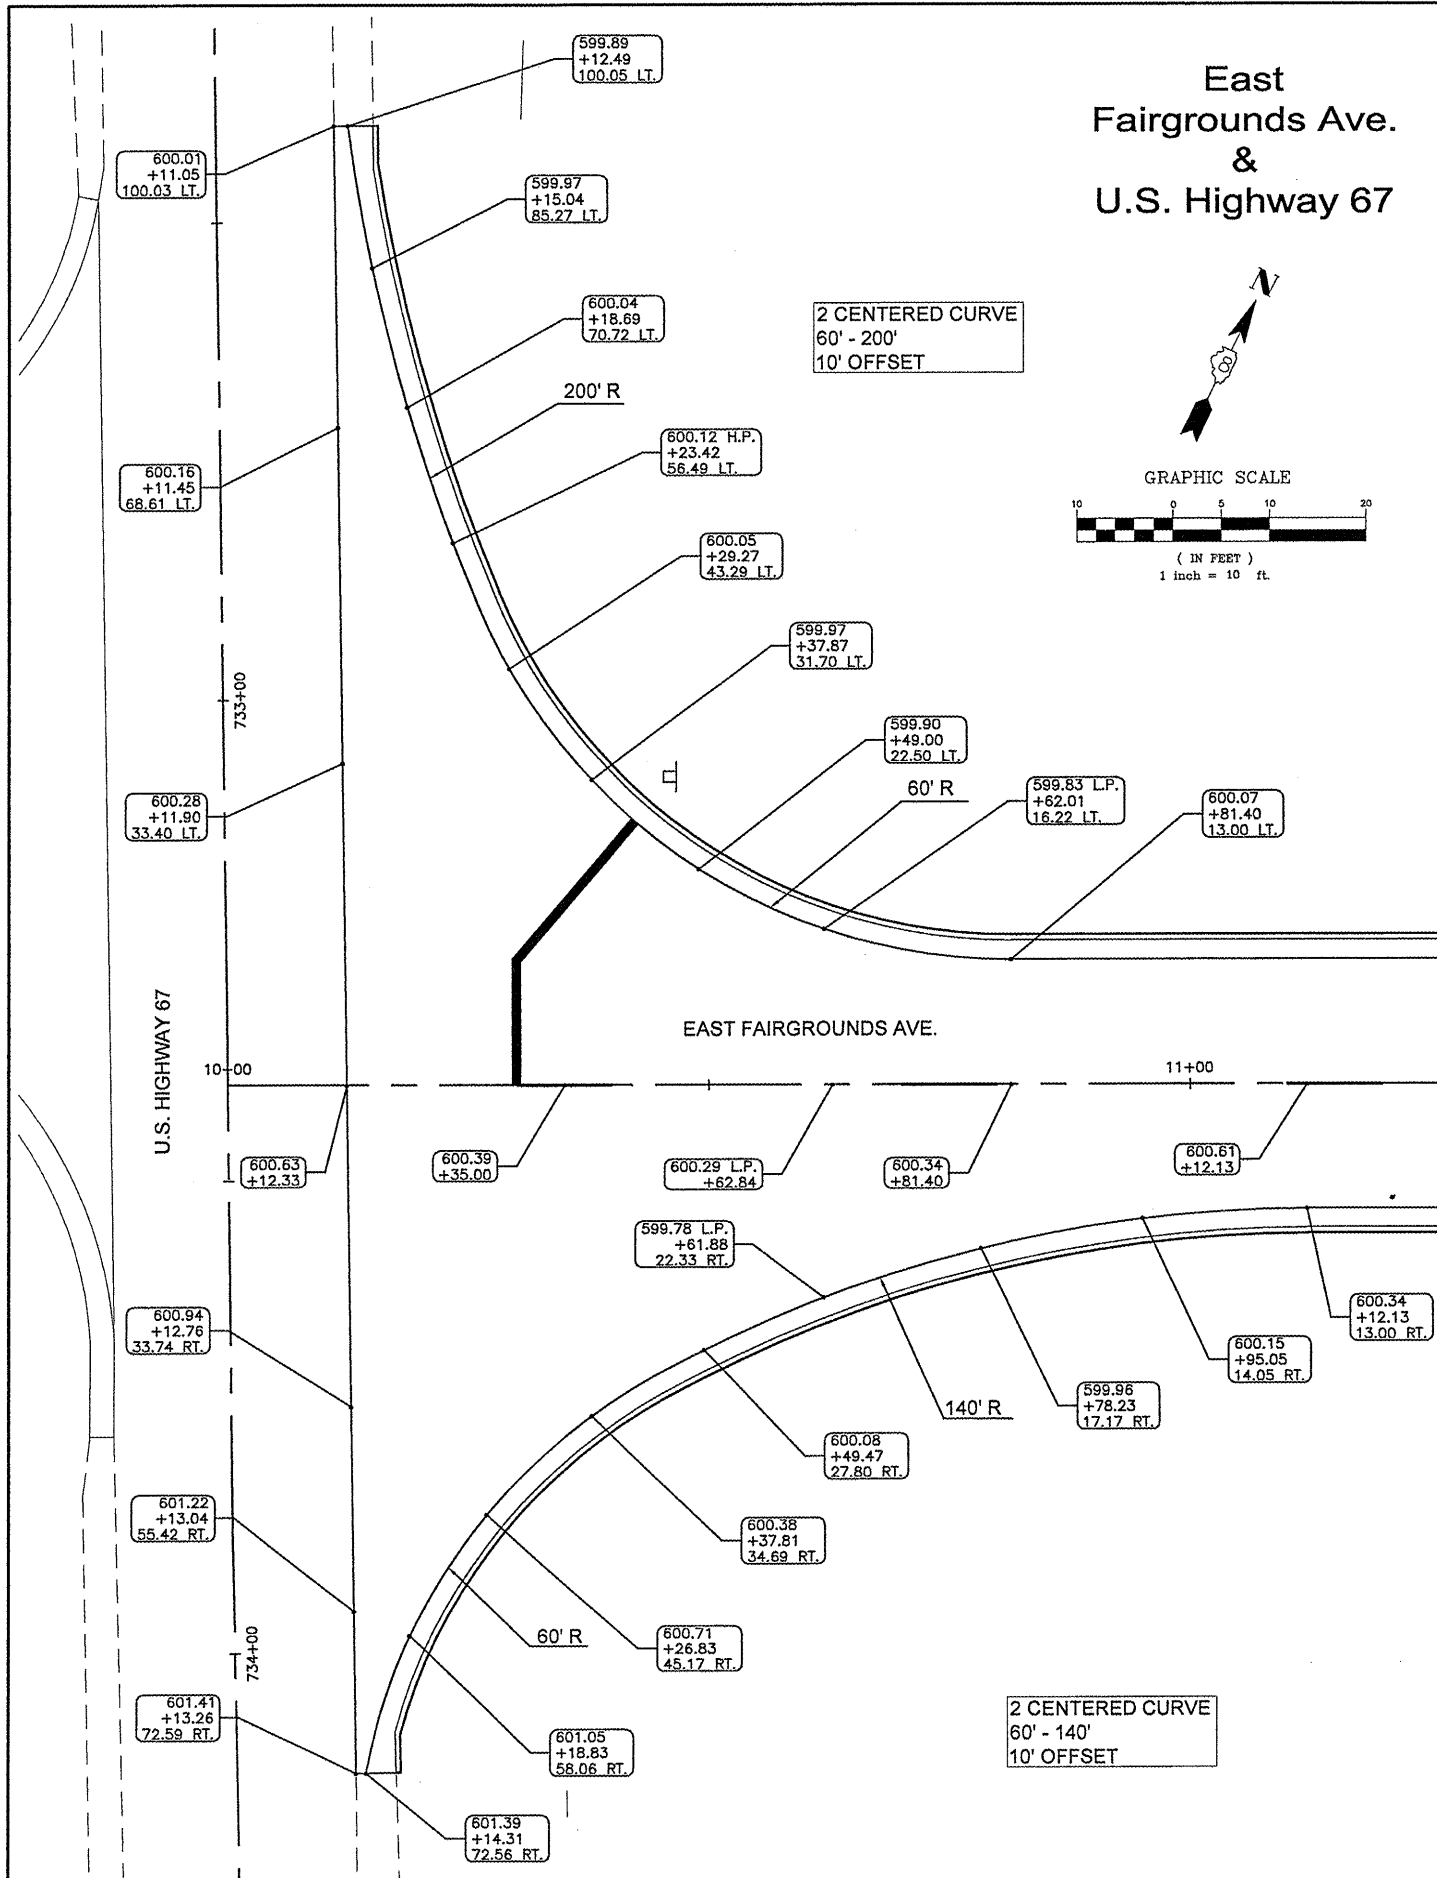


East  
Fairgrounds Ave.  
&  
U.S. Highway 67

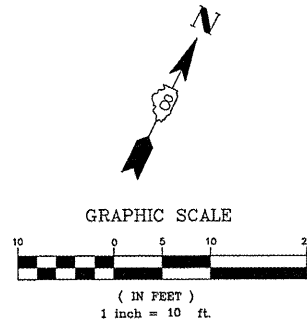

East  
Fairgrounds Ave.  
&  
Reddish Drive

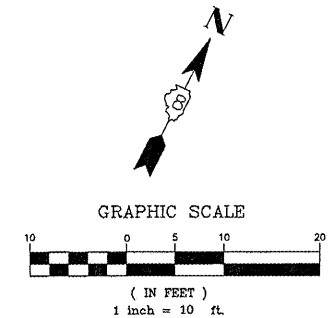

FILE NAME = 00140-321	USER NAME = Horgan, Chris	DESIGNED - JMV	REVISED -
	PLOT SCALE = 1:2	DRAWN - JMV	REVISED -
	PLOT DATE = 3/28/2012	CHECKED - DLK	REVISED -
		DATE - 3/28/12	REVISED -

STATE OF ILLINOIS  
DEPARTMENT OF TRANSPORTATION

INTERSECTION DETAILS

SCALE: 1:10 SHEET NO. 60 OF 117 SHEETS STA. NA TO STA. NA

F.A.U. RTE.	SECTION	COUNTY	TOTAL SHEETS	SHEET NO.
8801	05-00034-01-RP	JERSEY	117	60
CONTRACT NO. 97371				
FED. ROAD DIST. NO. 8 ILLINOIS FED. AID PROJECT				