
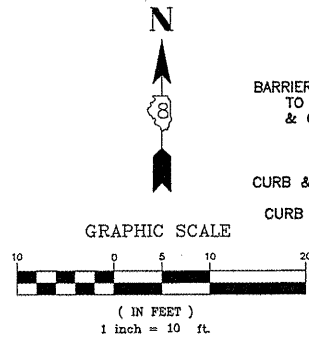
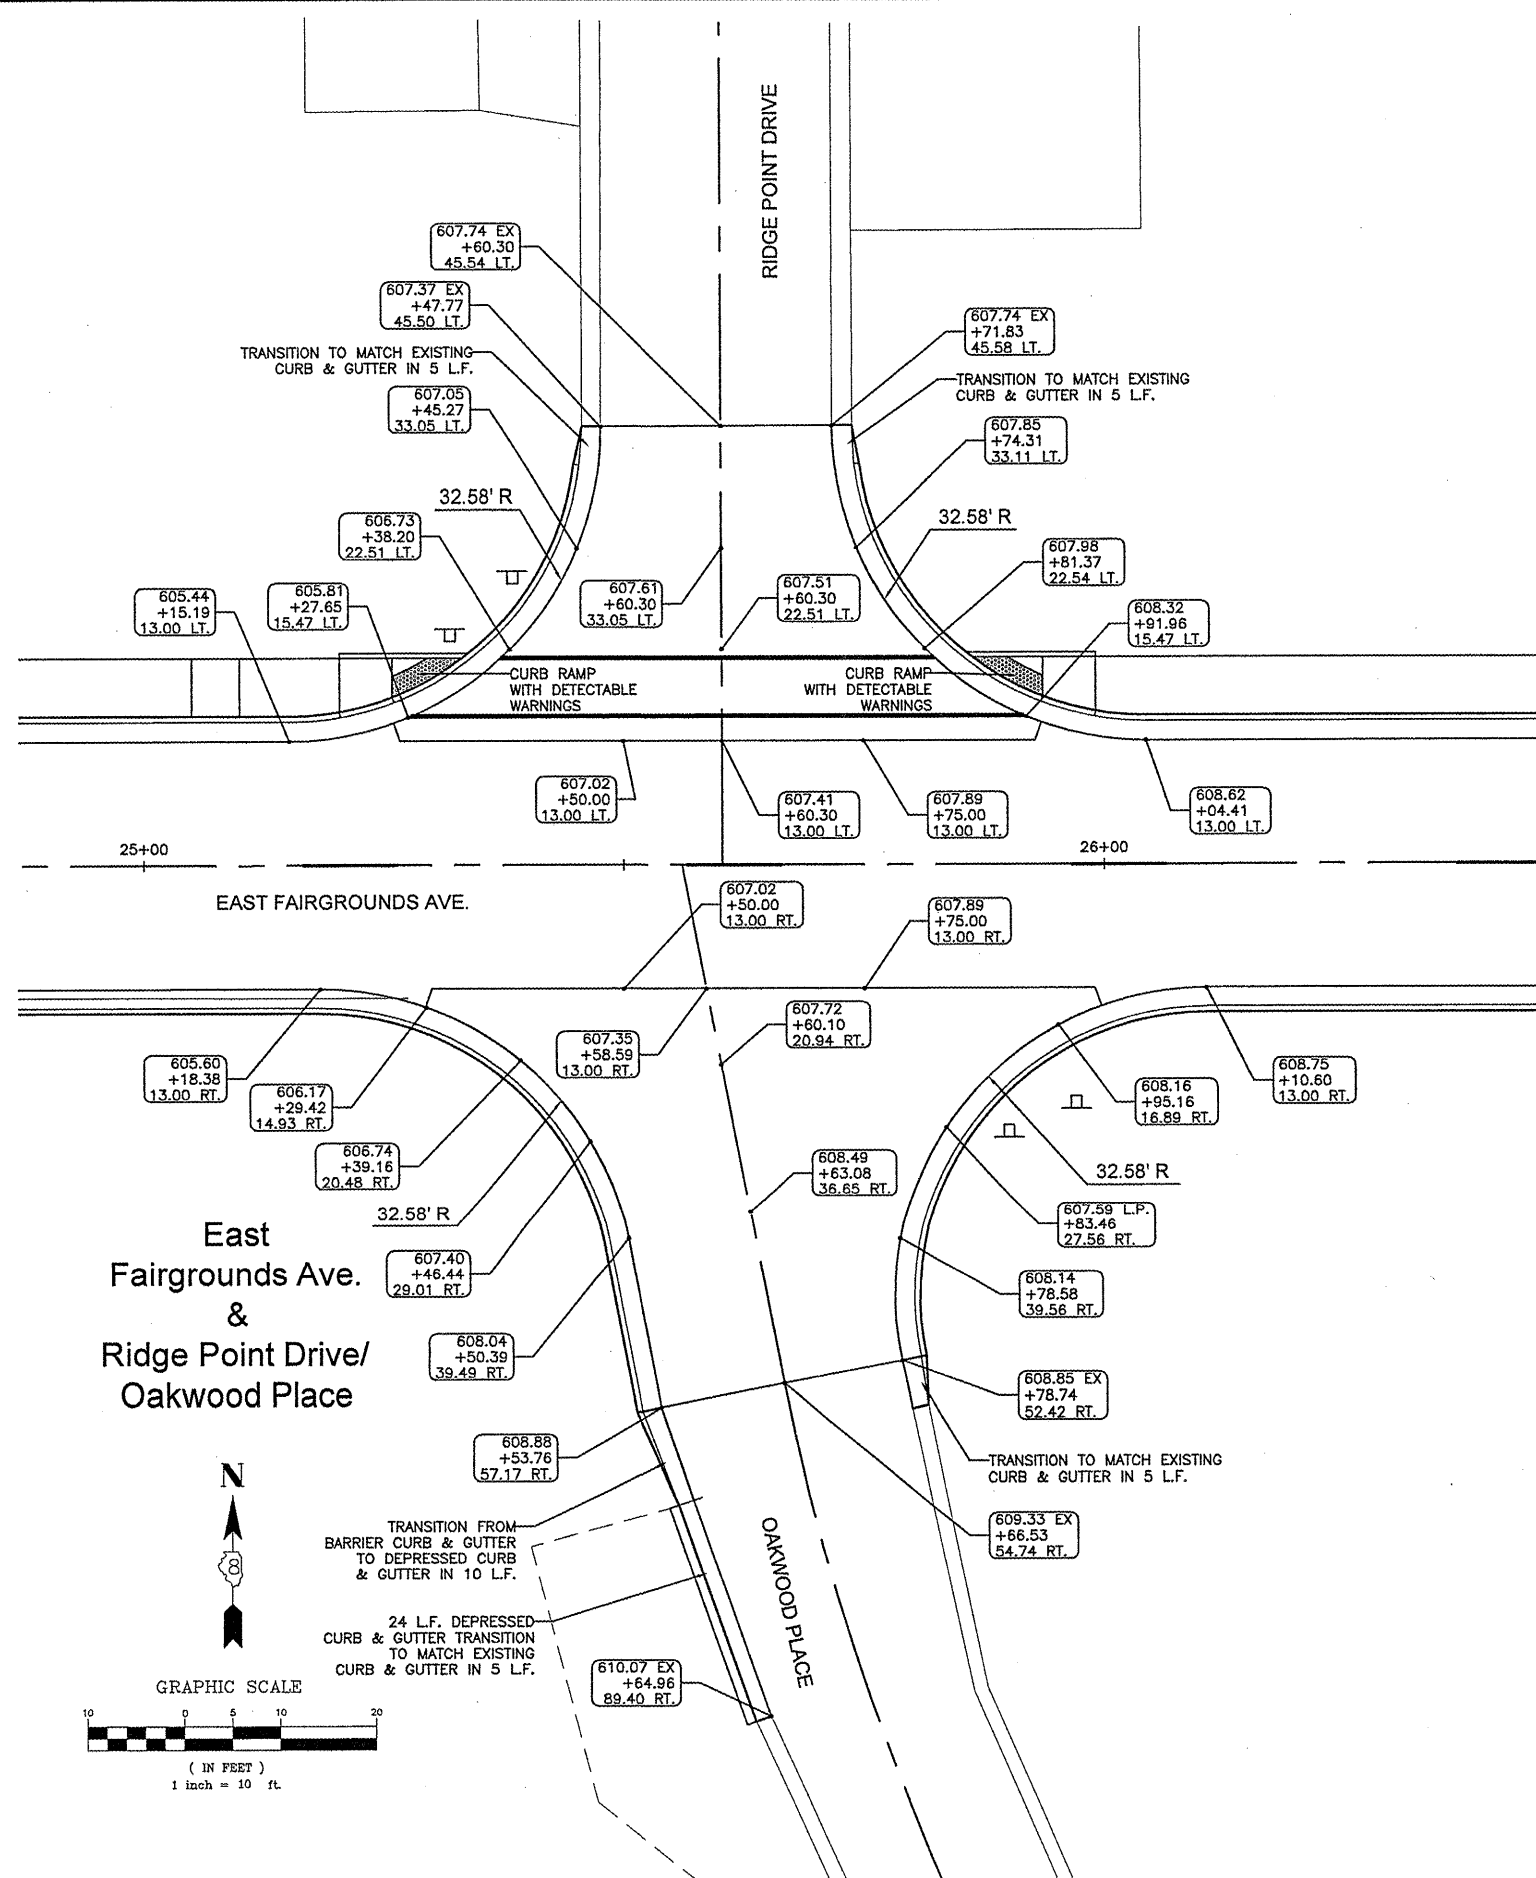
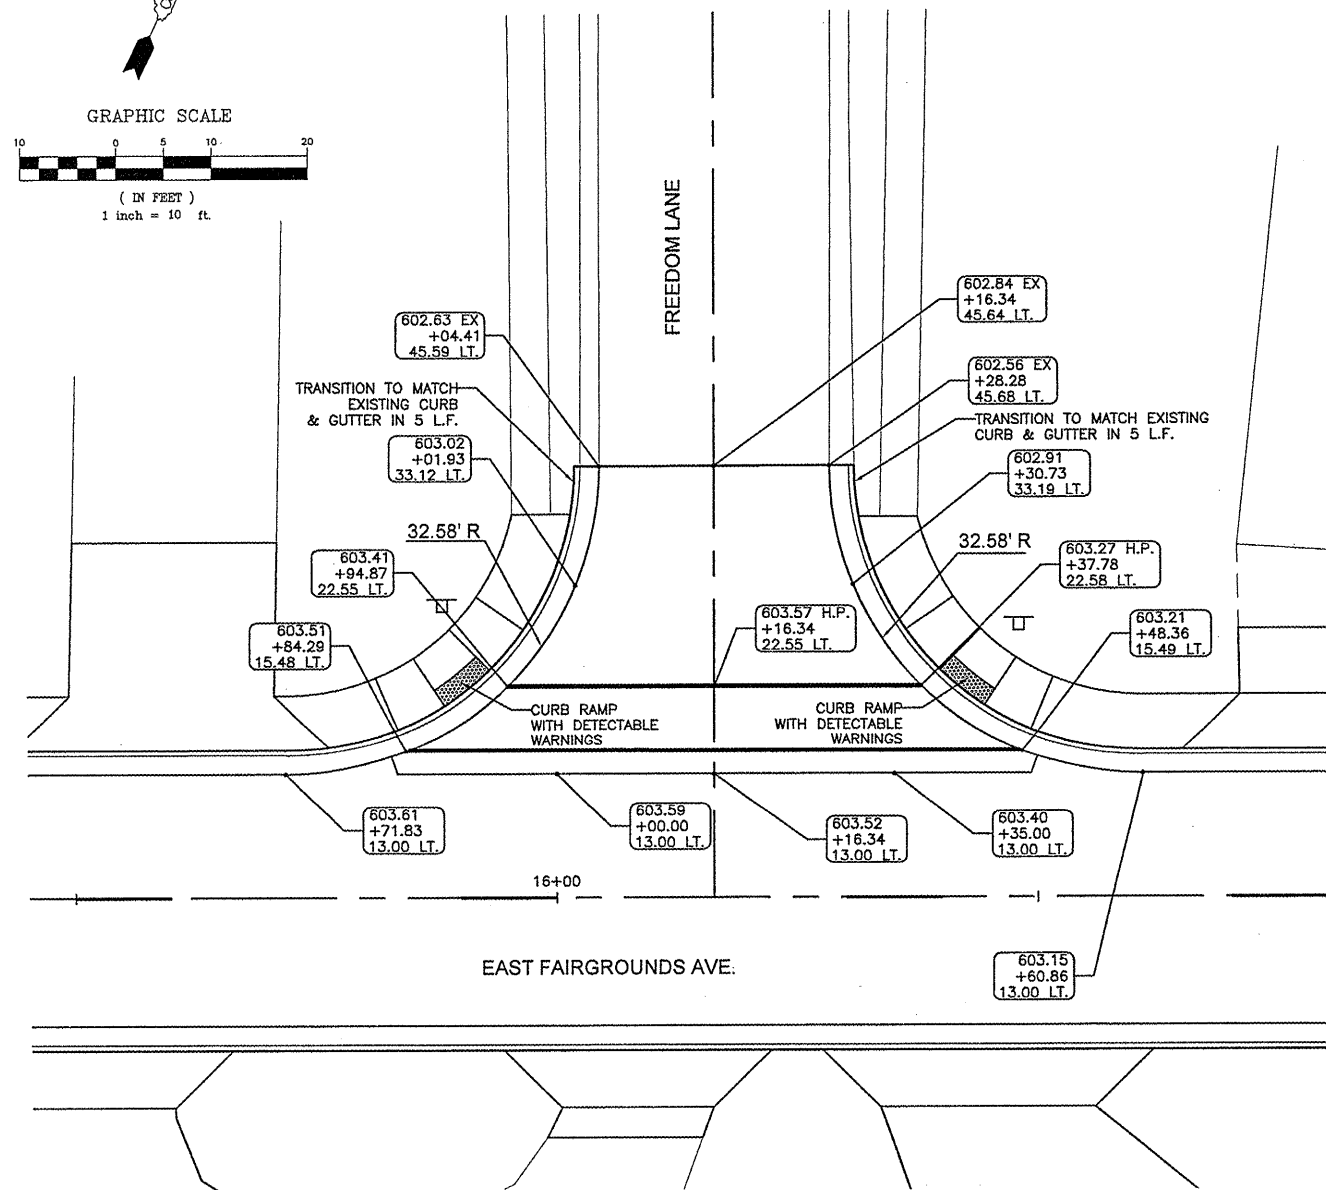


East
Fairgrounds Ave.
&
Freedom Lane

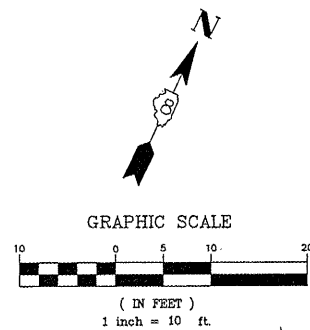

FILE NAME =	USER NAME = Hargan, Chris	DESIGNED -- JMV	REVISED --
00140-321		DRAWN -- JMV	REVISED --
	PLOT SCALE = 1:2	CHECKED -- DLK	REVISED --
	PLOT DATE = 3/30/2012	DATE -- 3/28/12	REVISED --

STATE OF ILLINOIS
DEPARTMENT OF TRANSPORTATION

INTERSECTION DETAILS

SCALE: 1:10 SHEET NO. 62 OF 117 SHEETS STA. NA TO STA. NA

F.A.U. RTE.	SECTION	COUNTY	TOTAL SHEETS	SHEET NO.
8801	05-00034-01-RP	JERSEY	117	62
CONTRACT NO. 97371				
FED. ROAD DIST. NO. 8 ILLINOIS I/F/D. IMP. PROJECT				