
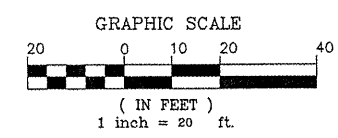
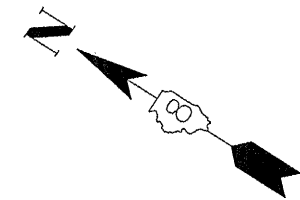
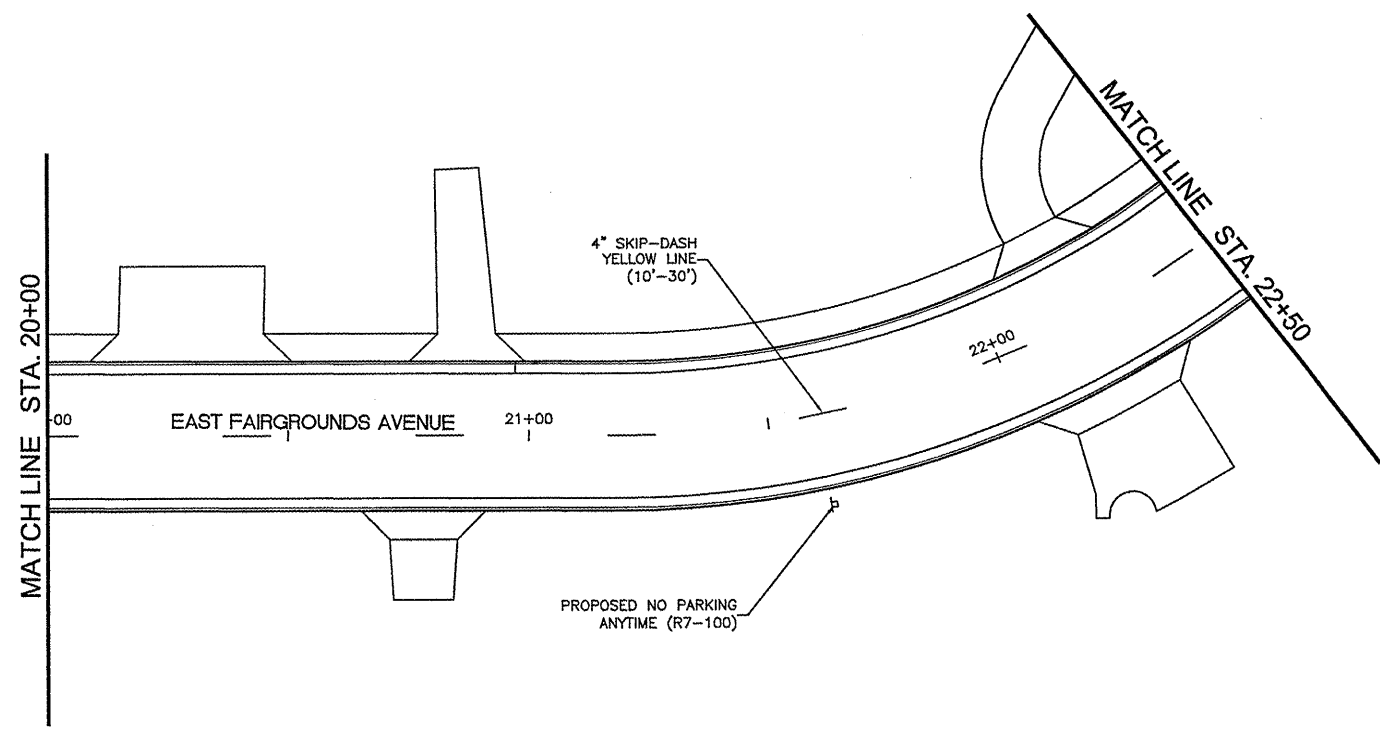
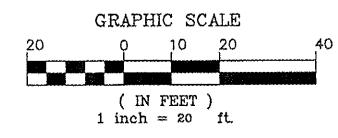
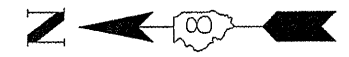


1+00

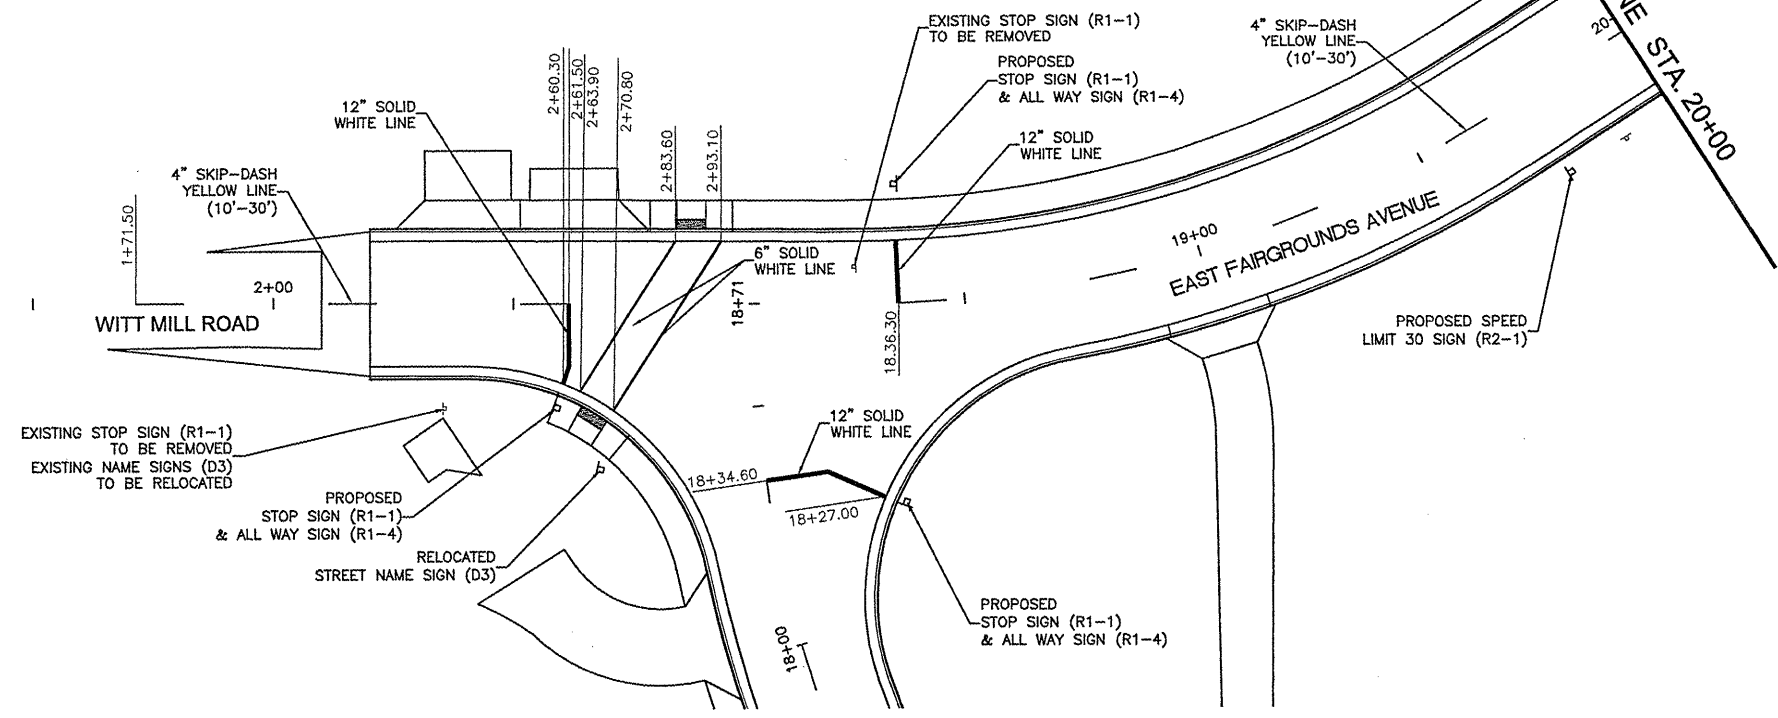

FILE NAME = 00140-321	USER NAME = Horgan, Chris	DESIGNED - CSH	REVISED -	STATE OF ILLINOIS DEPARTMENT OF TRANSPORTATION	PAVEMENT MARKING & SIGNING	F.A.U. RTE. 8801	SECTION 05-00034-01-RP	COUNTY JERSEY	TOTAL SHEETS 117	SHEET NO. 70
	PLOT SCALE = 1:2	CHECKED - DLK	REVISED -			SCALE: 1:20	SHEET NO. 70 OF 117 SHEETS	STA. 1+00	TO STA. 22+50	CONTRACT NO. 97371
PLOT DATE = 3/26/2012	DATE - 3/28/12	REVISED -				FED. ROAD DIST. NO. 8 ILLINOIS				