


INTERSECTION OF CEMETERY STREET & EAST FAIRGROUNDS AVE.

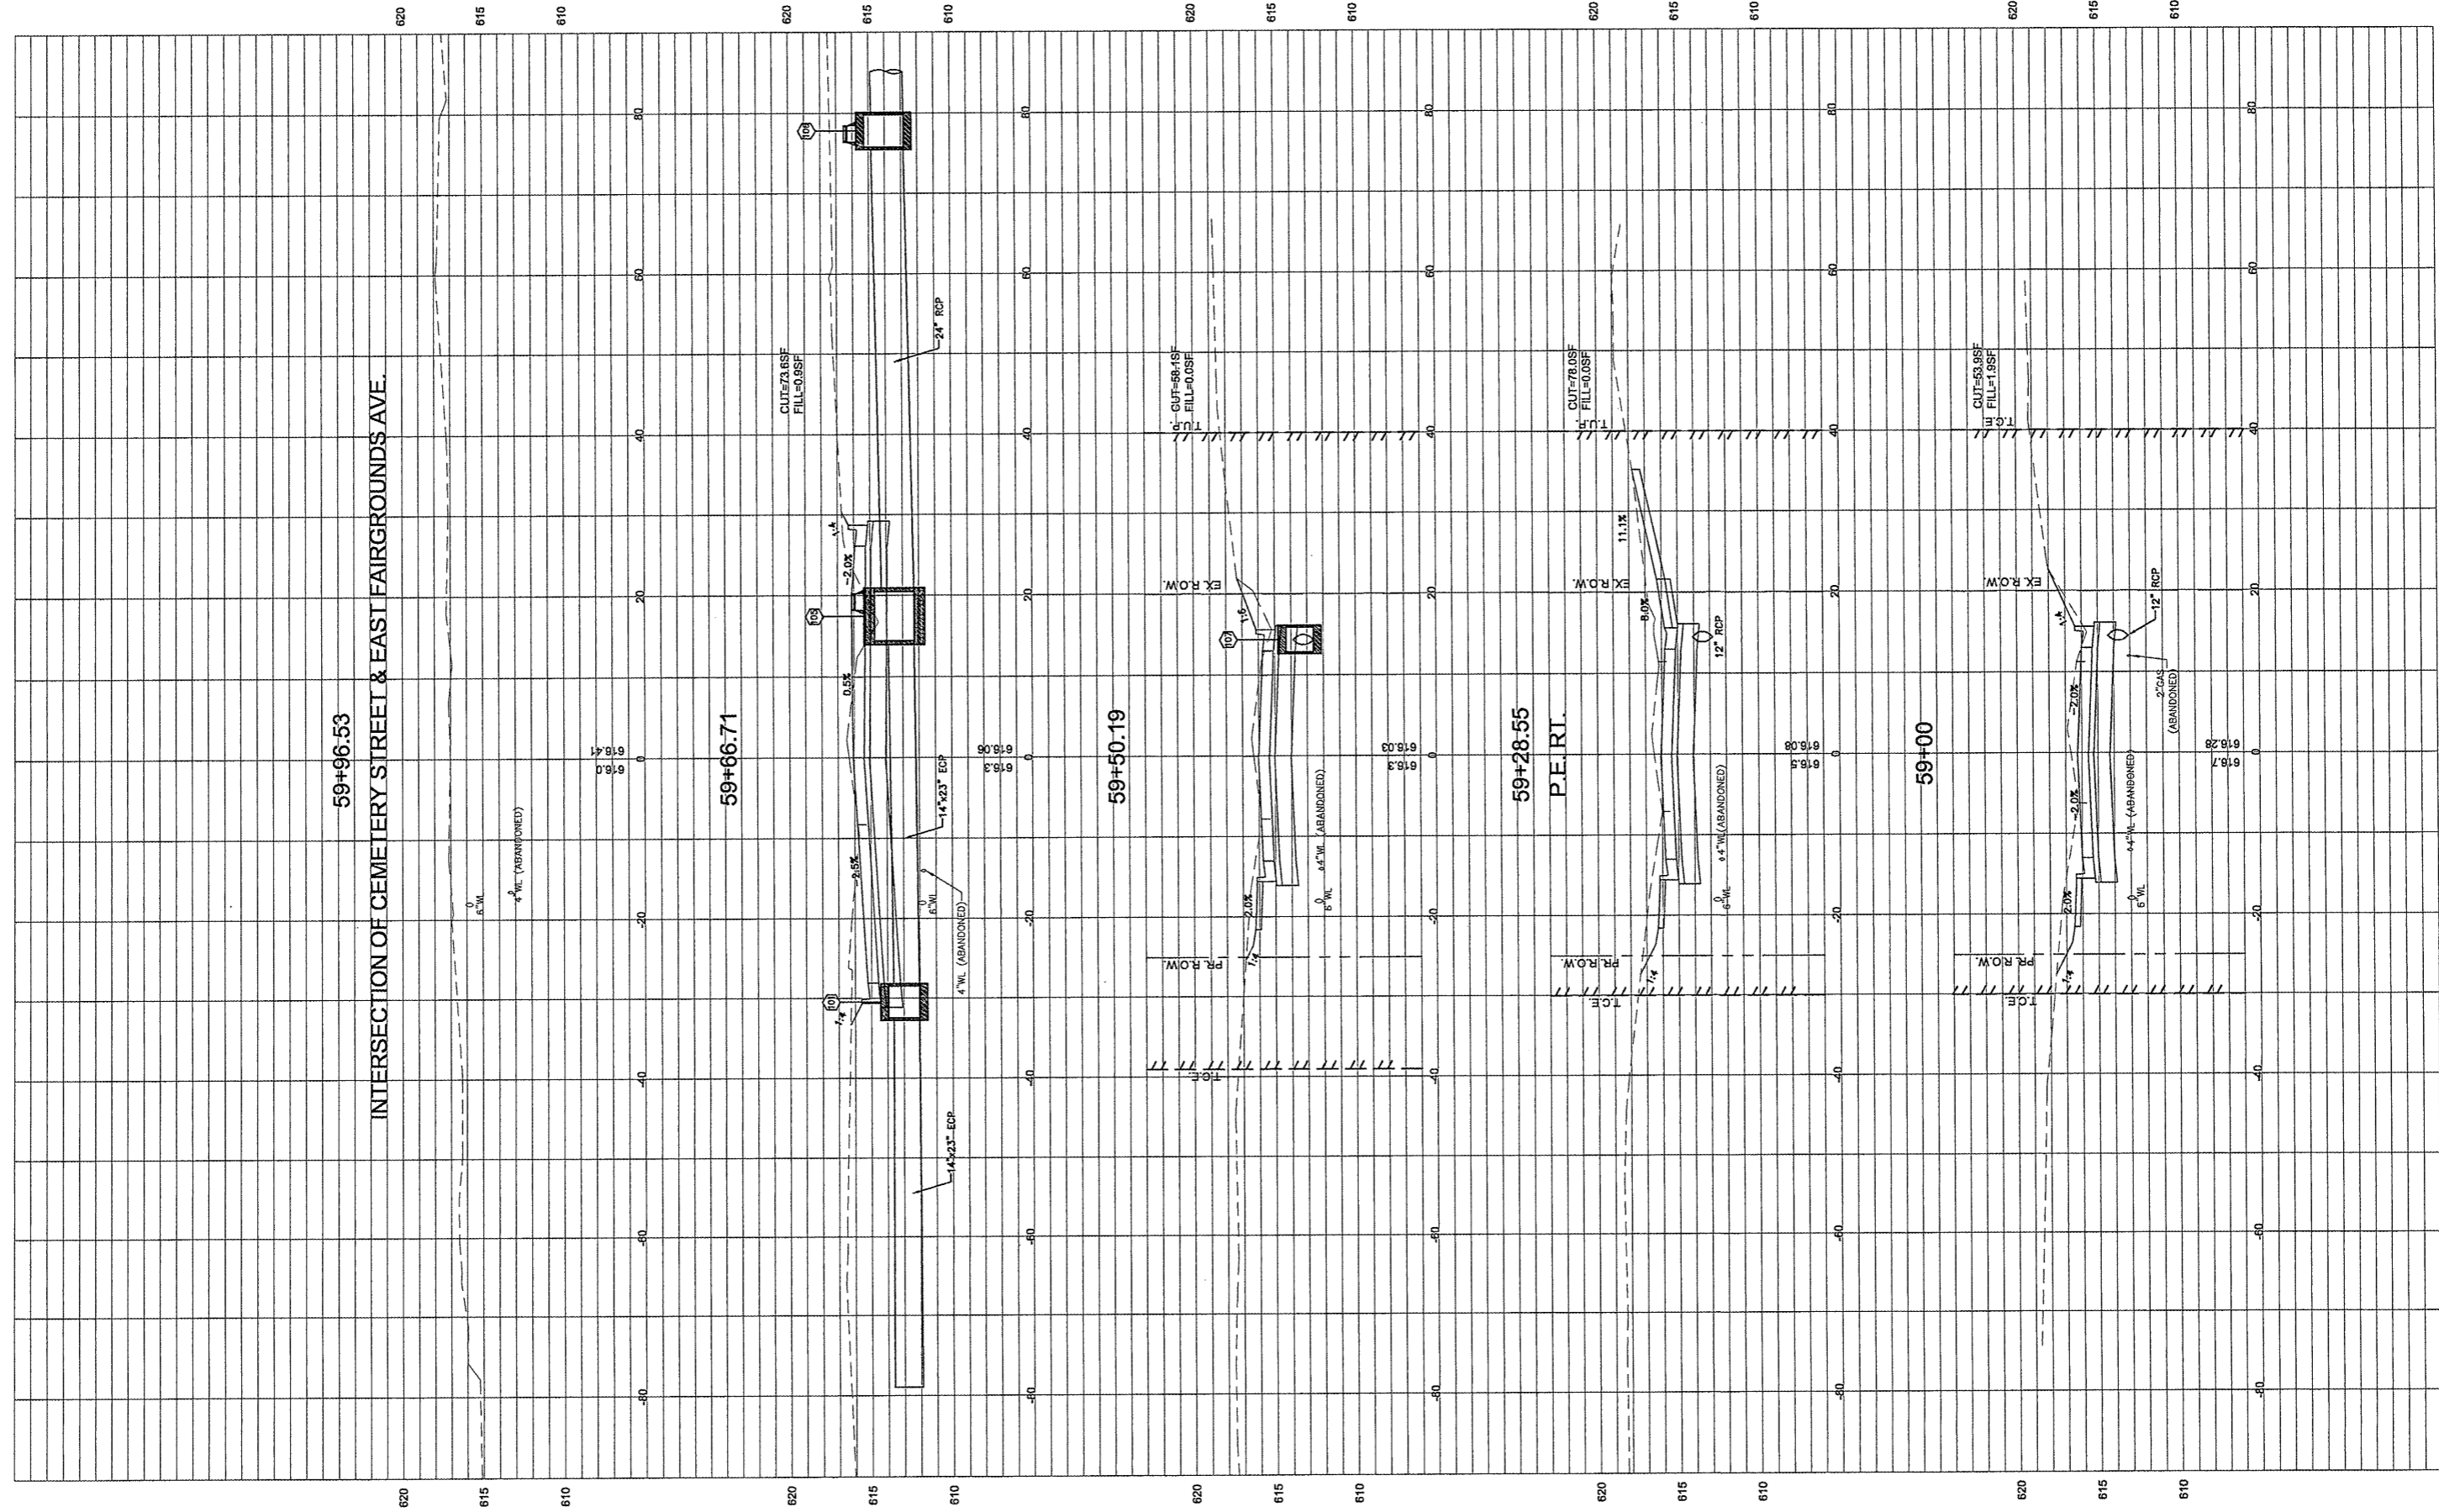

FILE NAME = 00140-321

USER NAME = Hargan, Chris	DESIGNED - CSH	REVISED -
PLOT SCALE = 1:2	DRAWN - CSH	REVISED -
PLOT DATE = 3/10/2012	CHECKED - DLK	REVISED -
	DATE - 3/9/12	REVISED -

STATE OF ILLINOIS  
DEPARTMENT OF TRANSPORTATION

CROSS SECTIONS

SCALE: 1:10 SHEET NO.115 OF 117 SHEETS STA. 59+00 TO STA. 59+96.53

F.A.U. RTE.	SECTION	COUNTY	TOTAL SHEETS	SHEET NO.
8801	05-00034-01-RP	JERSEY	117	115
FED. ROAD DIST. NO. 8 ILLINOIS			CONTRACT NO.: 97371	