



EXISTING TYPICAL SECTION
STA 4+73 TO STA 13+67

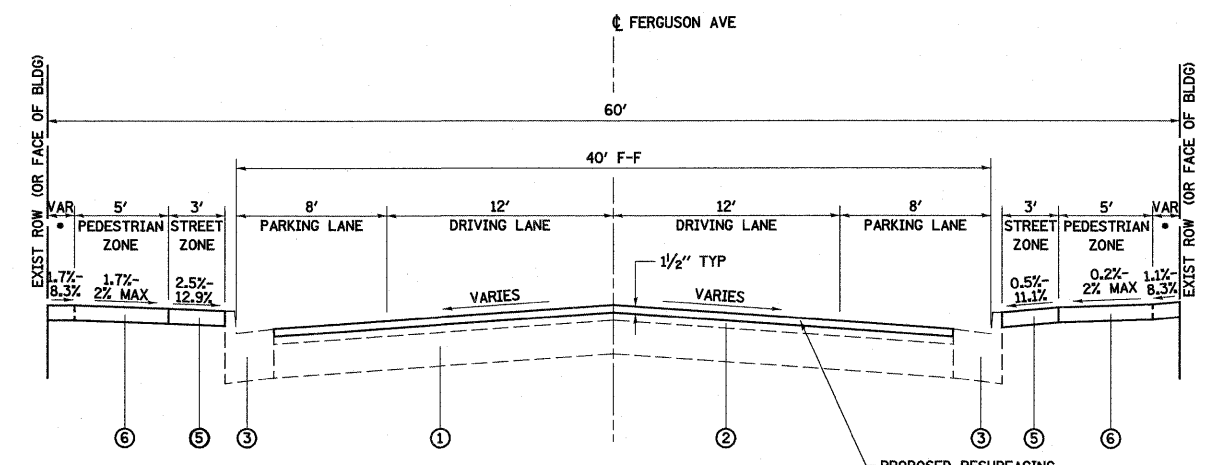

PROPOSED TYPICAL SECTION
STA 4+73 TO STA 13+67


FERGUSON AVENUE

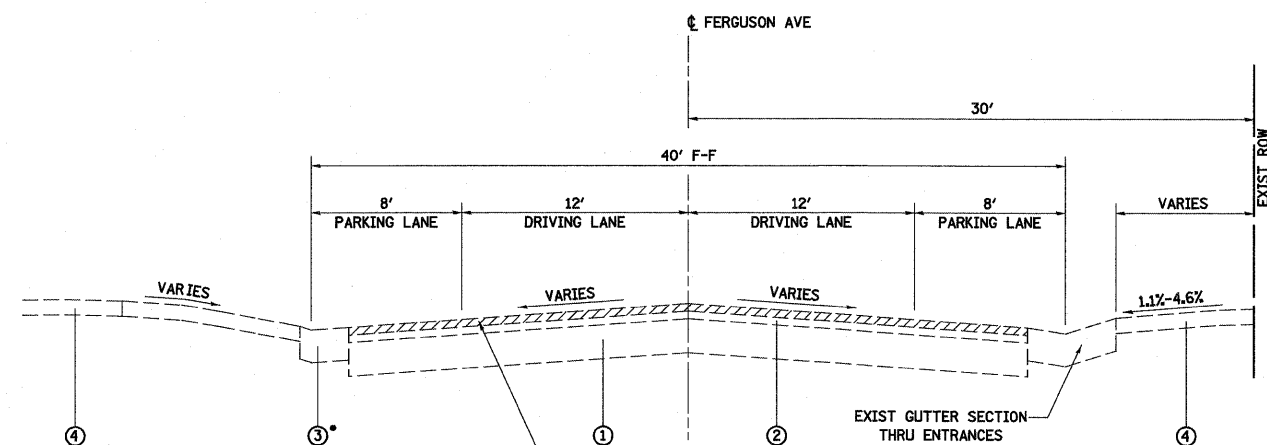

SECTION THRU EXISTING
CURB RAMP

SECTION THRU EXISTING
ENTRANCES

• EXISTING AND PROPOSED COMBINATION
CURB AND GUTTER, TYPE B-6.24 IS DEPRESSED
WITHIN LIMITS OF CURB RAMP.

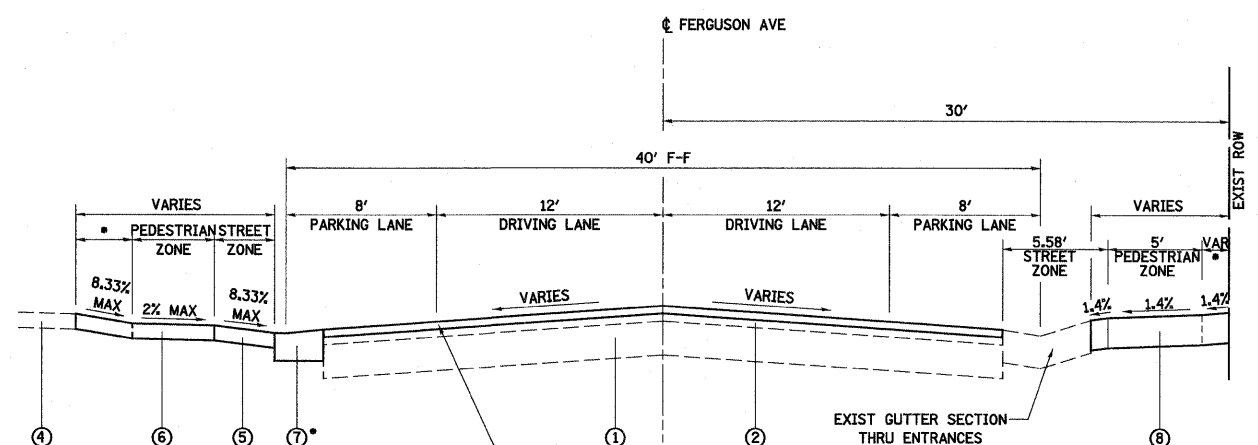

SECTION THRU PROPOSED
CURB RAMP

SECTION THRU PROPOSED
ENTRANCES

• COMMERCIAL ZONE
SEE CROSS SECTIONS
FOR VARIABLE SLOPES

FERGUSON AVENUE

LEGEND

- ① EXISTING PAVEMENT STRUCTURE
- ② EXISTING HOT MIX ASPHALT
- ③ EXISTING COMBINATION CURB & GUTTER, TYPE B-6.24
- ④ EXISTING CONCRETE SIDEWALK
- ⑤ PROPOSED PORTLAND CEMENT CONCRETE SIDEWALK 4" SPECIAL
- ⑥ PROPOSED PORTLAND CEMENT CONCRETE SIDEWALK 4"
- ⑦ PROPOSED COMBINATION CURB & GUTTER, TYPE B-6.24
- ⑧ PROPOSED PORTLAND CEMENT CONCRETE DRIVEWAY PAVEMENT 8"

- 1/2" HOT MIX ASPHALT SURFACE
REMOVAL (BY OTHERS)
- REMOVAL ITEMS

• FAU ROUTE 8971 & FAU ROUTE 9006
WOOD RIVER STREETScape PHASE 1

FILE NAME =	USER NAME = Paul	DESIGNED - JWS	REVISED -	CITY OF WOOD RIVER	WOOD RIVER STREETScape TYPICAL SECTIONS - PHASE 1			F.A.U. RTE.	SECTION	COUNTY	TOTAL SHEETS	SHEET NO.		
SA\Projects\40-000-DH Wood River Streetscape\dgn\hazel.dgn\typsec.ph 1.dgn		DRAWN - BAB	REVISED -		SCALE: 1"=50'	SHEET NO.	OF	SHEETS	STA.	TO STA.	10-00047-01-LS	MADISON	75	4
		CHECKED - BRM	REVISED -											
		DATE - 6-1-2011	REVISED -											
												CONTRACT NO. 97477		
												FED. ROAD DIST. NO. ILLINOIS FED. AID PROJECT		