

STA. 56+55.58 2ND ST. =
STA. 0+00.00 E. FERGUSON AVE.


PI Sta 56+84.98

BENCHMARK * 42
CUT "X" ON NORTH RIM OF A MANHOLE LID
14' SOUTH OF THE C OF E. FERGUSON AVE. AND
243' EAST OF THE C OF FIRST STREET IN FRONT
OF RIVERBEND FAMILY MINISTRIES BUILDING
*131 EAST FERGUSON AVENUE.
STA 3+18.81 OFFSET 13.617' LT
ELEV 433.37

BEGIN PHASE 1
STA 4+73.00
FERGUSON AVE

GROUND COORDINATES FOR FERGUSON AVENUE

CONTROL POINT	COORDINATE		ELEVATION
	NORTHING	EASTING	
POT	4969.919	5025.458	
1	5000.000	5000.000	441.79
2	4947.407	4894.113	438.77
3	4999.923	4800.335	436.11
4	4946.228	4647.756	432.99
14	4942.052	4725.662	434.38
16	4944.457	4546.292	432.55

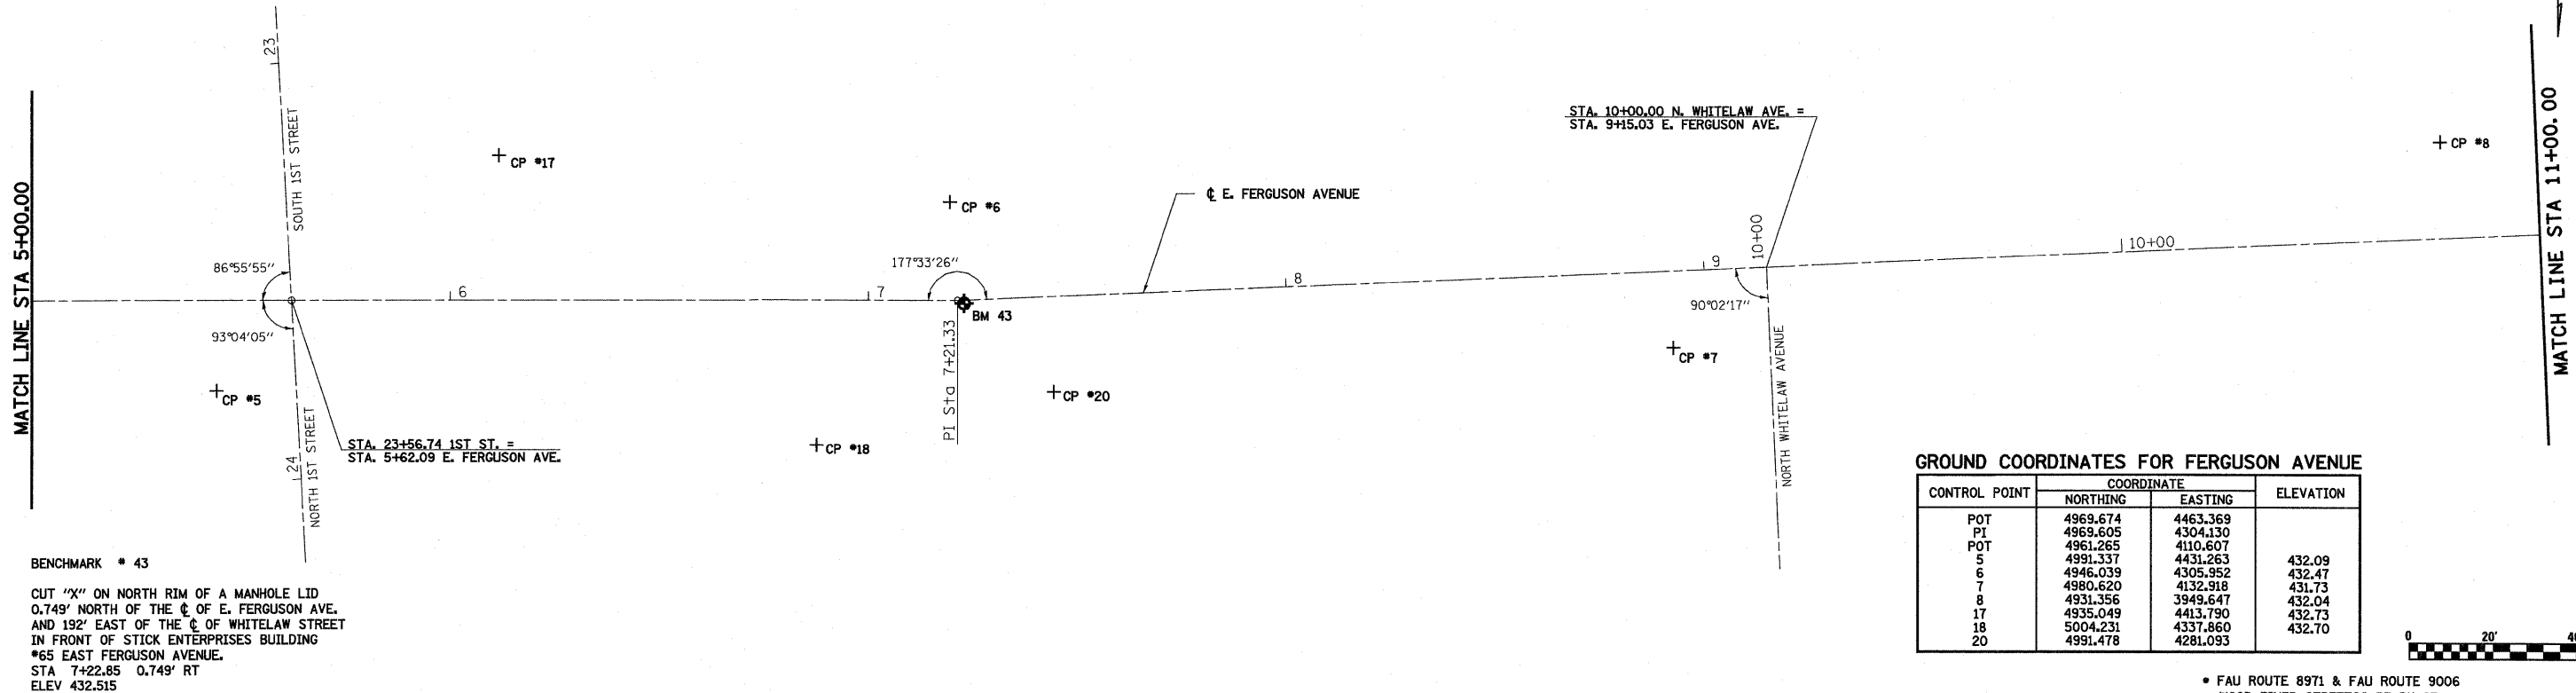

86°55'55"
93°04'05"


STA. 23+56.74 1ST ST. =
STA. 5+62.09 E. FERGUSON AVE.

BENCHMARK * 43
CUT "X" ON NORTH RIM OF A MANHOLE LID
0.749' NORTH OF THE C OF E. FERGUSON AVE.
AND 192' EAST OF THE C OF WHITELAW STREET
IN FRONT OF STICK ENTERPRISES BUILDING
*65 EAST FERGUSON AVENUE.
STA 7+22.85 0.749' RT
ELEV 432.515

STA. 10+00.00 N. WHITELAW AVE. =
STA. 9+15.03 E. FERGUSON AVE.

GROUND COORDINATES FOR FERGUSON AVENUE

CONTROL POINT	COORDINATE		ELEVATION
	NORTHING	EASTING	
POT	4969.674	4463.369	
PI	4969.605	4304.130	
POT	4961.265	4110.607	
5	4991.337	4431.263	432.09
6	4946.039	4305.952	432.47
7	4980.620	4132.918	431.73
8	4931.356	3949.647	432.04
17	4935.049	4413.790	432.73
18	5004.231	4337.860	432.70
20	4991.478	4281.093	

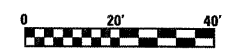

FILE NAME =	USER NAME = Paul	DESIGNED - JWS	REVISED -	CITY OF WOOD RIVER	WOOD RIVER STREETScape ALIGNMENT, TIES AND BENCHMARKS	F.A.U. RTE.	SECTION	COUNTY	TOTAL SHEETS	SHEET NO.	
#FILE#	PLOT SCALE = 40,0000' / IN.	DRAWN - WJS	REVISED -			*	10-00047-01-LS	MADISON	75	8	
	PLOT DATE = 4/12/2012	CHECKED - BRM	REVISED -			CONTRACT NO. 97477					
		DATE - 5-31-2011	REVISED -			FED. ROAD DIST. NO. ILLINOIS FED. AID PROJECT					

* FAU ROUTE 8971 & FAU ROUTE 9006
WOOD RIVER STREETScape PHASE 1

SCALE: 1"=20' SHEET NO. 1 OF 3 SHEETS STA. 0+00.00 TO STA. 11+00.00