


MATCH LINE STA 11+00.00

MATCH LINE STA 17+00.00


BENCHMARK \* 44  
 CUT "X" ON NORTH RIM OF A MANHOLE LID  
 1.686' NORTH OF C OF W. FERGUSON AVE. AND  
 207' EAST OF THE C OF HALLER STREET IN FRONT  
 OF WOOD RIVER ELECTRIC INC. BUILDING  
 \*35 WEST FERGUSON AVENUE.  
 STA 15+76.63 1.686' RT  
 ELEV 435.35

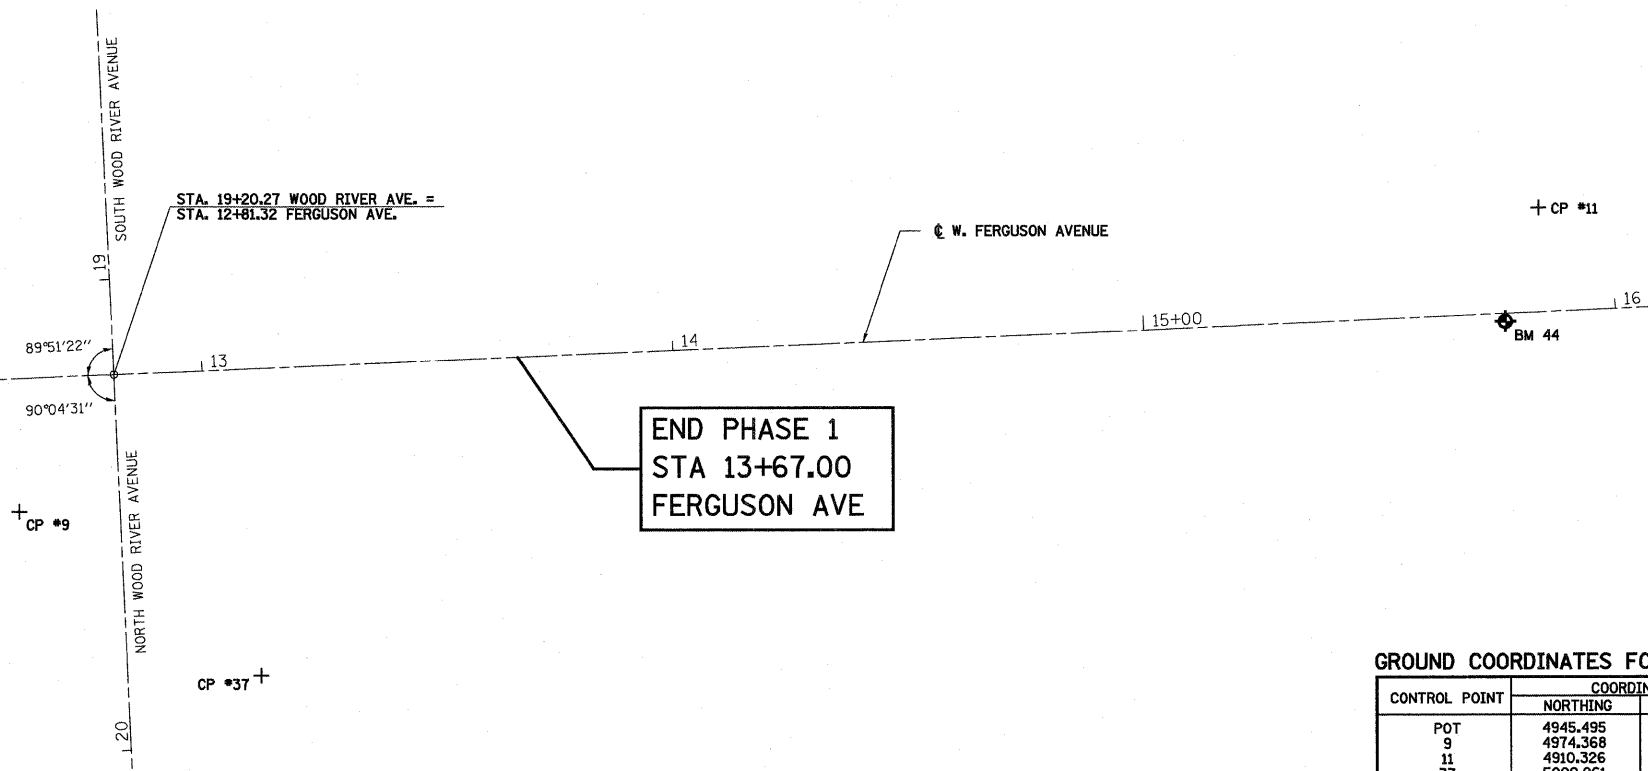

GROUND COORDINATES FOR FERGUSON AVENUE


CONTROL POINT	COORDINATE		ELEVATION
	NORTHING	EASTING	
POT 9	4945.495	3744.657	431.58
11	4974.368	3764.800	435.04
37	4910.326	3442.529	432.57
	5009.261	3713.512	432.57

MATCH LINE STA 17+00.00

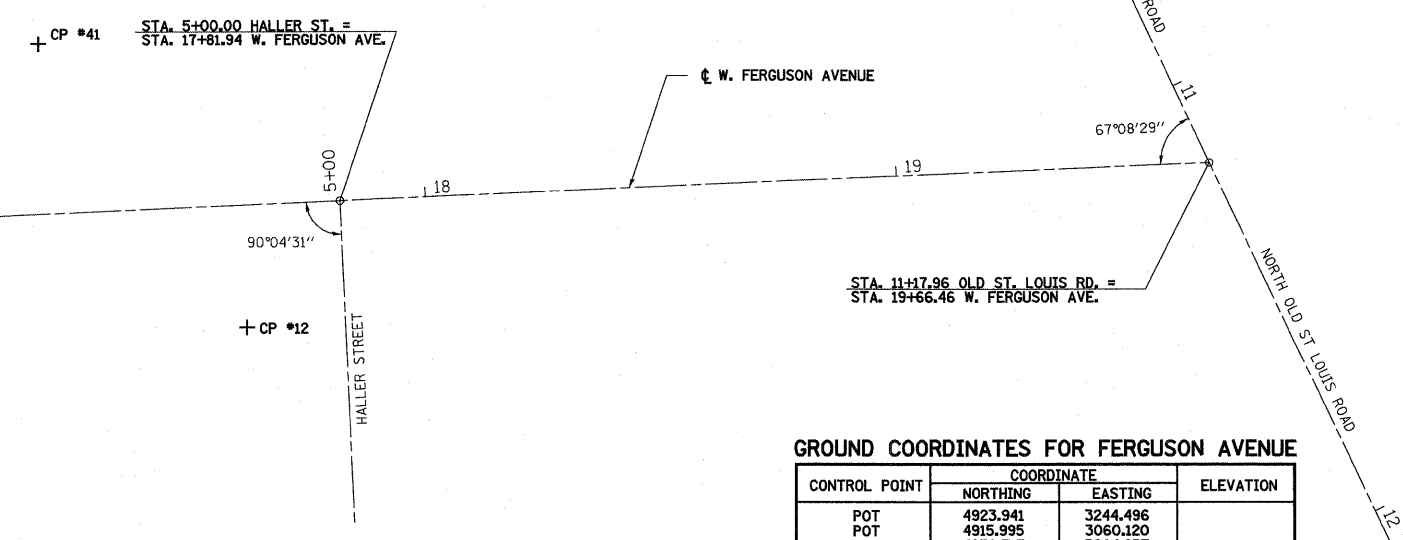

GROUND COORDINATES FOR FERGUSON AVENUE

CONTROL POINT	COORDINATE		ELEVATION
	NORTHING	EASTING	
POT 41	4923.941	3244.496	431.80
12	4915.995	3060.120	430.19
13	4950.717	3264.237	430.19
	4872.978	3056.913	433.24
	4890.549	3308.456	433.24

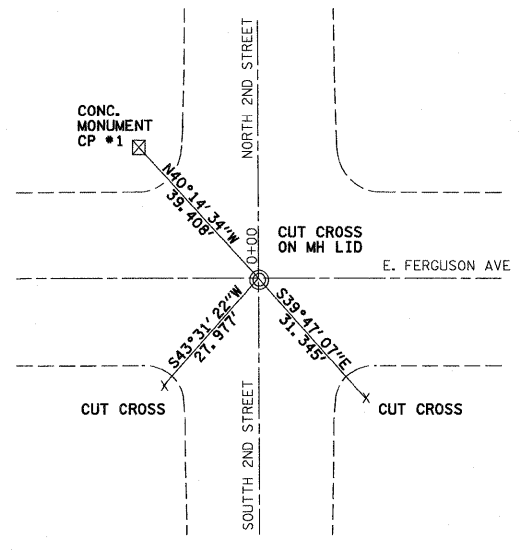

POT STATION 0+00.00 E. FERGUSON AVE =  
 POT STATION 56+55.58 2ND ST

COORDINATE	
NORTHING	EASTING
4969.919	5025.458

• FAU ROUTE 8971 & FAU ROUTE 9006  
 WOOD RIVER STREETSCAPE PHASE 1

FILE NAME =	USER NAME = Paul	DESIGNED - JWS	REVISED -
*FILEL*		DRAWN - WJS	REVISED -
	PLOT SCALE = 40,0000' / IN.	CHECKED - BRM	REVISED -
	PLOT DATE = 4/12/2012	DATE - 5-31-2011	REVISED -

CITY OF WOOD RIVER

WOOD RIVER STREETSCAPE ALIGNMENT, TIES AND BENCHMARKS			
SCALE: 1"=20'	SHEET NO. 2 OF 3 SHEETS	STA. 11+00.00 TO STA. 19+66.46	

F.A.U. RTE.	SECTION	COUNTY	TOTAL SHEETS	SHEET NO.
•	10-00047-01-LS	MADISON	75	9
CONTRACT NO. 97477				
FED. ROAD DIST. NO. ILLINOIS FED. AID PROJECT				