



**POT STATION 5+62.09 E. FERGUSON AVE =  
POT STATION 23+56.74 1ST ST**

COORDINATE  
NORTHING EASTING  
4969.674 4463.369

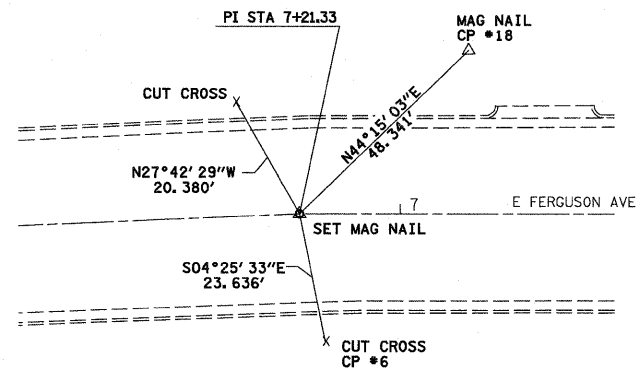


**PI STATION 7+21.33 E. FERGUSON AVE**

COORDINATE  
NORTHING EASTING  
4969.605 4304.130

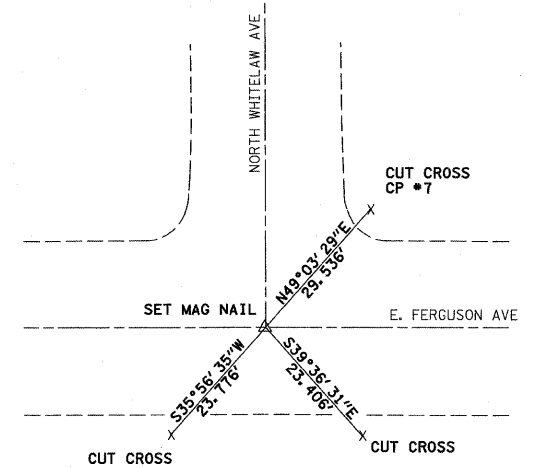


**POT STATION 9+15.03 E. FERGUSON AVE =  
POT STATION 10+00.00 N. WHITELAW AVE**

COORDINATE  
NORTHING EASTING  
4961.265 4110.607

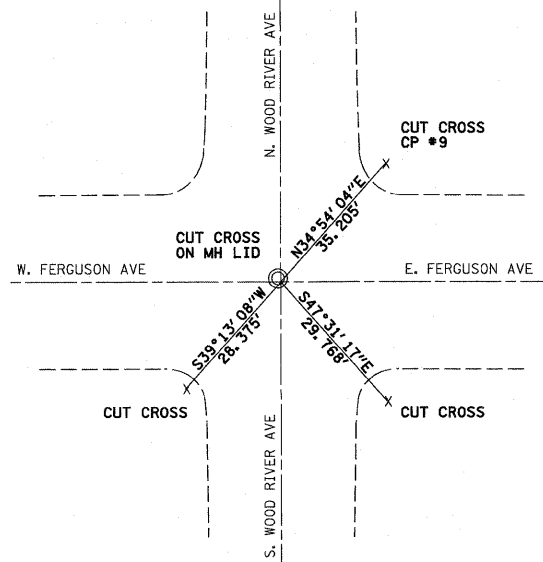


**POT STATION 12+81.32 FERGUSON AVE =  
POT STATION 19+20.27 WOOD RIVER AVE**

COORDINATE  
NORTHING EASTING  
4945.495 3744.657

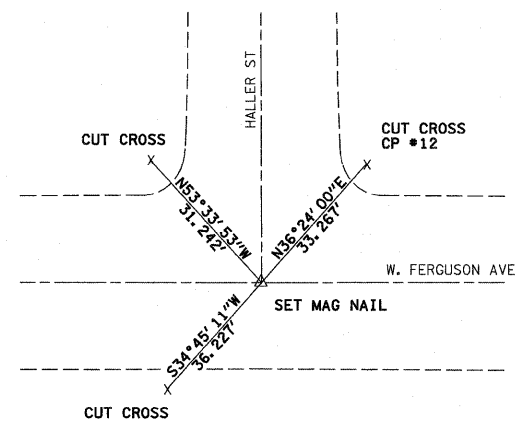

**POT STATION 17+81.94 W. FERGUSON AVE =  
POT STATION 5+00.00 HALLER ST**

COORDINATE  
NORTHING EASTING  
4923.941 3244.496

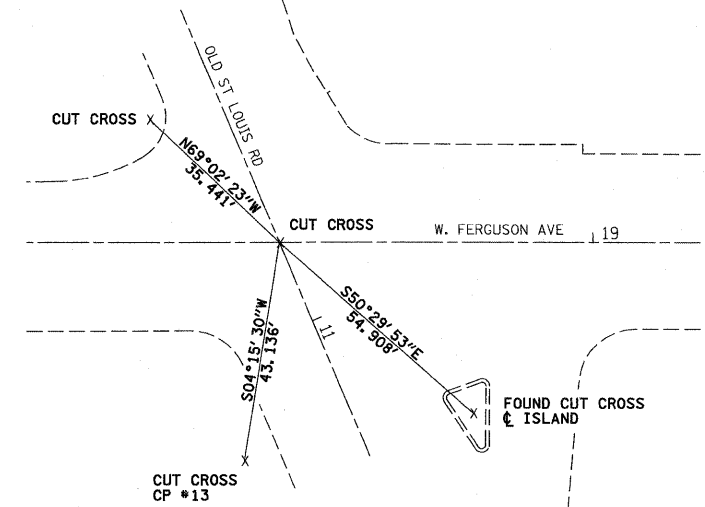

**POT STATION 19+66.46 W. FERGUSON AVE =  
POT STATION 11+17.96 OLD ST LOUIS RD**

COORDINATE  
NORTHING EASTING  
4915.995 3060.120

• FAU ROUTE 8971 & FAU ROUTE 9006  
WOOD RIVER STREETSCAPE PHASE 1

FILE NAME = #FILE#	USER NAME = Paul	DESIGNED - JWS	REVISED -	<b>CITY OF WOOD RIVER</b>	<b>WOOD RIVER STREETSCAPE ALIGNMENT, TIES AND BENCHMARKS</b>			F.A.U. RTE.	SECTION	COUNTY	TOTAL SHEETS	SHEET NO.
	PLOT SCALE = 48,0000' / IN.	DRAWN - WJS	REVISED -					•	10-00047-01-LS	MADISON	75	10
PLOT DATE = 4/12/2012	CHECKED - BRM	DATE - 5-31-2011	REVISED -	SCALE: 1"=20'	SHEET NO. 3 OF 3 SHEETS	STA.	TO STA.	FED. ROAD DIST. NO. ILLINOIS FED. AID PROJECT				
								<b>CONTRACT NO. 97477</b>				