

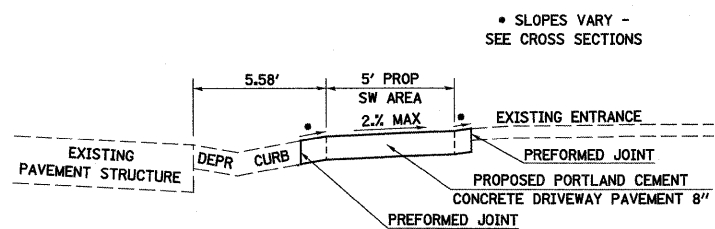



TYPICAL COMMERCIAL ENTRANCE

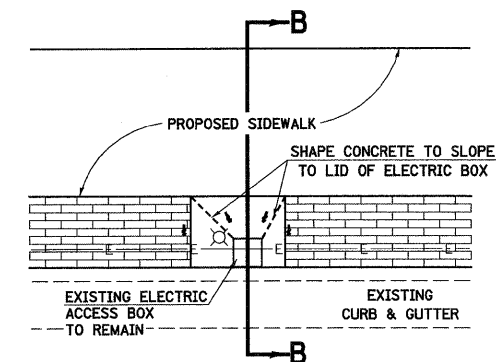


SECTION A-A

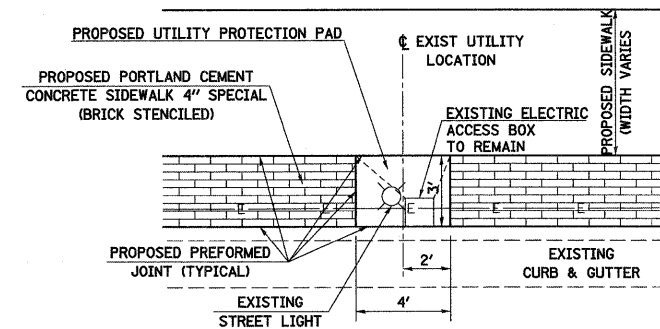

PROPOSED ELECTRICAL AND LIGHT STANDARD BLOCK OUT

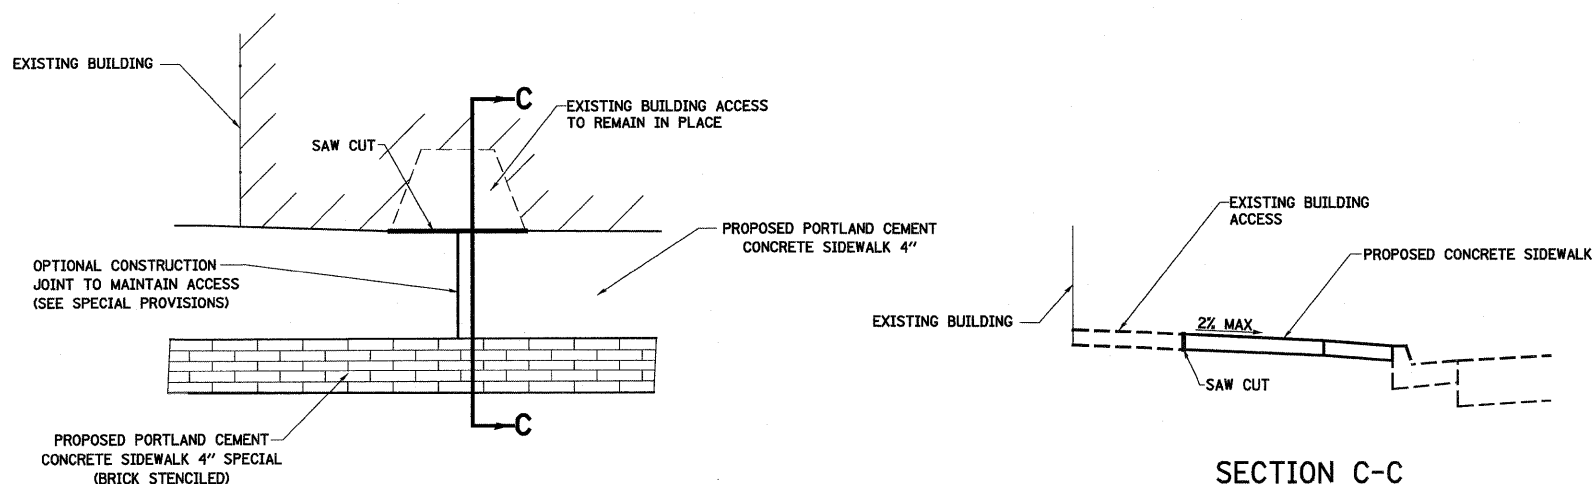

TYPICAL BUILDING ACCESS

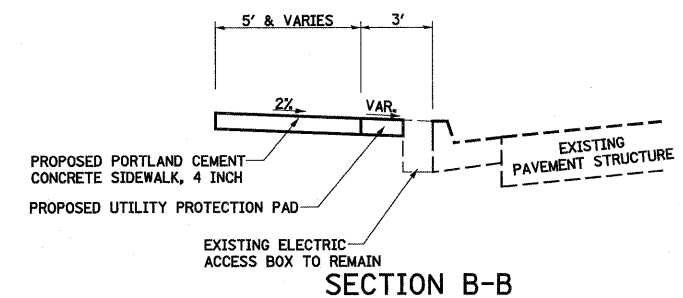

SECTION B-B

• FAU ROUTE 8971 & FAU ROUTE 9006  
WOOD RIVER STREETScape PHASE 1

FILE NAME =	USER NAME = Paul	DESIGNED - JWS	REVISED -	<b>CITY OF WOOD RIVER</b>	<b>WOOD RIVER STREETScape MISCELLANEOUS DETAILS</b>	F.A.U. RTE.	SECTION	COUNTY	TOTAL SHEETS	SHEET NO.	
S:\Projects\10-0001-001-Wood River Streetscape\dwg\hassel.dgn	hassel.dgn\misc det d171.dgn	DRAWN - BAB	REVISED -			•	10-00047-01-LS	MADISON	75	41	
PLOT SCALE = 48,0000 ' / IN.		CHECKED - BRM	REVISED -			<b>CONTRACT NO. 97477</b>					
PLOT DATE = 4/12/2012		DATE - 6-1-2011	REVISED -			SCALE:	SHEET NO. 2 OF 4 SHEETS	STA.	TO STA.		

FED. ROAD DIST. NO. ILLINOIS FED. AID PROJECT