


72" SQUARE TREE GRATE
APPROXIMATE WEIGHT 470 LBS.

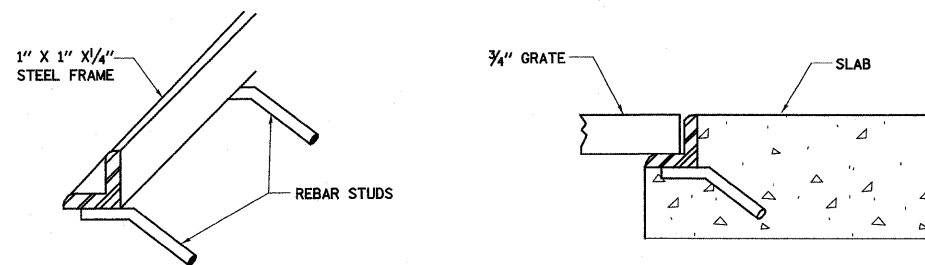

FRAME DETAILS

TREE GRATE DETAIL
SEE SPECIAL PROVISIONS

• FAU ROUTE 8971 & FAU ROUTE 9006
WOOD RIVER STREETScape PHASE 1

FILE NAME = #FILE#	USER NAME = Paul	DESIGNED - ESW	REVISED -	CITY OF WOOD RIVER	WOOD RIVER STREETScape MISCELLANOUS DETAILS	F.A.U. RTE.	SECTION	COUNTY	TOTAL SHEETS	SHEET NO.
	PLOT SCALE = 40,0000' / IN.	DRAWN - WJS	REVISED -			•	10-00047-01-LS	MADISON	75	43
PLOT DATE = 4/12/2012	DATE - 5-31-2011	CHECKED - BRM	REVISED -	SCALE: 1"=20'	SHEET NO. 4 OF 4 SHEETS	FED. ROAD DIST. NO.		ILLINOIS FED. AID PROJECT		CONTRACT NO. 97477