


BY	DATE
SURVEYED	
PLOTTED	
NOTE BOOK	
AREAS CHECKED	

BY	DATE
SURVEYED	
PLOTTED	
NOTE BOOK	
AREAS CHECKED	

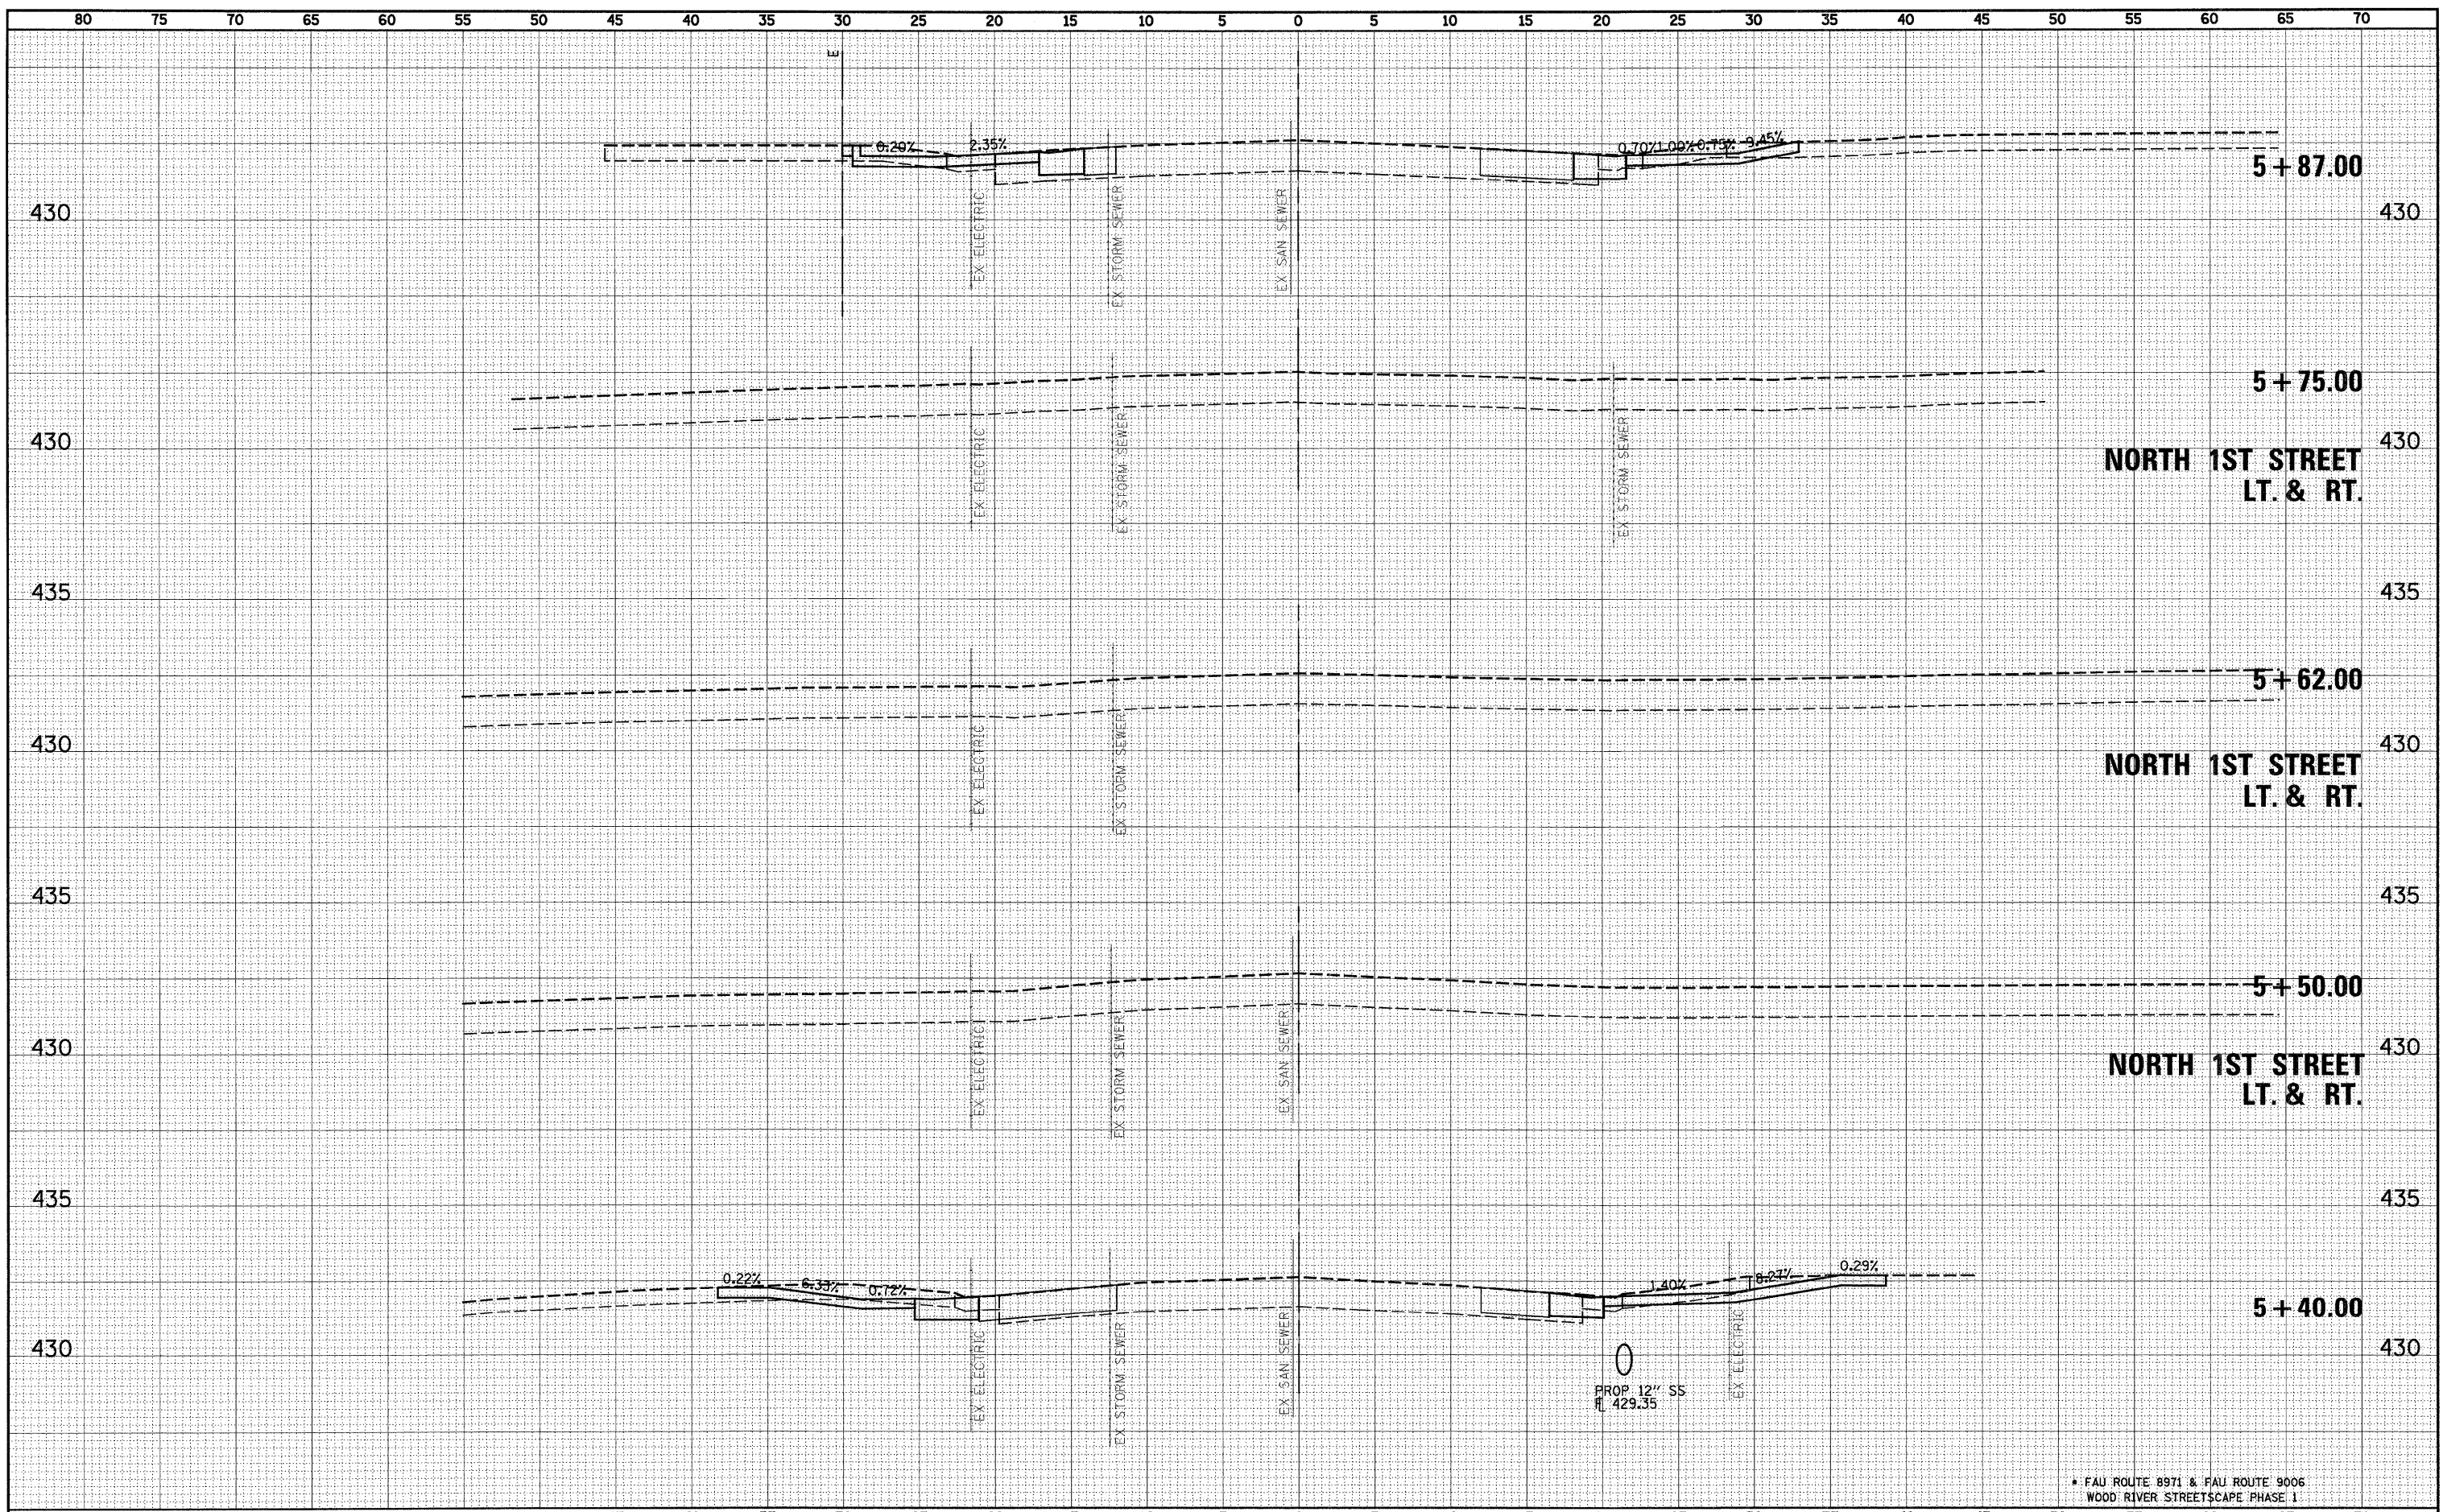

* FAU ROUTE 8971 & FAU ROUTE 9006
WOOD RIVER STREETSCAPE PHASE 1

FILE NAME =	USER NAME = #USER#
#FILE#	

DESIGNED -	ESW	REVISED -	
DRAWN -	LEC	REVISED -	
CHECKED -	BRM	REVISED -	
DATE -	05-31-2011	REVISED -	

PLOT SCALE = #SCALE#	
PLOT DATE = #DATE#	

DESIGNED -	ESW	REVISED -	
DRAWN -	LEC	REVISED -	
CHECKED -	BRM	REVISED -	
DATE -	05-31-2011	REVISED -	

CITY OF WOOD RIVER

**WOOD RIVER STREETSCAPE
CROSS SECTIONS - EAST FERGUSON AVENUE**

SCALE: 1"=5' SHEET NO. 2 OF 23 SHEETS STA. 6+00.00 TO STA. 6+85.00

F.A.U. RTE.	SECTION	COUNTY	TOTAL SHEETS	SHEET NO.
*	10-00047-01-LS	MADISON	75	45
FED. ROAD DIST. NO.		ILLINOIS FED. AID PROJECT		
		CONTRACT NO. 97477		