


FINAL SURVEY	SURVIVED	DATE
NOTE BOOK	PLOTTED	BY
NO.	TEMPLATE	
	AREAS	
	CHECKED	

ORIGINAL SURVEY	SURVIVED	DATE
NOTE BOOK	PLOTTED	BY
NO.	TEMPLATE	
	AREAS	
	CHECKED	

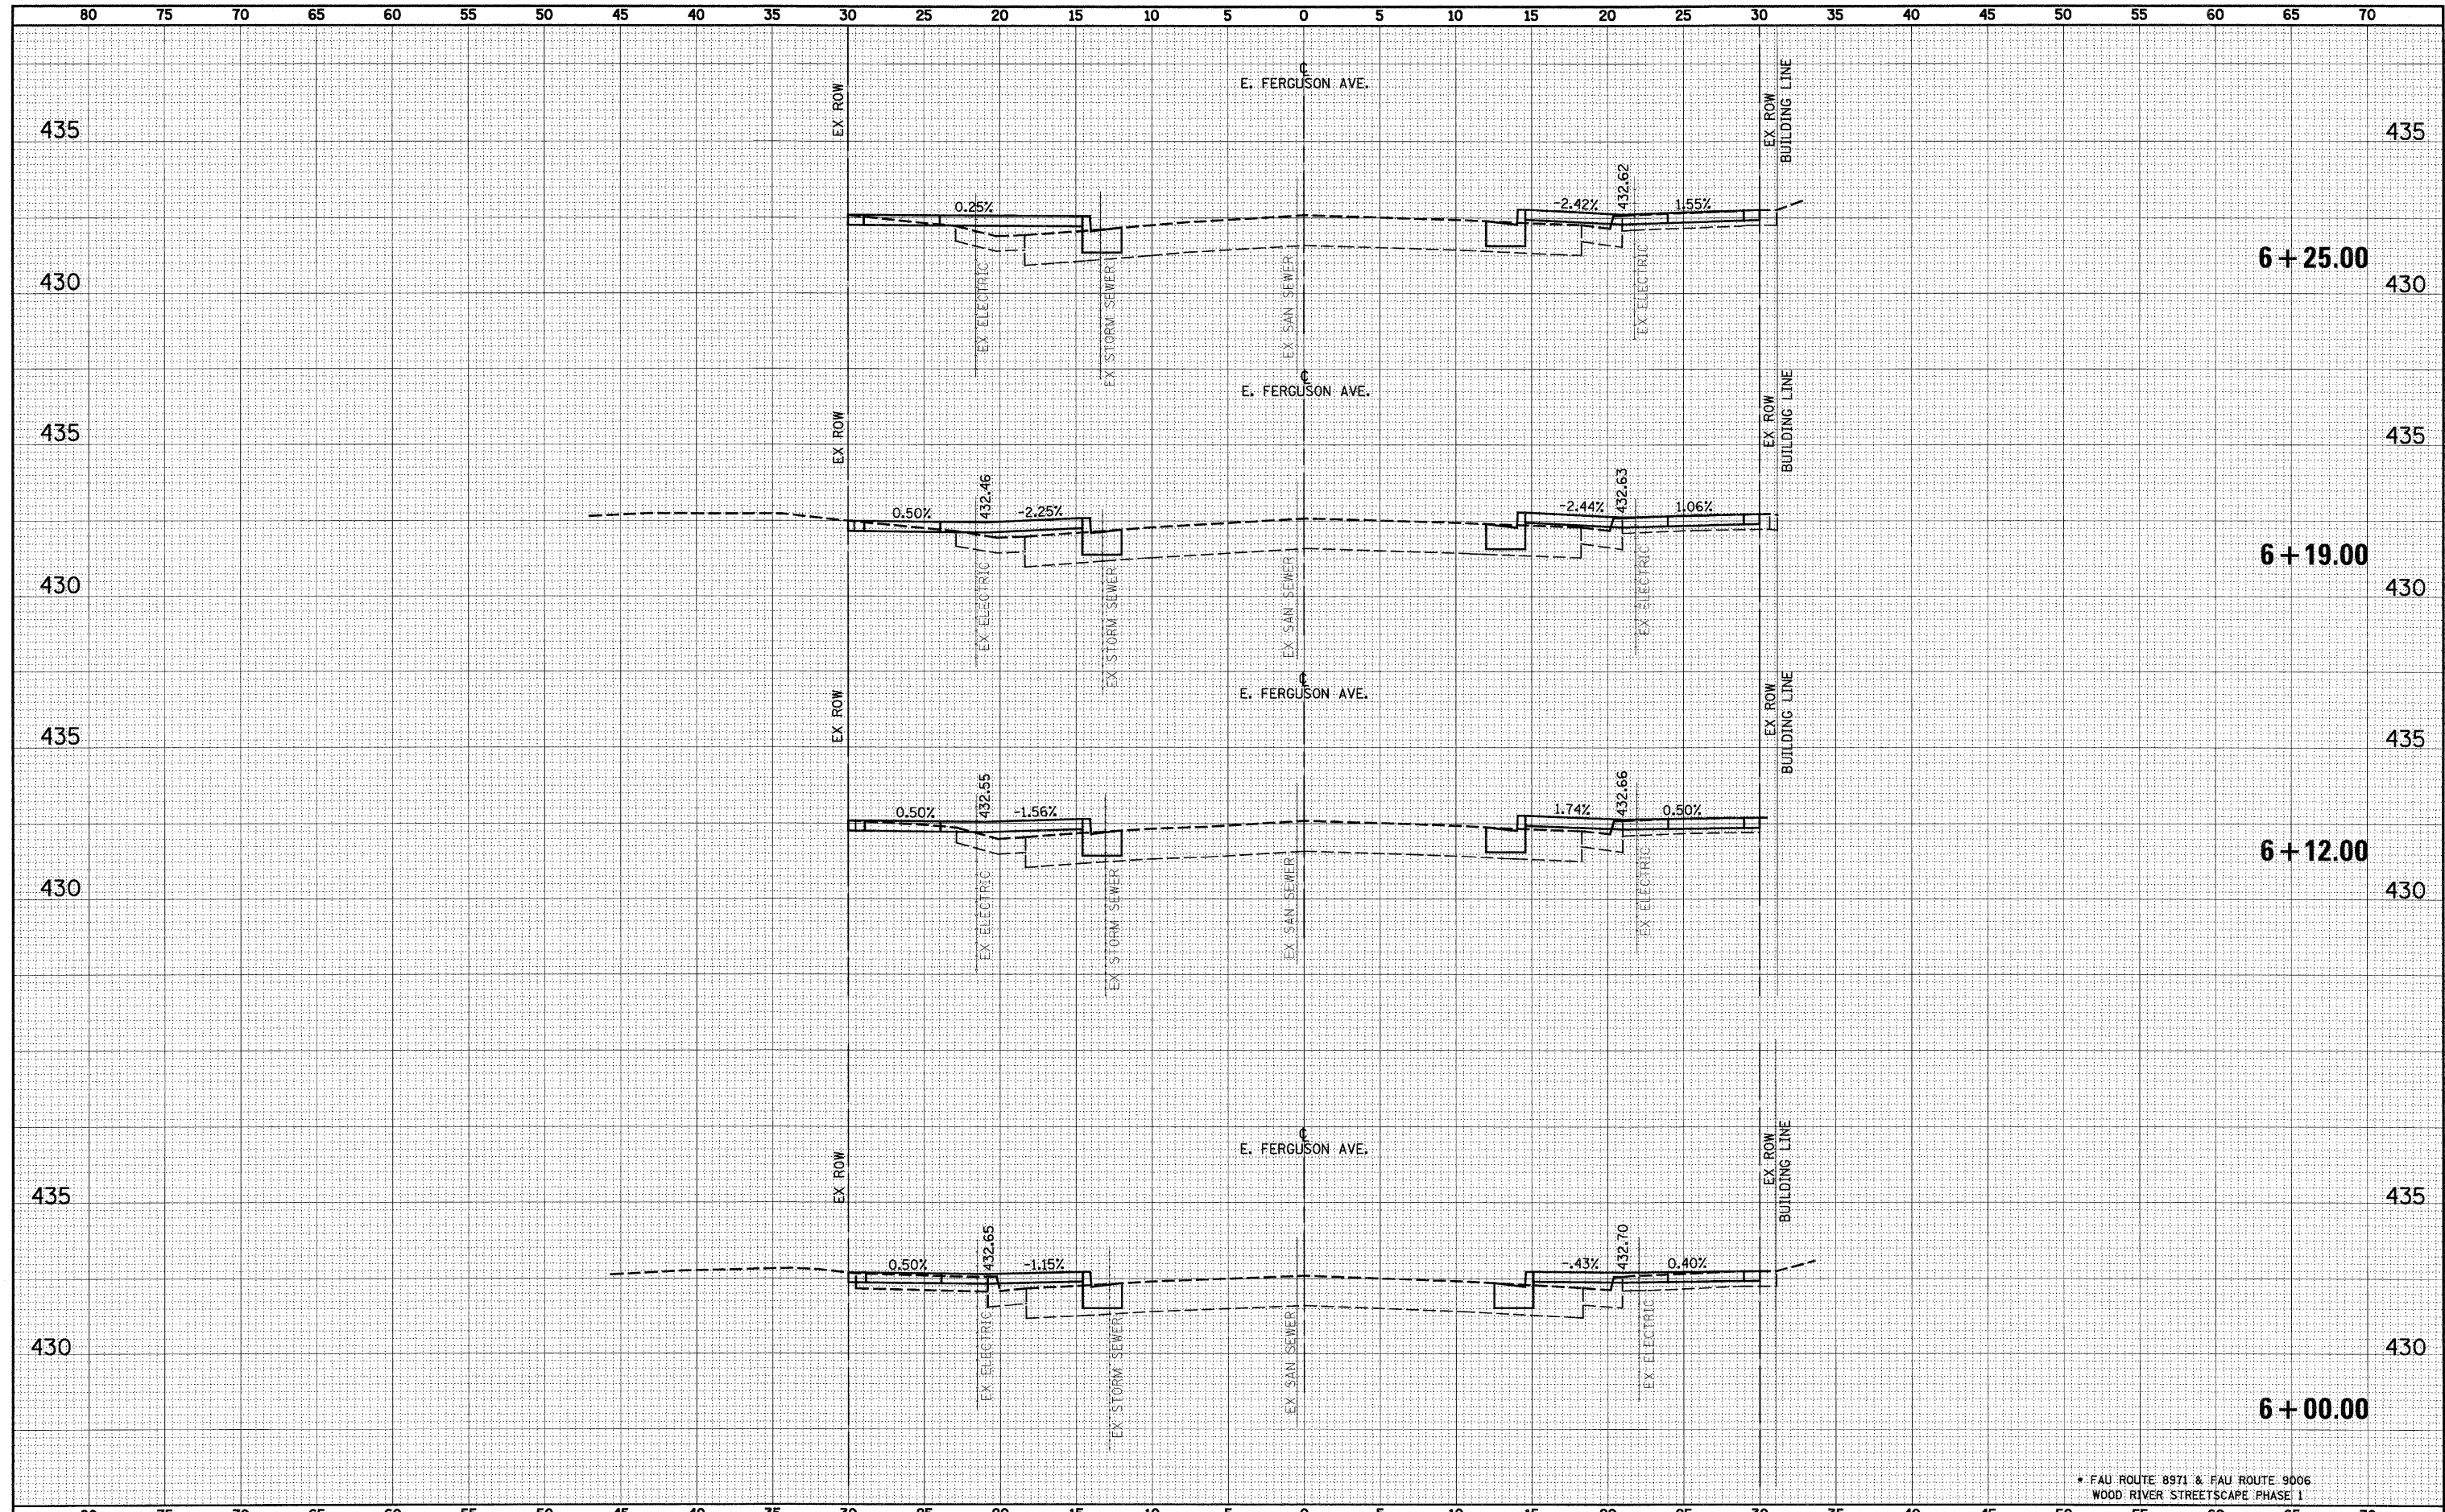

* FAU ROUTE 8971 & FAU ROUTE 9006
WOOD RIVER STREETScape PHASE I

FILE NAME =	USER NAME = #USER#	DESIGNED - ESW	REVISED -	CITY OF WOOD RIVER	WOOD RIVER STREETScape CROSS SECTIONS - EAST FERGUSON AVENUE		F.A.U. RTE.	SECTION	COUNTY	TOTAL SHEETS	SHEET NO.
#FILE#	PLOT SCALE = #SCALE#	DRAWN - LEC	REVISED -		SCALE: 1"=5'	SHEET NO. 3 OF 23 SHEETS	STA. TO STA.	10-00047-01-LS	MADISON	75	46
	PLOT DATE = #DATE#	CHECKED - BRM	REVISED -								
		DATE - 05-31-2011	REVISED -					FED. ROAD DIST. NO.	(ILLINOIS) FED. AID PROJECT		