


DATE	
BY	
SURVEYED	
PLOTTED	
TEMPLATE	
AREAS CHECKED	
FINAL SURVEY	
NOTE BOOK	
NO.	

DATE	
BY	
SURVEYED	
PLOTTED	
TEMPLATE	
AREAS CHECKED	
ORIGINAL SURVEY	
NOTE BOOK	
NO.	

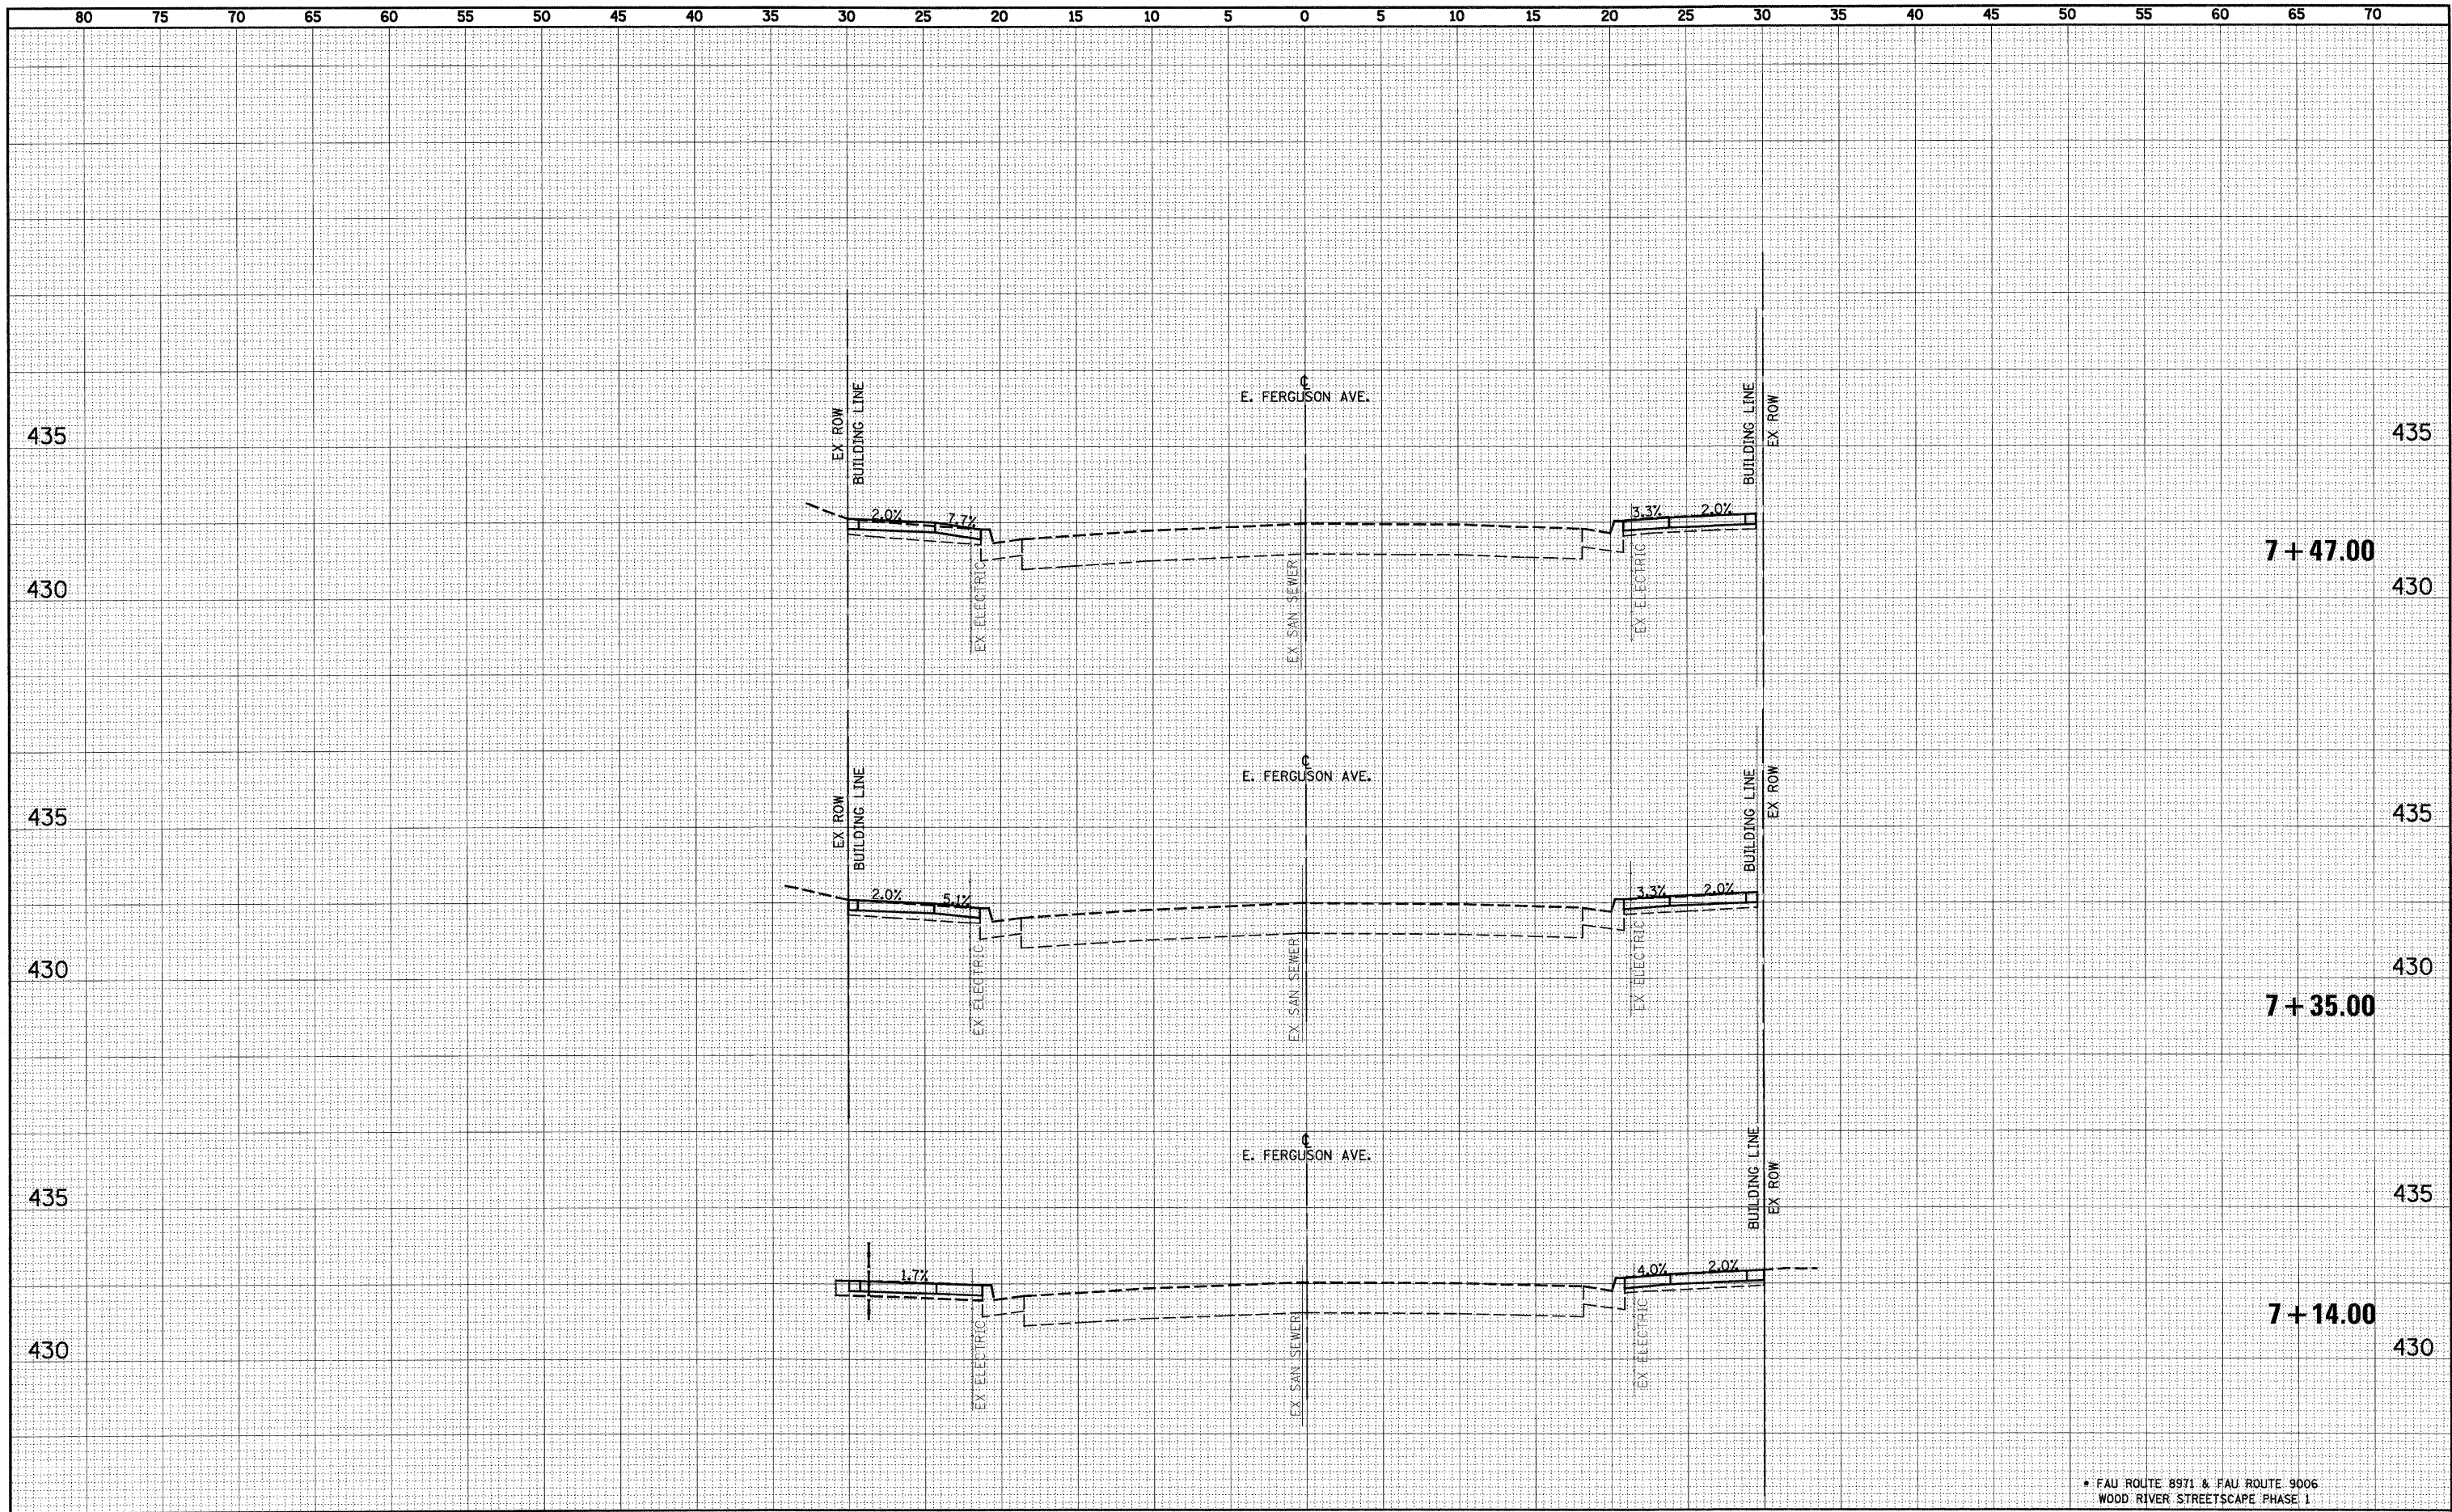

• FAU ROUTE 8971 & FAU ROUTE 9006
WOOD RIVER STREETSCAPE PHASE 1

FILE NAME =	USER NAME = #USER#	DESIGNED - ESW	REVISED -	CITY OF WOOD RIVER	WOOD RIVER STREETSCAPE CROSS SECTIONS - EAST FERGUSON AVENUE		F.A.U. RTE.	SECTION	COUNTY	TOTAL SHEETS	SHEET NO.	
FILEL		DRAWN - LEC	REVISED -		SCALE: 1"=5'	SHEET NO. 6 OF 23 SHEETS	STA.	TO STA.	10-00047-01-LS	MADISON	75	49
	PLOT SCALE = #SCALE#	CHECKED - BRM	REVISED -									
	PLOT DATE = #DATE#	DATE - 05-31-2011	REVISED -									
								FED. ROAD DIST. NO.		ILLINOIS FED. AID PROJECT		
CONTRACT NO. 97477												