


FINAL SURVEY	SURVEYED	BY	DATE
NOTE BOOK NO.	PLOTTED		
	TEMPLATE		
	AREAS CHECKED		

ORIGINAL SURVEY	SURVEYED	BY	DATE
NOTE BOOK NO.	PLOTTED		
	TEMPLATE		
	AREAS CHECKED		

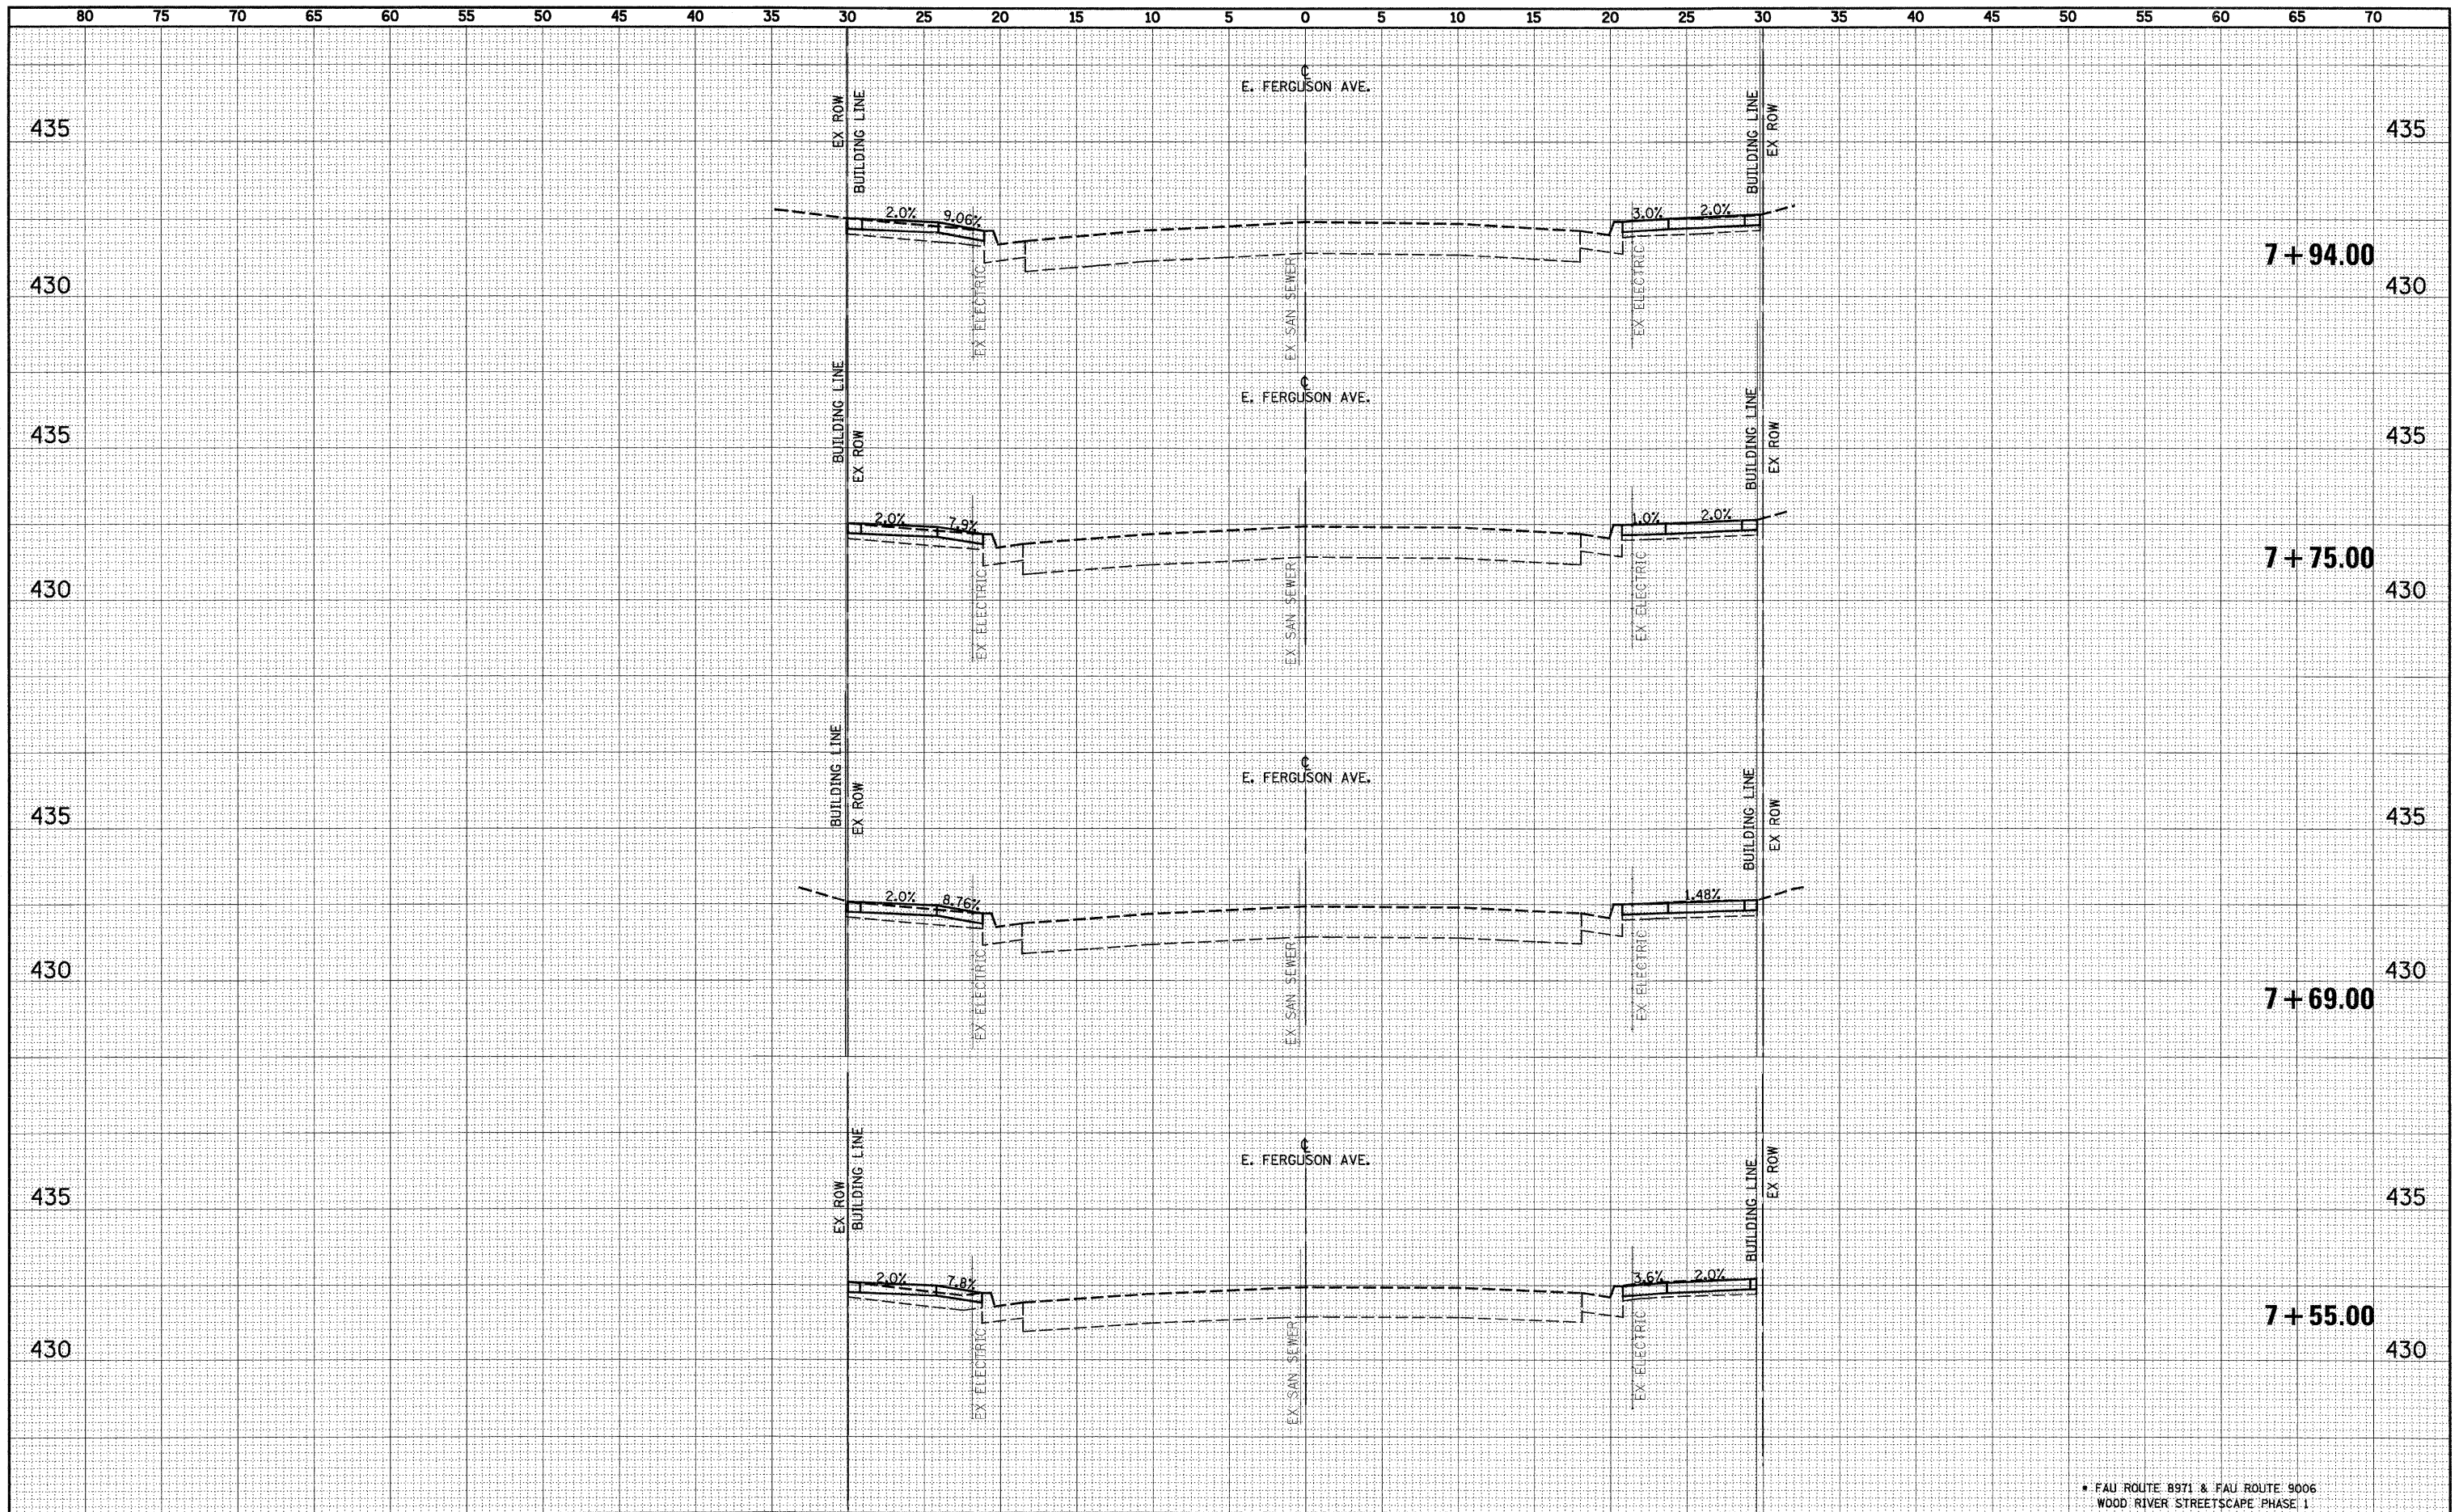

* FAU ROUTE 8971 & FAU ROUTE 9006
WOOD RIVER STREETSCAPE PHASE I

FILE NAME =	USER NAME = *USER*	DESIGNED - ESW	REVISED -	CITY OF WOOD RIVER		WOOD RIVER STREETSCAPE CROSS SECTIONS - EAST FERGUSON AVENUE		F.A.U. RTE.	SECTION	COUNTY	TOTAL SHEETS	SHEET NO.
*FILE#	PLLOT SCALE = *SCALE*	DRAWN - LEC	REVISED -					*	10-00047-01-LS	MADISON	75	50
	PLLOT DATE = *DATE*	CHECKED - BRM	REVISED -	SCALE: 1"=5'		SHEET NO. 7 OF 23 SHEETS STA. TO STA.		CONTRACT NO. 97477				
		DATE - 05-31-2011	REVISED -					FED. ROAD DIST. NO. ILLINOIS FED. AID PROJECT				