


FINAL SURVEY	SURVEYED	BY	DATE
NOTE BOOK NO.	PLOTTED		
	TEMPLATE		
	AREAS CHECKED		

ORIGINAL SURVEY	SURVEYED	BY	DATE
NOTE BOOK NO.	PLOTTED		
	TEMPLATE		
	AREAS CHECKED		

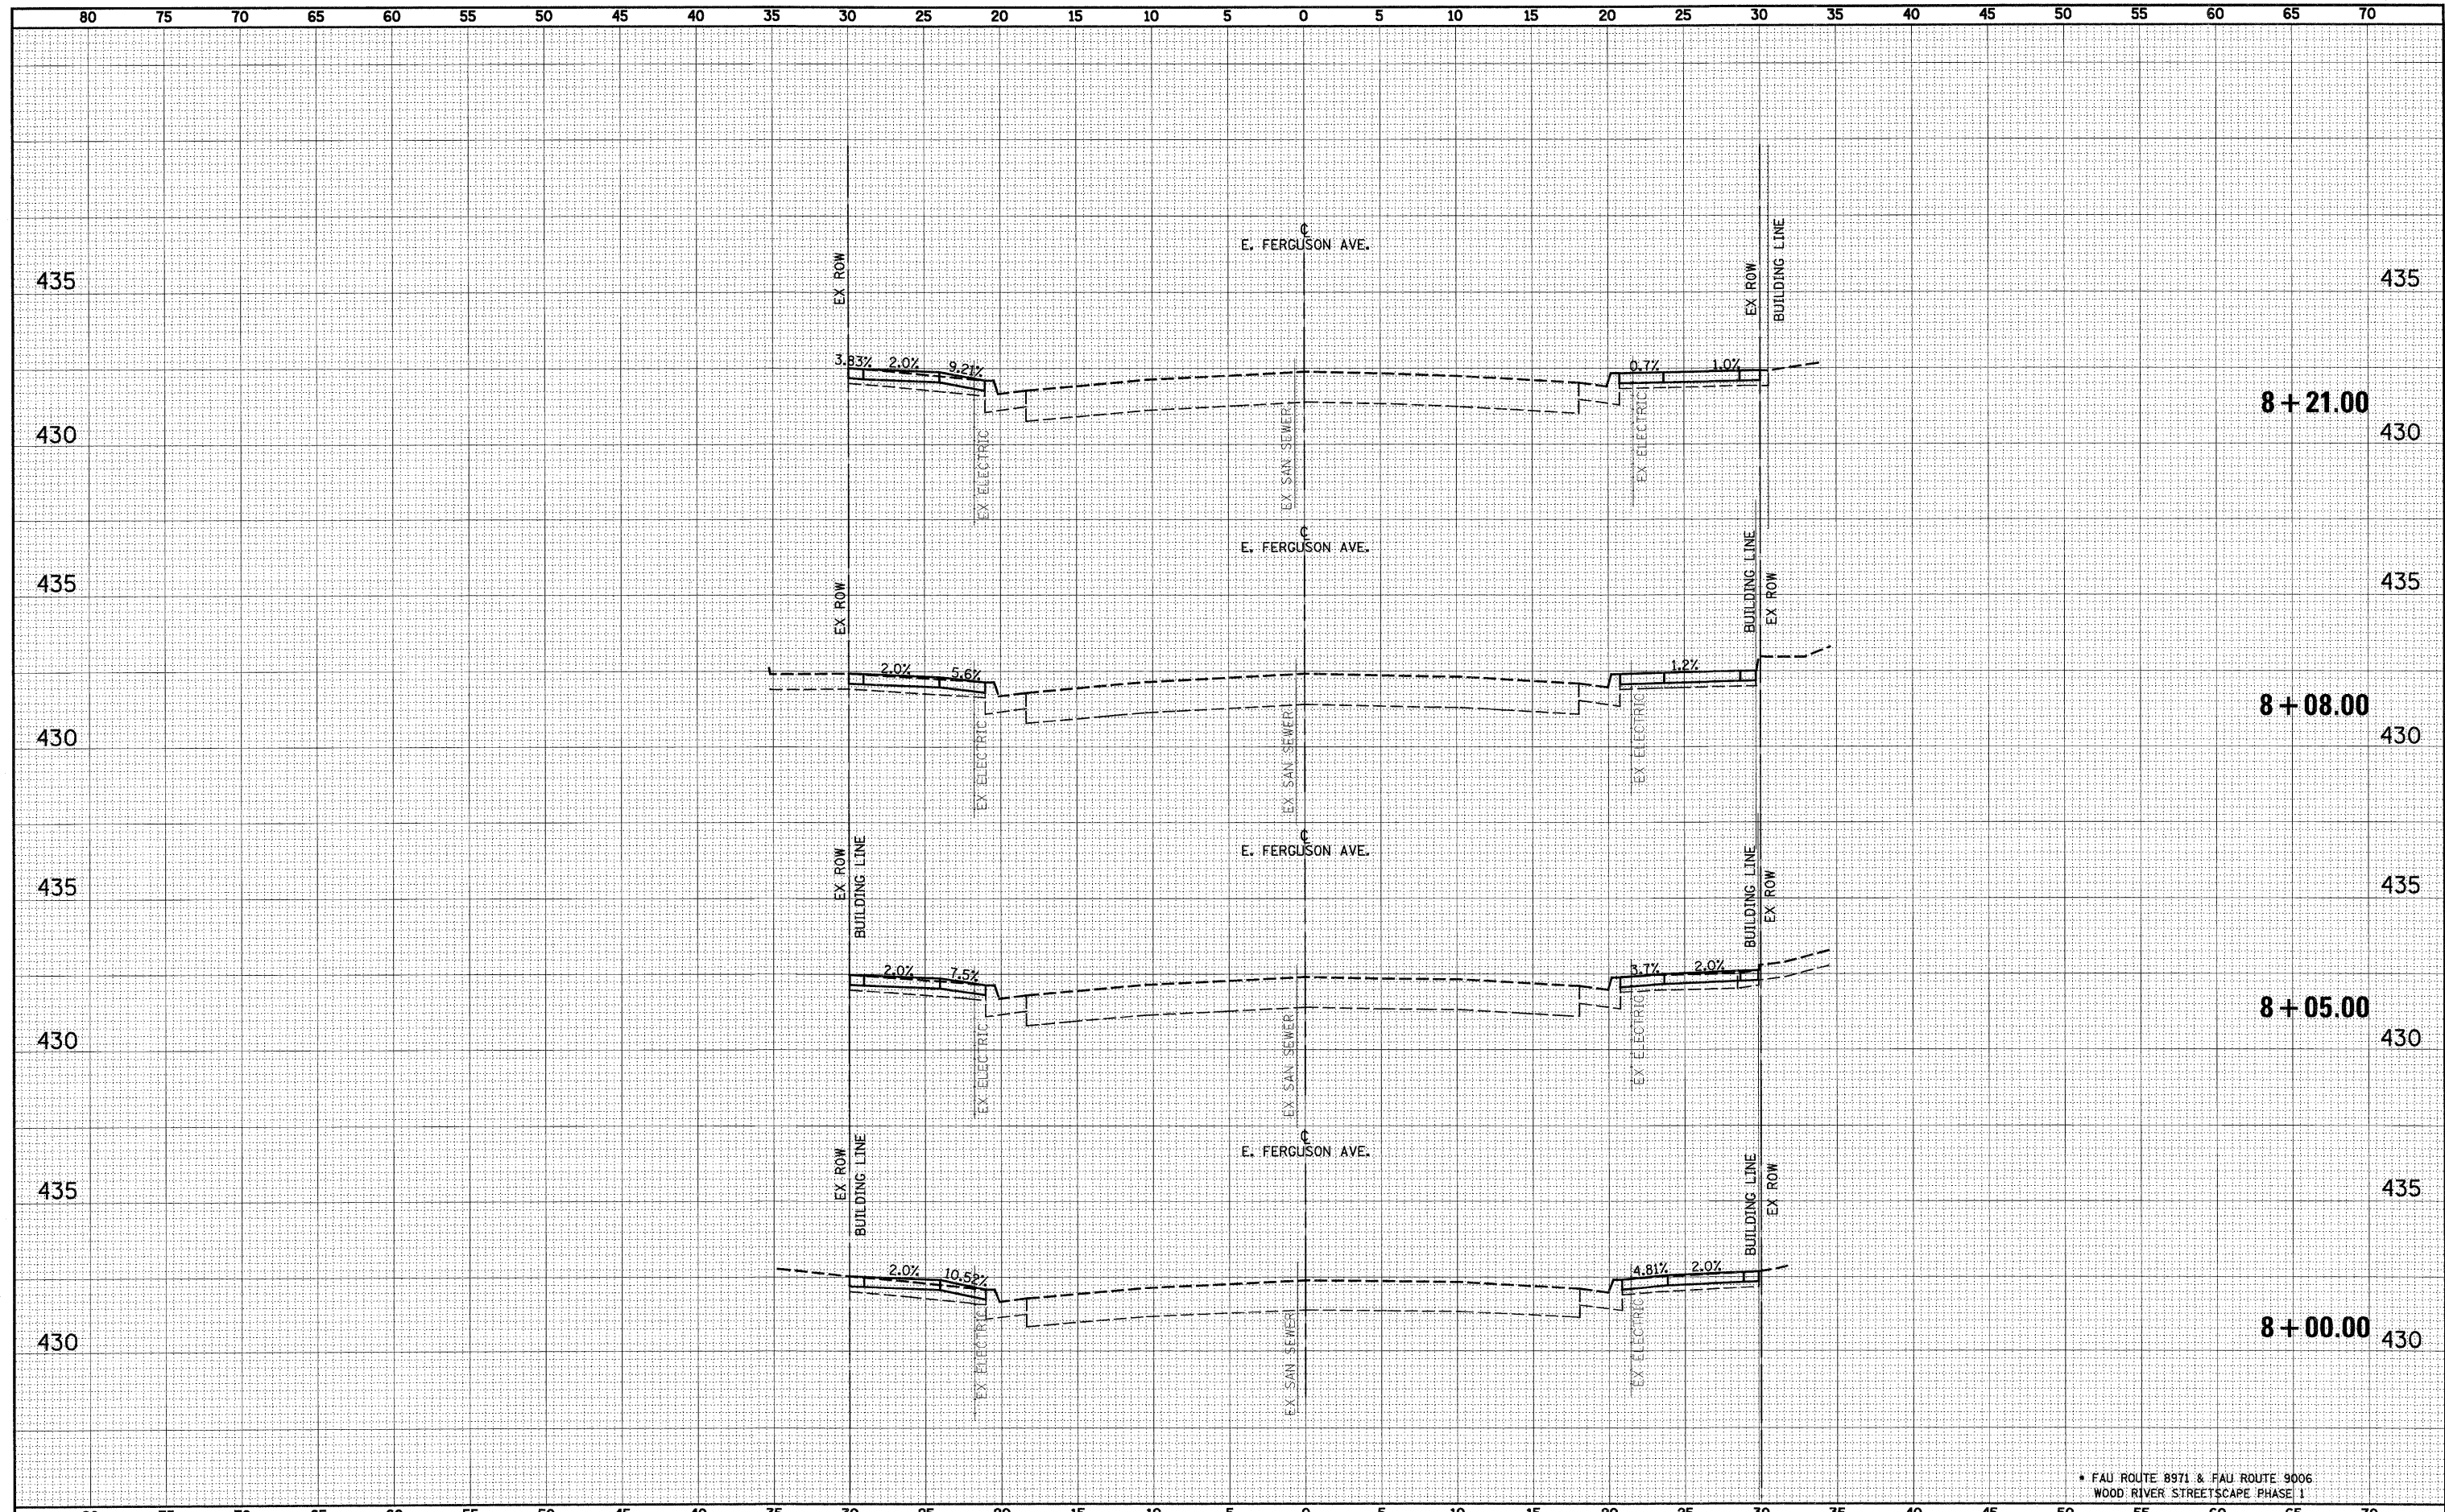

\* FAU ROUTE 8971 & FAU ROUTE 9006  
WOOD RIVER STREETSCAPE PHASE 1

FILE NAME =	USER NAME = #USER#	DESIGNED - ESW	REVISED -	<b>CITY OF WOOD RIVER</b>	<b>WOOD RIVER STREETSCAPE CROSS SECTIONS - EAST FERGUSON AVENUE</b>			F.A.U. RTE.	SECTION	COUNTY	TOTAL SHEETS	SHEET NO.
*FILEL*		DRAWN - LEC	REVISED -		SCALE: 1"=5'	SHEET NO. 8 OF 23 SHEETS	STA.	TO STA.	10-00047-01-LS	MADISON	75	51
	PLOT SCALE = #SCALE#	CHECKED - BRM	REVISED -									
	PLOT DATE = #DATE#	DATE - 05-31-2011	REVISED -									
								CONTRACT NO. 97477		FED. ROAD DIST. NO. ILLINOIS FED. AID PROJECT		