


FINAL SURVEY	SUBMITTED	DATE
NOTE BOOK NO.	PLOTTED	
	TEMPLATE	
	AREAS CHECKED	

ORIGINAL SURVEY	SUBMITTED	DATE
NOTE BOOK NO.	PLOTTED	
	TEMPLATE	
	AREAS CHECKED	

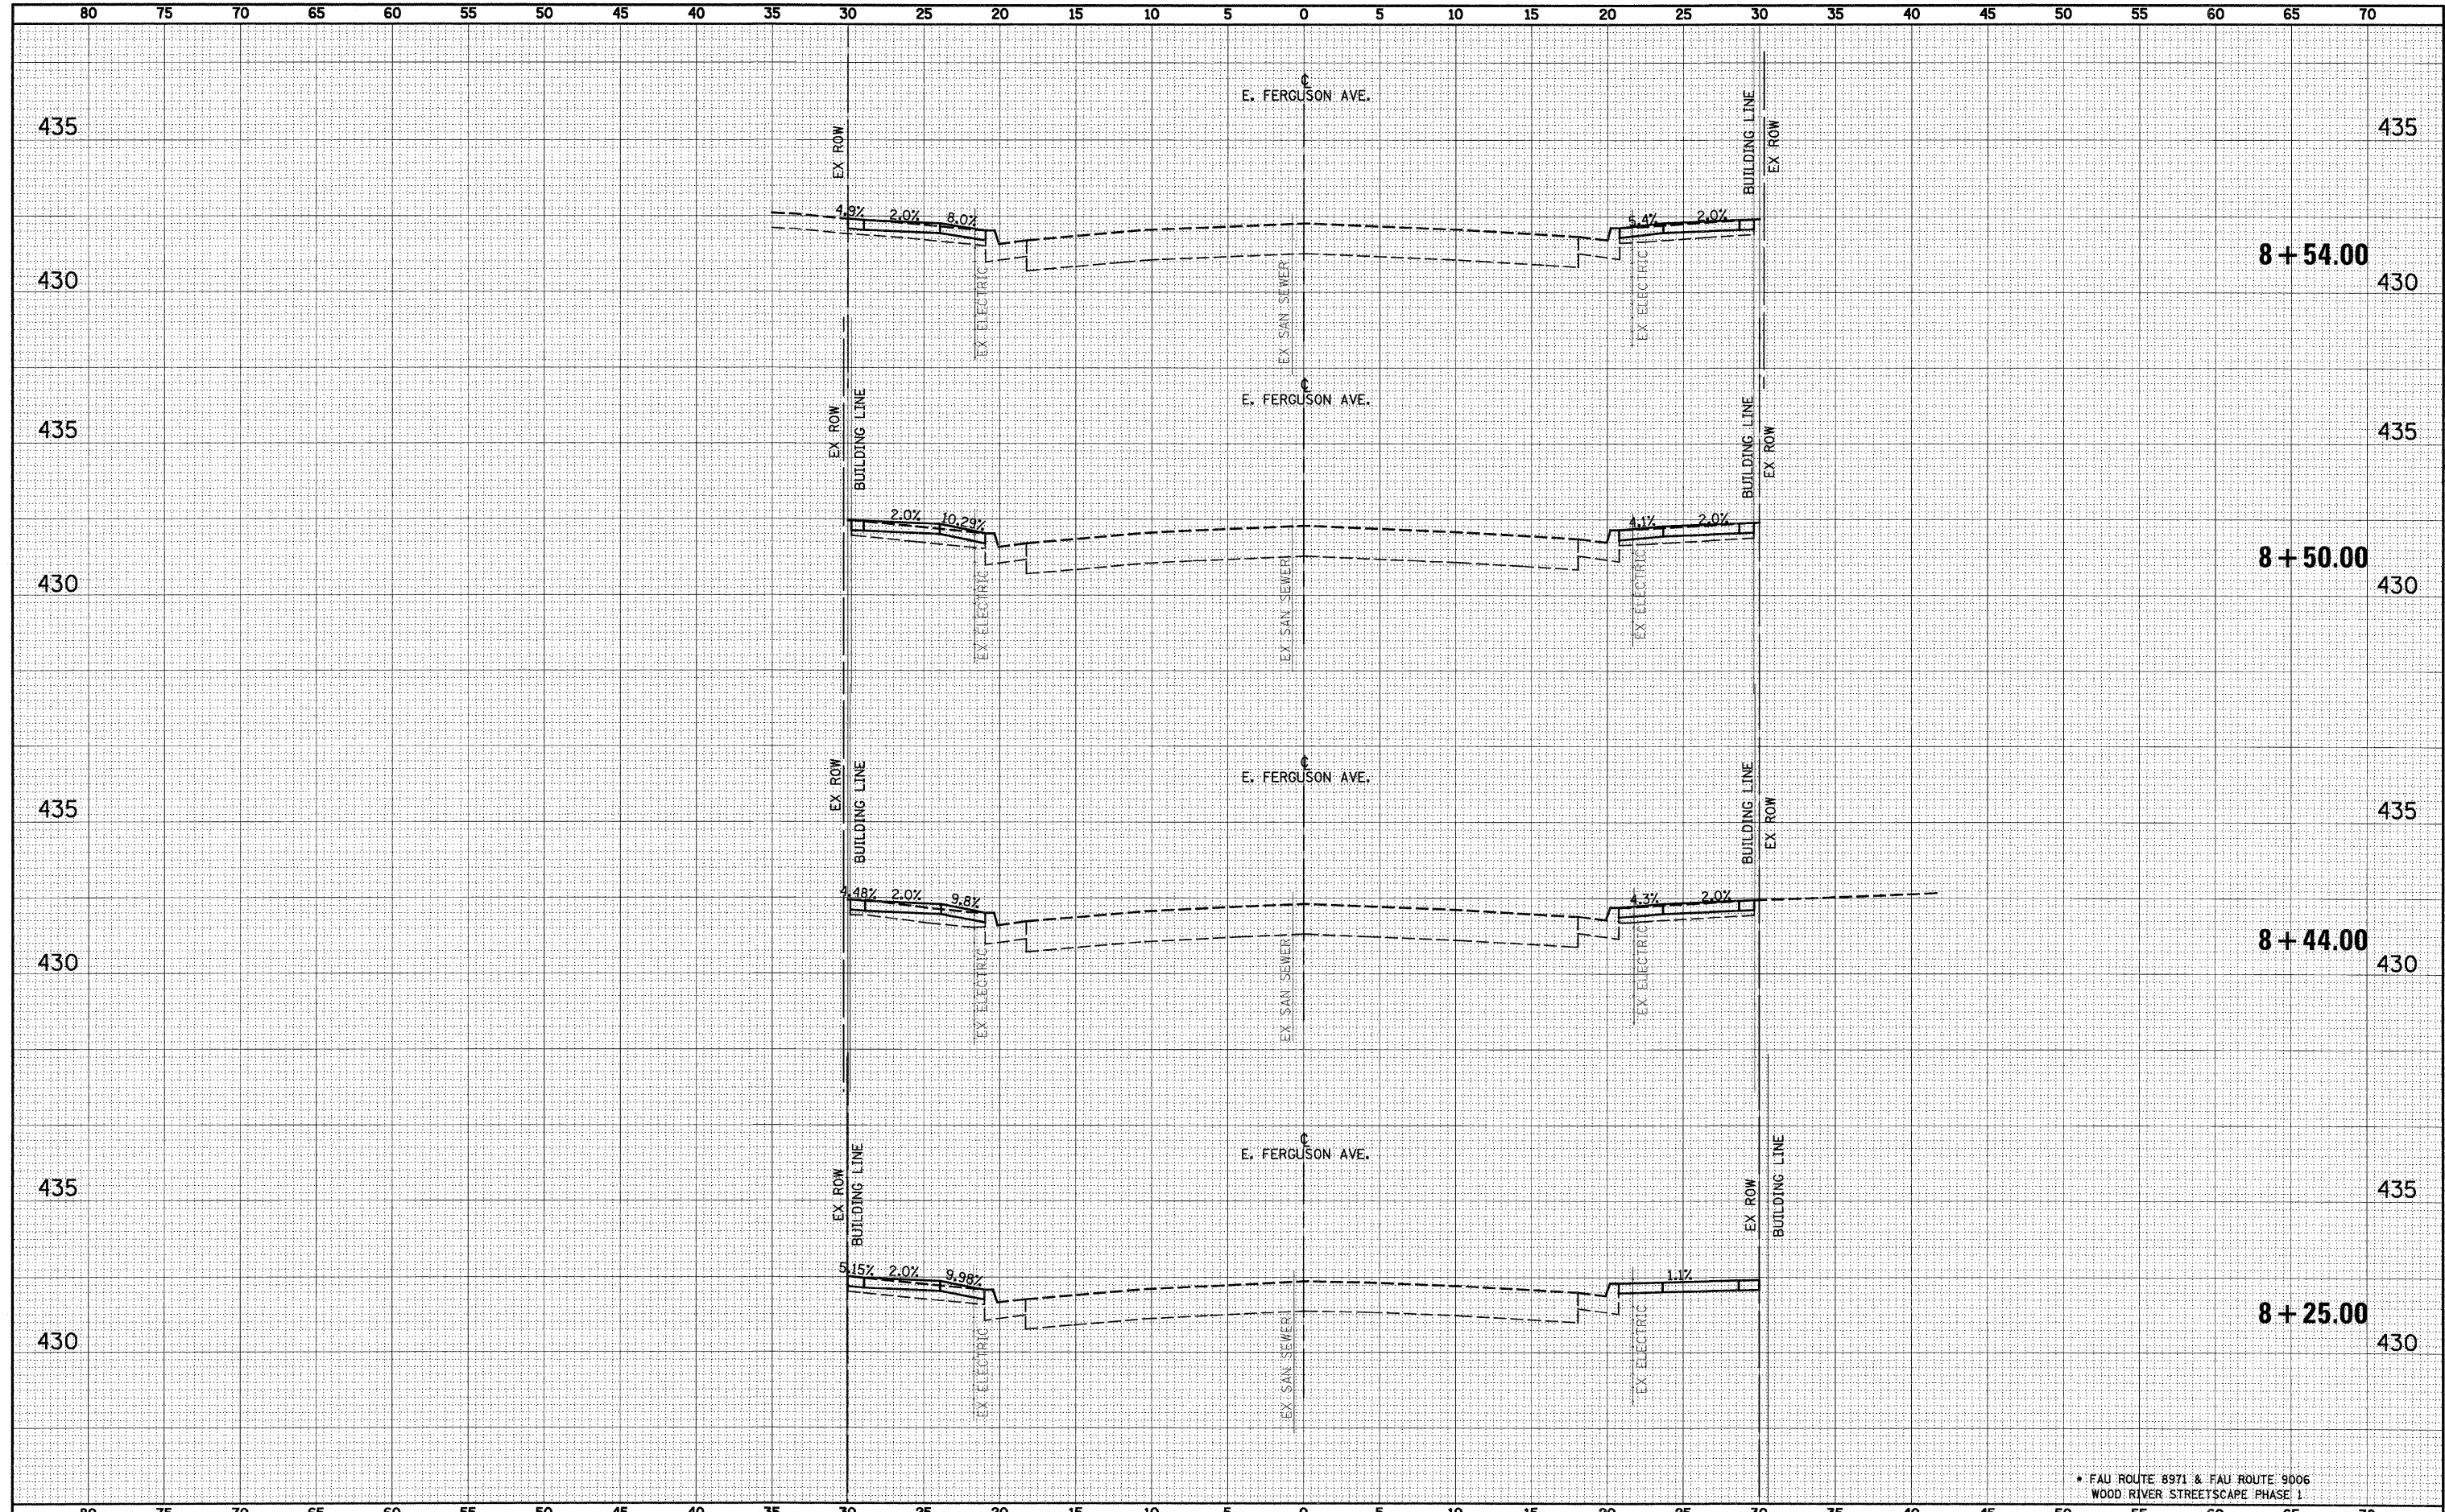

FAU ROUTE 8971 & FAU ROUTE 9006  
WOOD RIVER STREETScape PHASE 1

FILE NAME =	USER NAME = #USER#	DESIGNED - ESW	REVISED -	CITY OF WOOD RIVER		WOOD RIVER STREETScape		F.A.U. RTE.	SECTION	COUNTY	TOTAL SHEETS	SHEET NO.
#FILE#		DRAWN - LEC	REVISED -			CROSS SECTIONS - EAST FERGUSON AVENUE		10-00047-01-LS	MADISON	75	52	
	PLOT SCALE = #SCALE#	CHECKED - BRM	REVISED -			SCALE: 1"=5'	SHEET NO. 9 OF 23 SHEETS	STA.	TO STA.	CONTRACT NO. 97477		
	PLOT DATE = #DATE#	DATE - 05-31-2011	REVISED -					FED. ROAD DIST. NO. [ILLINOIS] FED. AID PROJECT				