


| | | |
|--------------|---------------|------|
| FINAL SURVEY | SURVEYED | DATE |
| NOTE BOOK | PLOTTED | BY |
| NO. | TEMPLATE | |
| | AREAS CHECKED | |
| | AREAS CHECKED | |

| | | |
|-----------------|---------------|------|
| ORIGINAL SURVEY | SURVEYED | DATE |
| NOTE BOOK | PLOTTED | BY |
| NO. | TEMPLATE | |
| | AREAS CHECKED | |
| | AREAS CHECKED | |

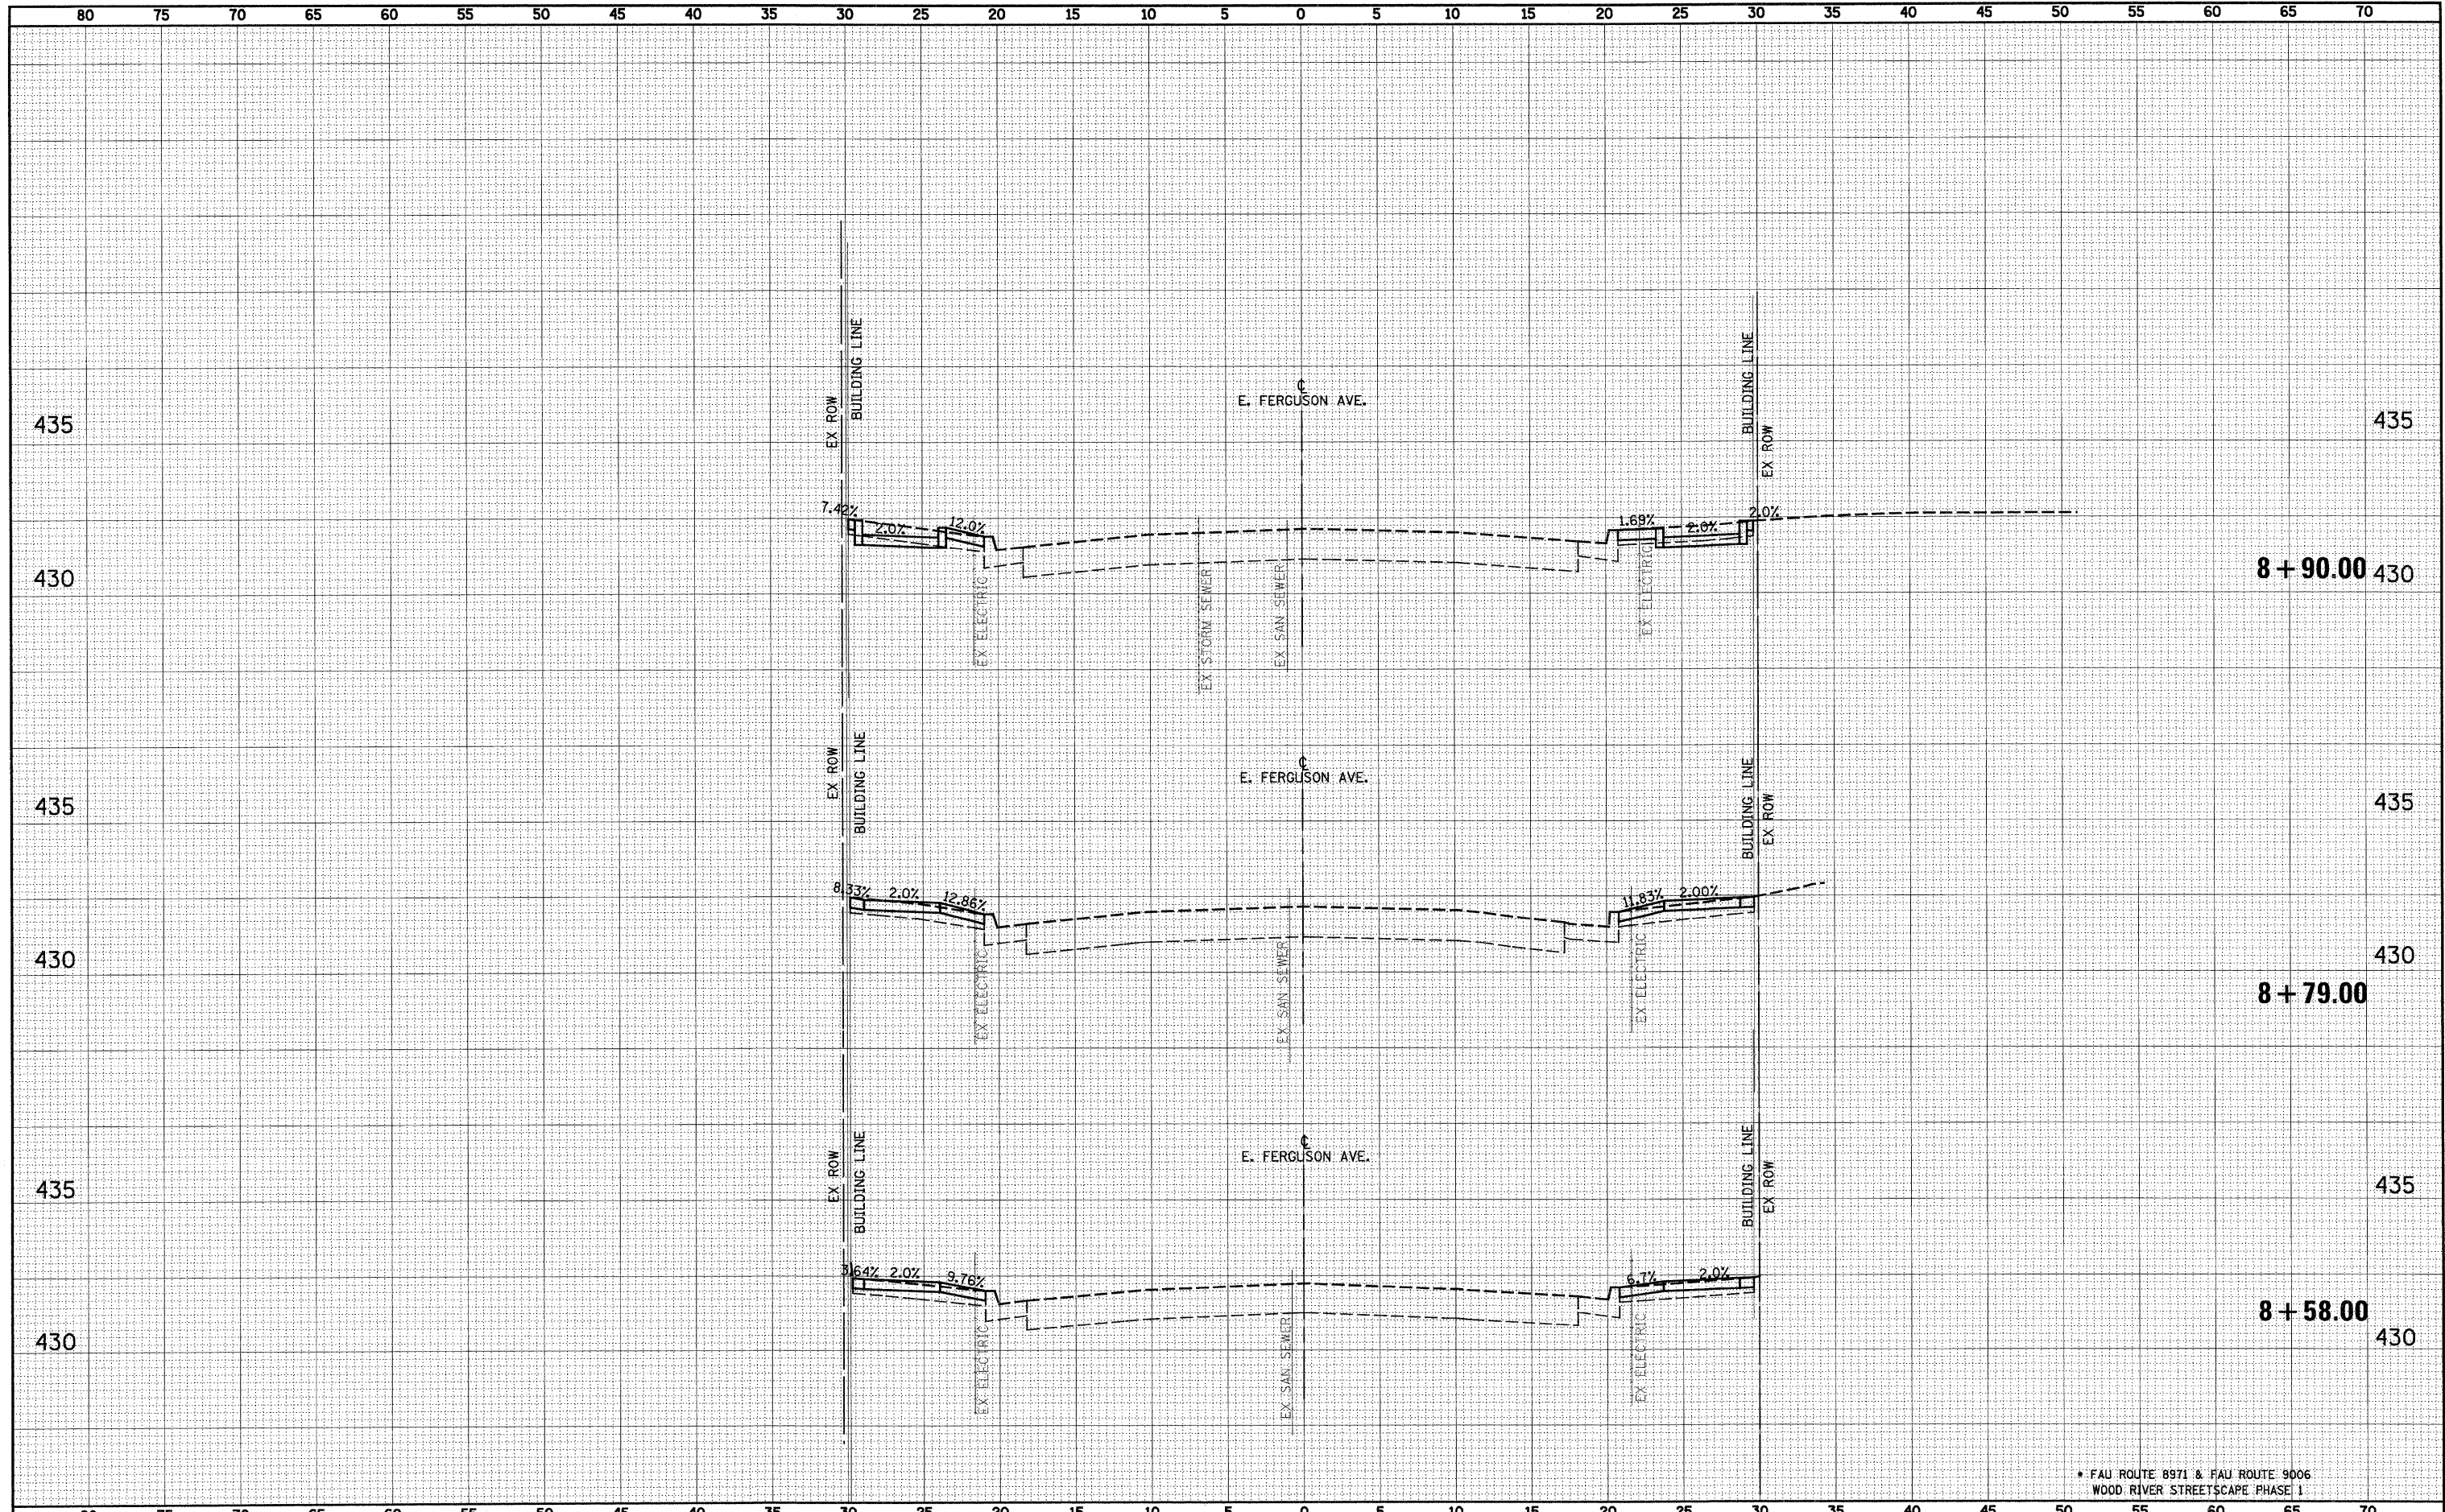

* FAU ROUTE 8971 & FAU ROUTE 9006
WOOD RIVER STREETSCAPE PHASE I

| | | | | | | | | | | | |
|-------------|----------------------|-------------------|-----------|---------------------------|---|---------------------------|-------------|--------------------|---------|--------------|-----------|
| FILE NAME = | USER NAME = #USER# | DESIGNED - ESW | REVISED - | CITY OF WOOD RIVER | WOOD RIVER STREETSCAPE CROSS SECTIONS - EAST FERGUSON AVENUE | | F.A.U. RTE. | SECTION | COUNTY | TOTAL SHEETS | SHEET NO. |
| #FILE# | PLOT SCALE = #SCALE# | DRAWN - LEC | REVISED - | | SCALE: 1"=5' | SHEET NO. 10 OF 23 SHEETS | STA. | 10-00047-01-LS | MADISON | 75 | 53 |
| | PLOT DATE = #DATE# | CHECKED - BRM | REVISED - | | TO STA. | | | CONTRACT NO. 97477 | | | |
| | | DATE - 05-31-2011 | REVISED - | | FED. ROAD DIST. NO. (ILLINOIS) FED. AID PROJECT | | | | | | |