


FINAL SURVEY	SURVEYED	BY	DATE
NOTE BOOK NO.	PLOTTED		
	TEMPLATE		
	AREAS CHECKED		

ORIGINAL SURVEY	SURVEYED	BY	DATE
NOTE BOOK NO.	PLOTTED		
	TEMPLATE		
	AREAS CHECKED		

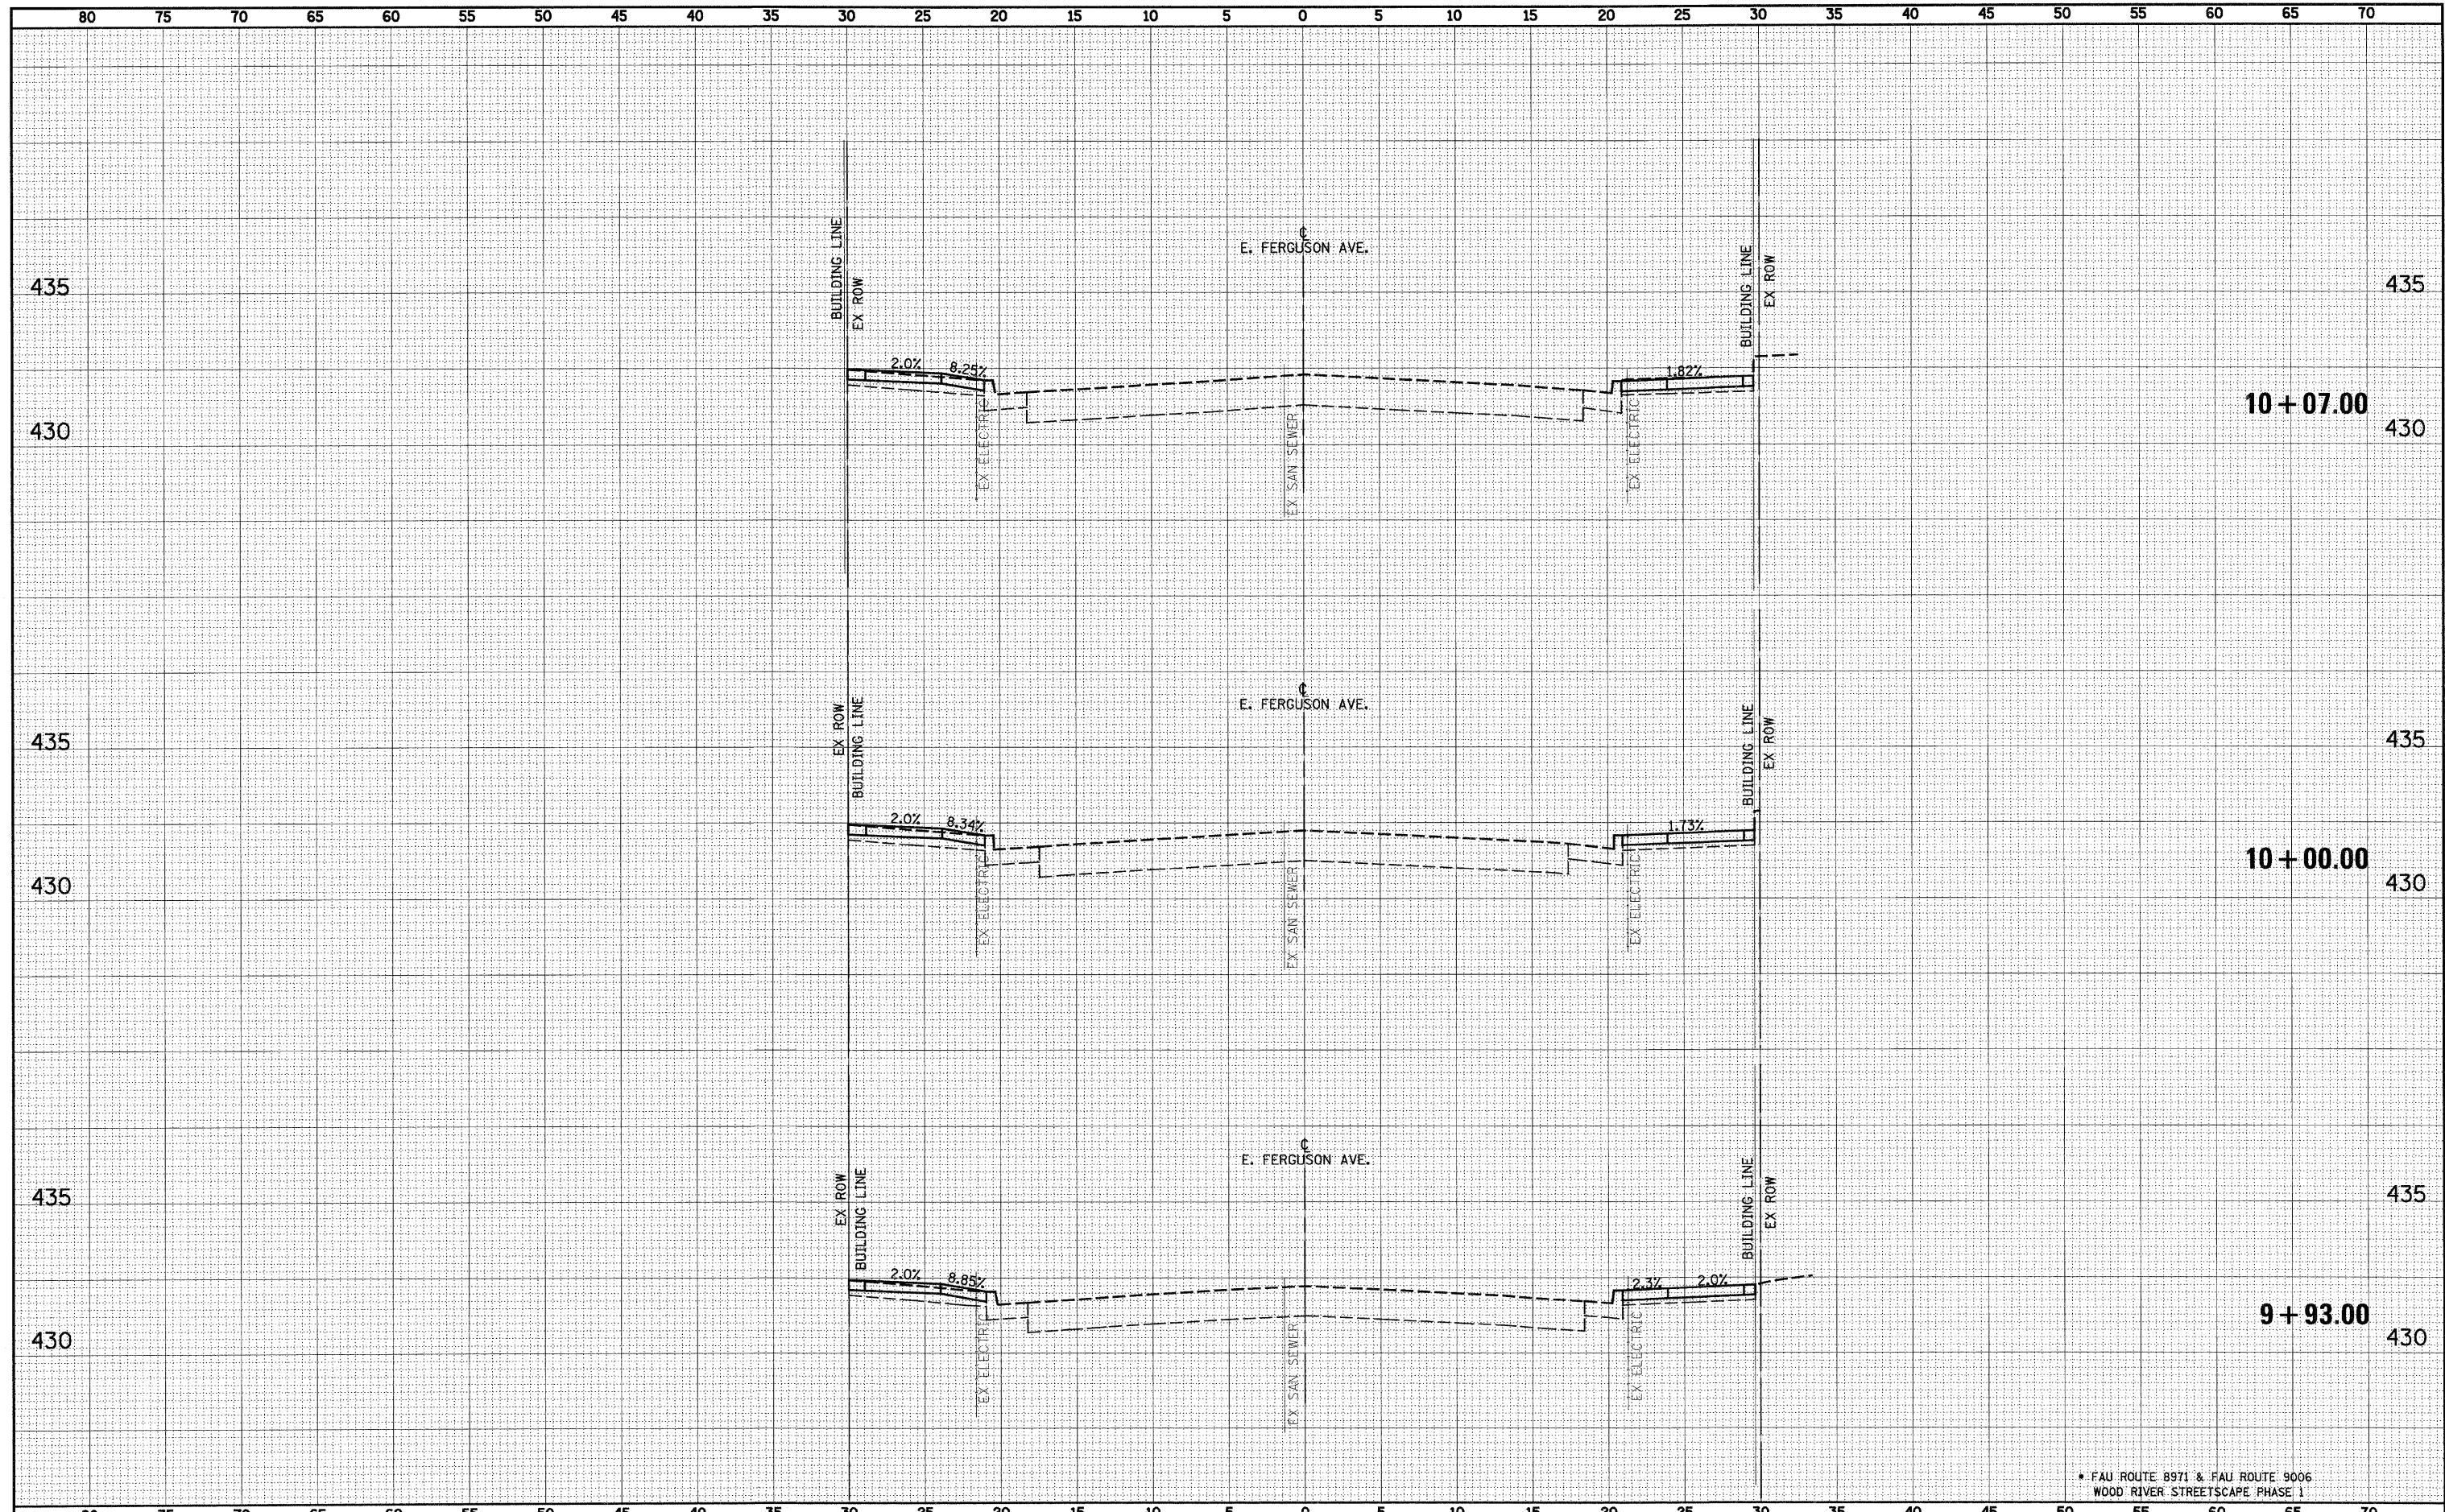

* FAU ROUTE 8971 & FAU ROUTE 9006
WOOD RIVER STREETScape PHASE 1

FILE NAME =	USER NAME = #USER#	DESIGNED - ESW	REVISED -	CITY OF WOOD RIVER	WOOD RIVER STREETScape CROSS SECTIONS - EAST FERGUSON AVENUE			F.A.U. RTE.	SECTION	COUNTY	TOTAL SHEETS	SHEET NO.	
#FILE#	PLOT SCALE = #SCALE#	DRAWN - LEC	REVISED -		SCALE: 1"=5'	SHEET NO. 14 OF 23 SHEETS	STA. 9+93.00 TO STA. 10+07.00	•	10-00047-01-LS	MADISON	75	57	
	PLOT DATE = #DATE#	CHECKED - BRM	REVISED -										CONTRACT NO. 97477
		DATE - 05-31-2011	REVISED -					FED. ROAD DIST. NO.	ILLINOIS	FED. AID PROJECT			