


DATE	
BY	
FINAL SURVEY	SURVEYED
NOTE BOOK	PLOTTED
NO.	TEMPLATE
	AREAS CHECKED

DATE	
BY	
ORIGINAL SURVEY	SURVEYED
NOTE BOOK	PLOTTED
NO.	TEMPLATE
	AREAS CHECKED

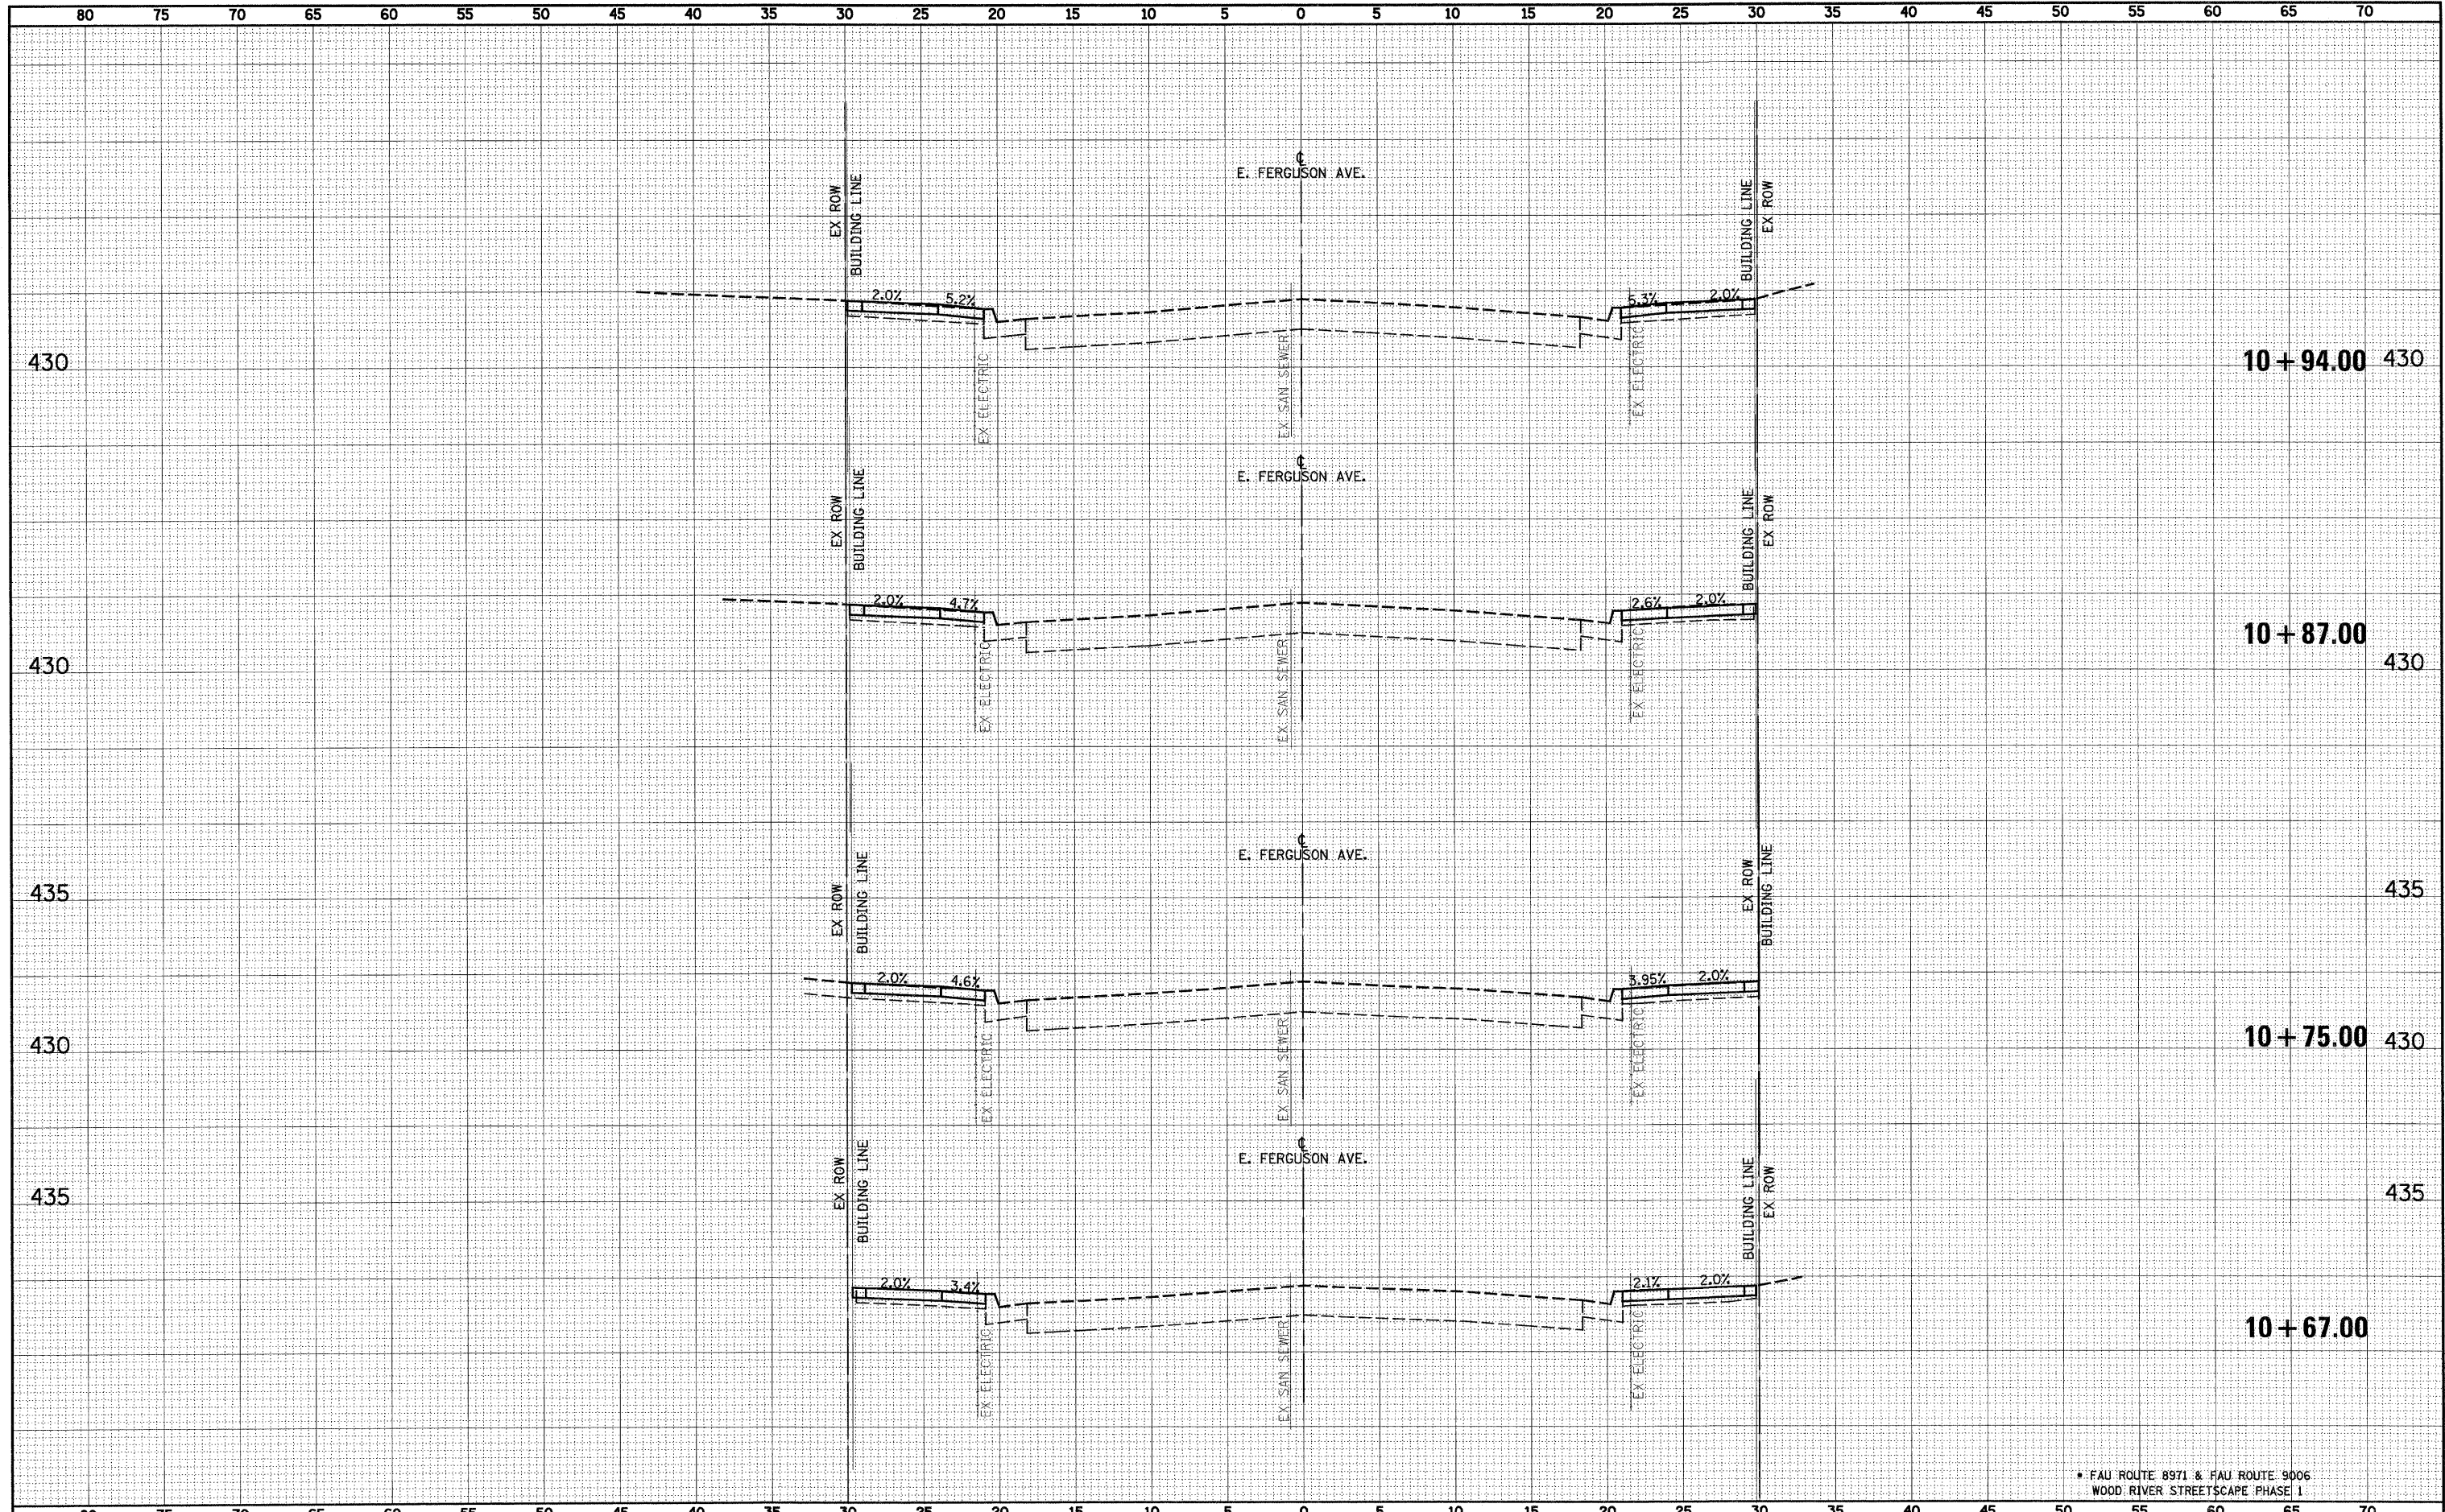

FAU ROUTE 8971 & FAU ROUTE 9006  
WOOD RIVER STREETSCAPE PHASE I

FILE NAME =	USER NAME = #USER#	DESIGNED - ESW	REVISED -	<b>CITY OF WOOD RIVER</b>	<b>WOOD RIVER STREETSCAPE</b>		F.A.U. RTE.	SECTION	COUNTY	TOTAL SHEETS	SHEET NO.
#FILE#	PLOT SCALE = #SCALE#	DRAWN - LEC	REVISED -		<b>CROSS SECTIONS - EAST FERGUSON AVENUE</b>		*	10-00047-01-LS	MADISON	75	59
	PLOT DATE = #DATE#	CHECKED - BRM	REVISED -		SCALE: 1"=5'	SHEET NO. 16 OF 23 SHEETS	FED. ROAD DIST. NO.		ILLINOIS FED. AID PROJECT		
		DATE - 05-31-2011	REVISED -		STA. 10+67.00 TO STA. 10+94.00		CONTRACT NO. 97477				