


BY	DATE

BY	DATE

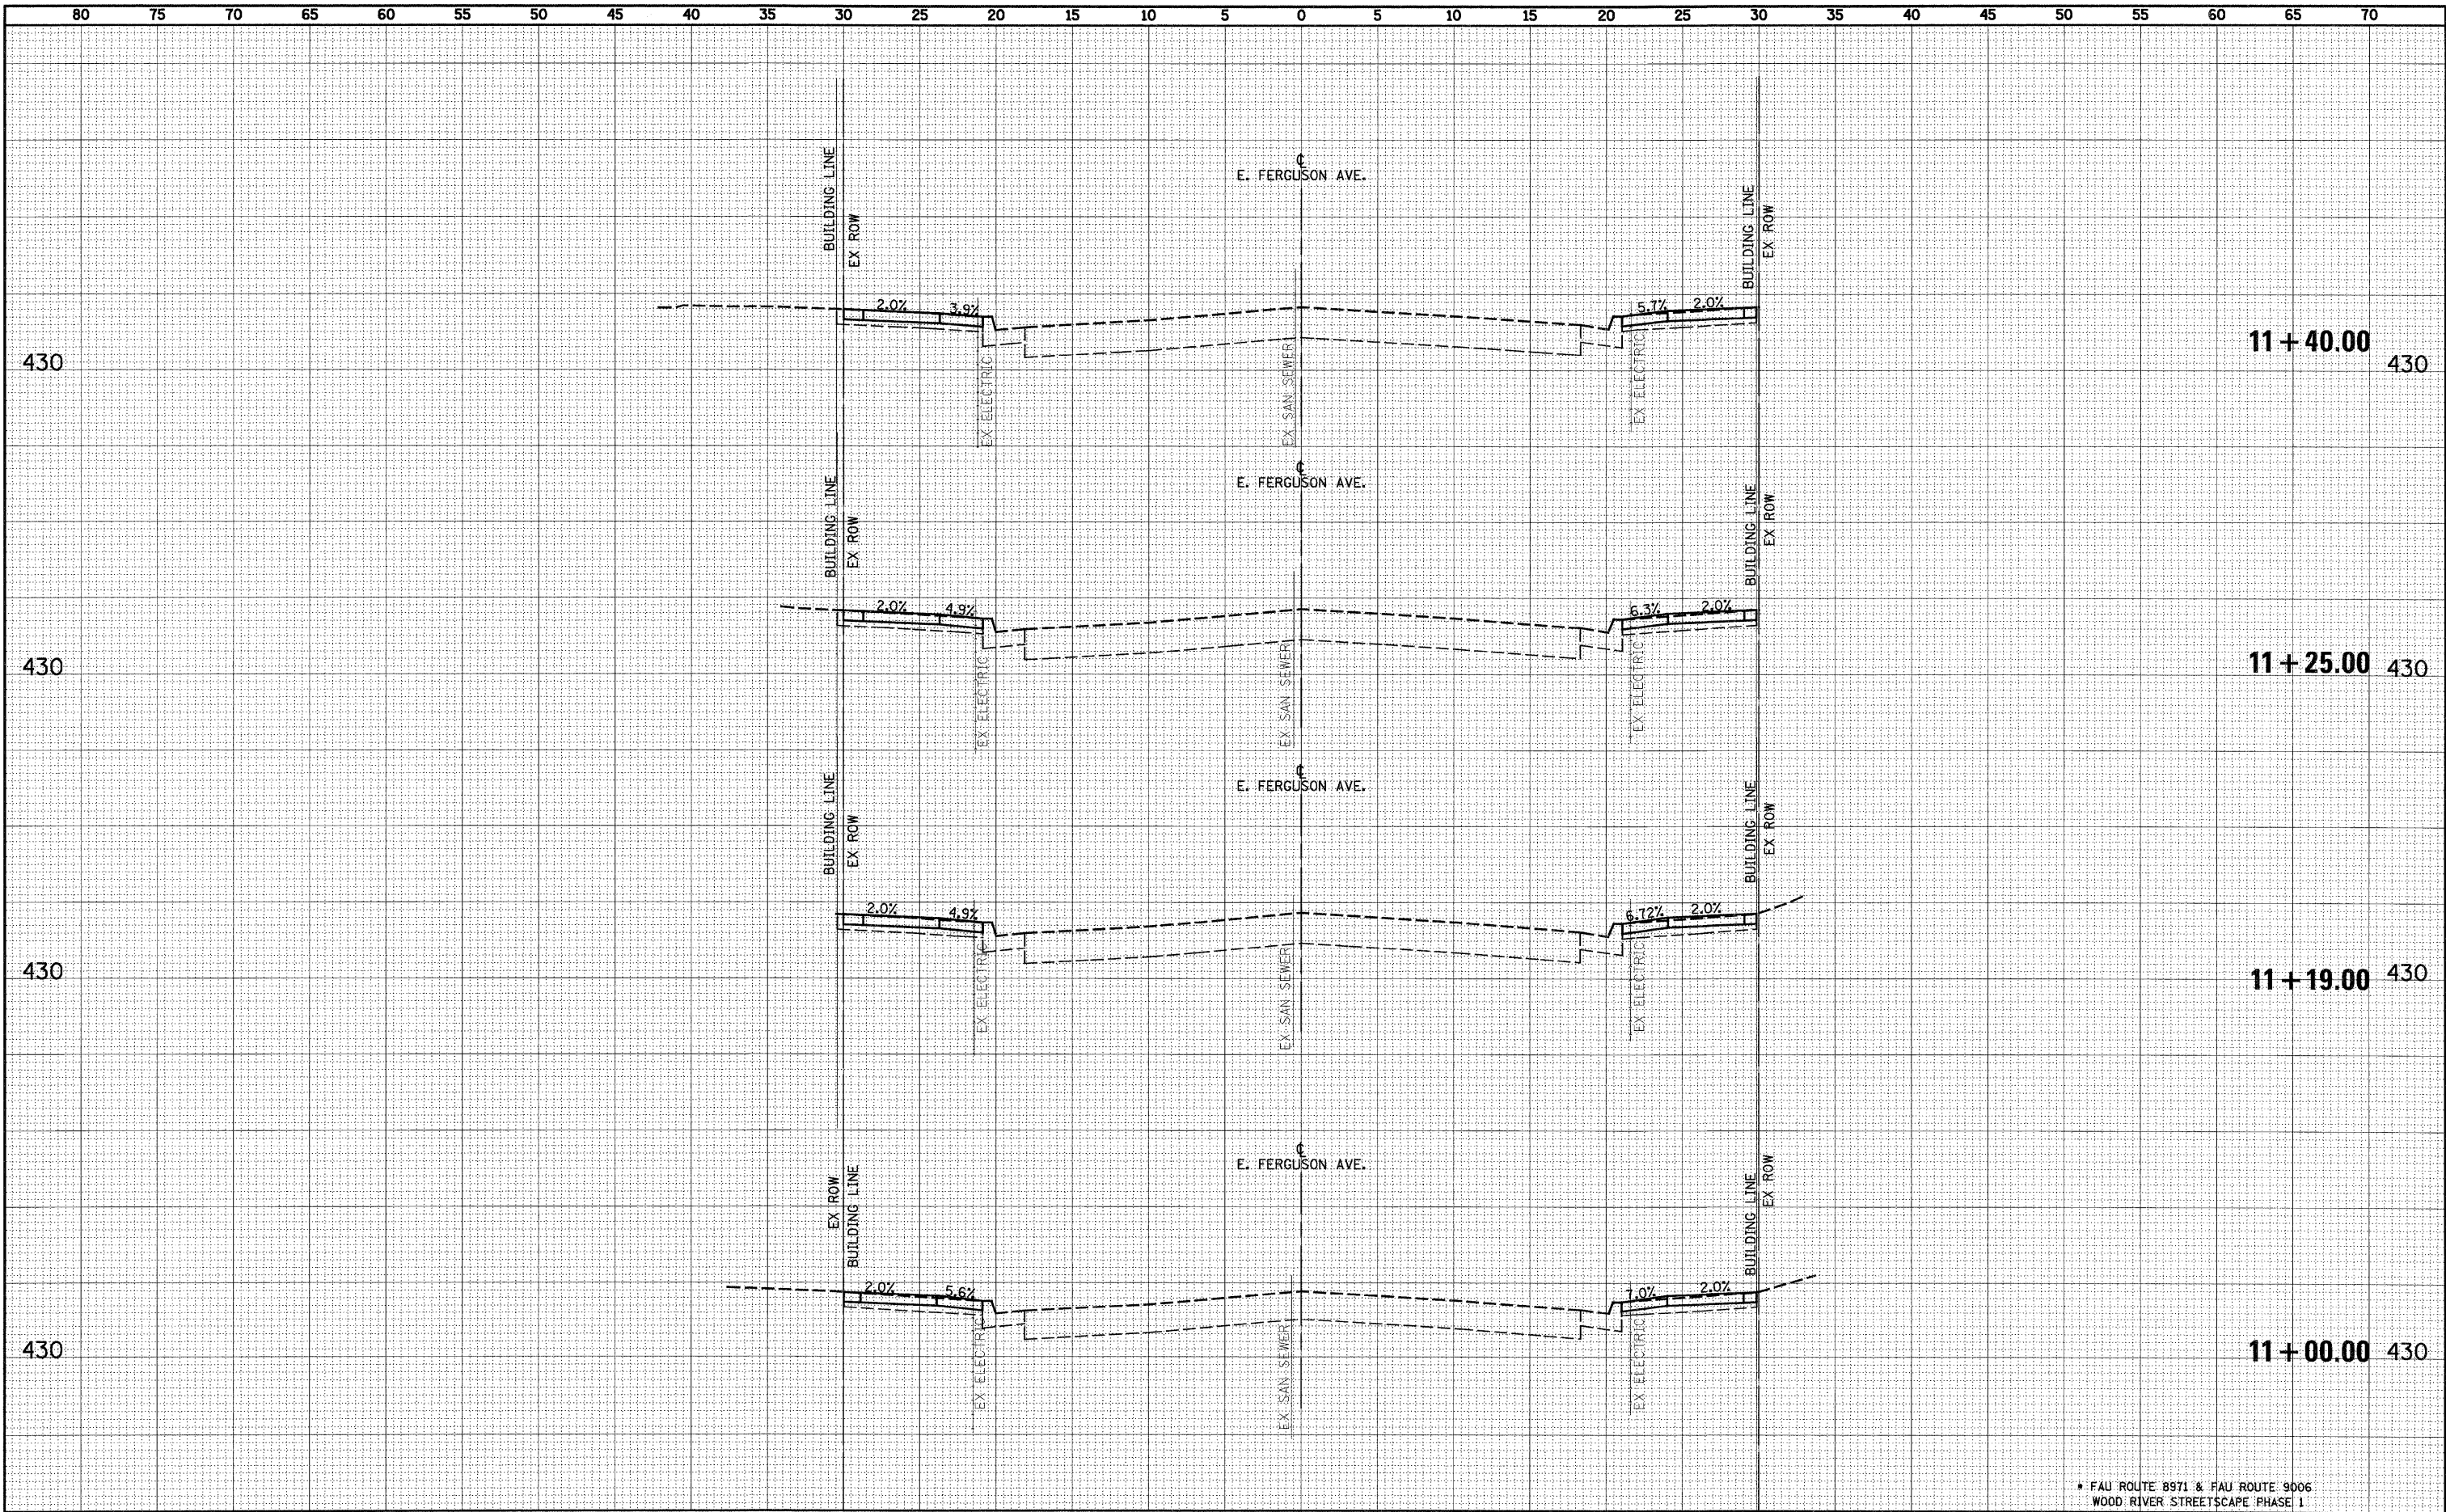

• FAU ROUTE 8971 & FAU ROUTE 9006
WOOD RIVER STREETScape PHASE 1

FILE NAME =	USER NAME = #USER#	DESIGNED - ESW	REVISED -	CITY OF WOOD RIVER				WOOD RIVER STREETScape CROSS SECTIONS - EAST FERGUSON AVENUE				F.A.U. RTE.	SECTION	COUNTY	TOTAL SHEETS	SHEET NO.
#FILE#	PLOT SCALE = #SCALE#	DRAWN - LEC	REVISED -									•	10-00047-01-LS	MADISON	75	60
	PLOT DATE = #DATE#	CHECKED - BRM	REVISED -	SCALE: 1"=5'				SHEET NO. 17 OF 23 SHEETS STA. 11+00.00 TO STA. 11+40.00				CONTRACT NO. 97477				
		DATE - 05-31-2011	REVISED -									FED. ROAD DIST. NO. ILLINOIS FED. AID PROJECT				