


FINAL SURVEY	SUBMITTED	DATE
NOTE BOOK	PLOTTED	
NO.	TEMPLATE	
	AREAS CHECKED	

ORIGINAL SURVEY	SUBMITTED	DATE
NOTE BOOK	PLOTTED	
NO.	TEMPLATE	
	AREAS CHECKED	

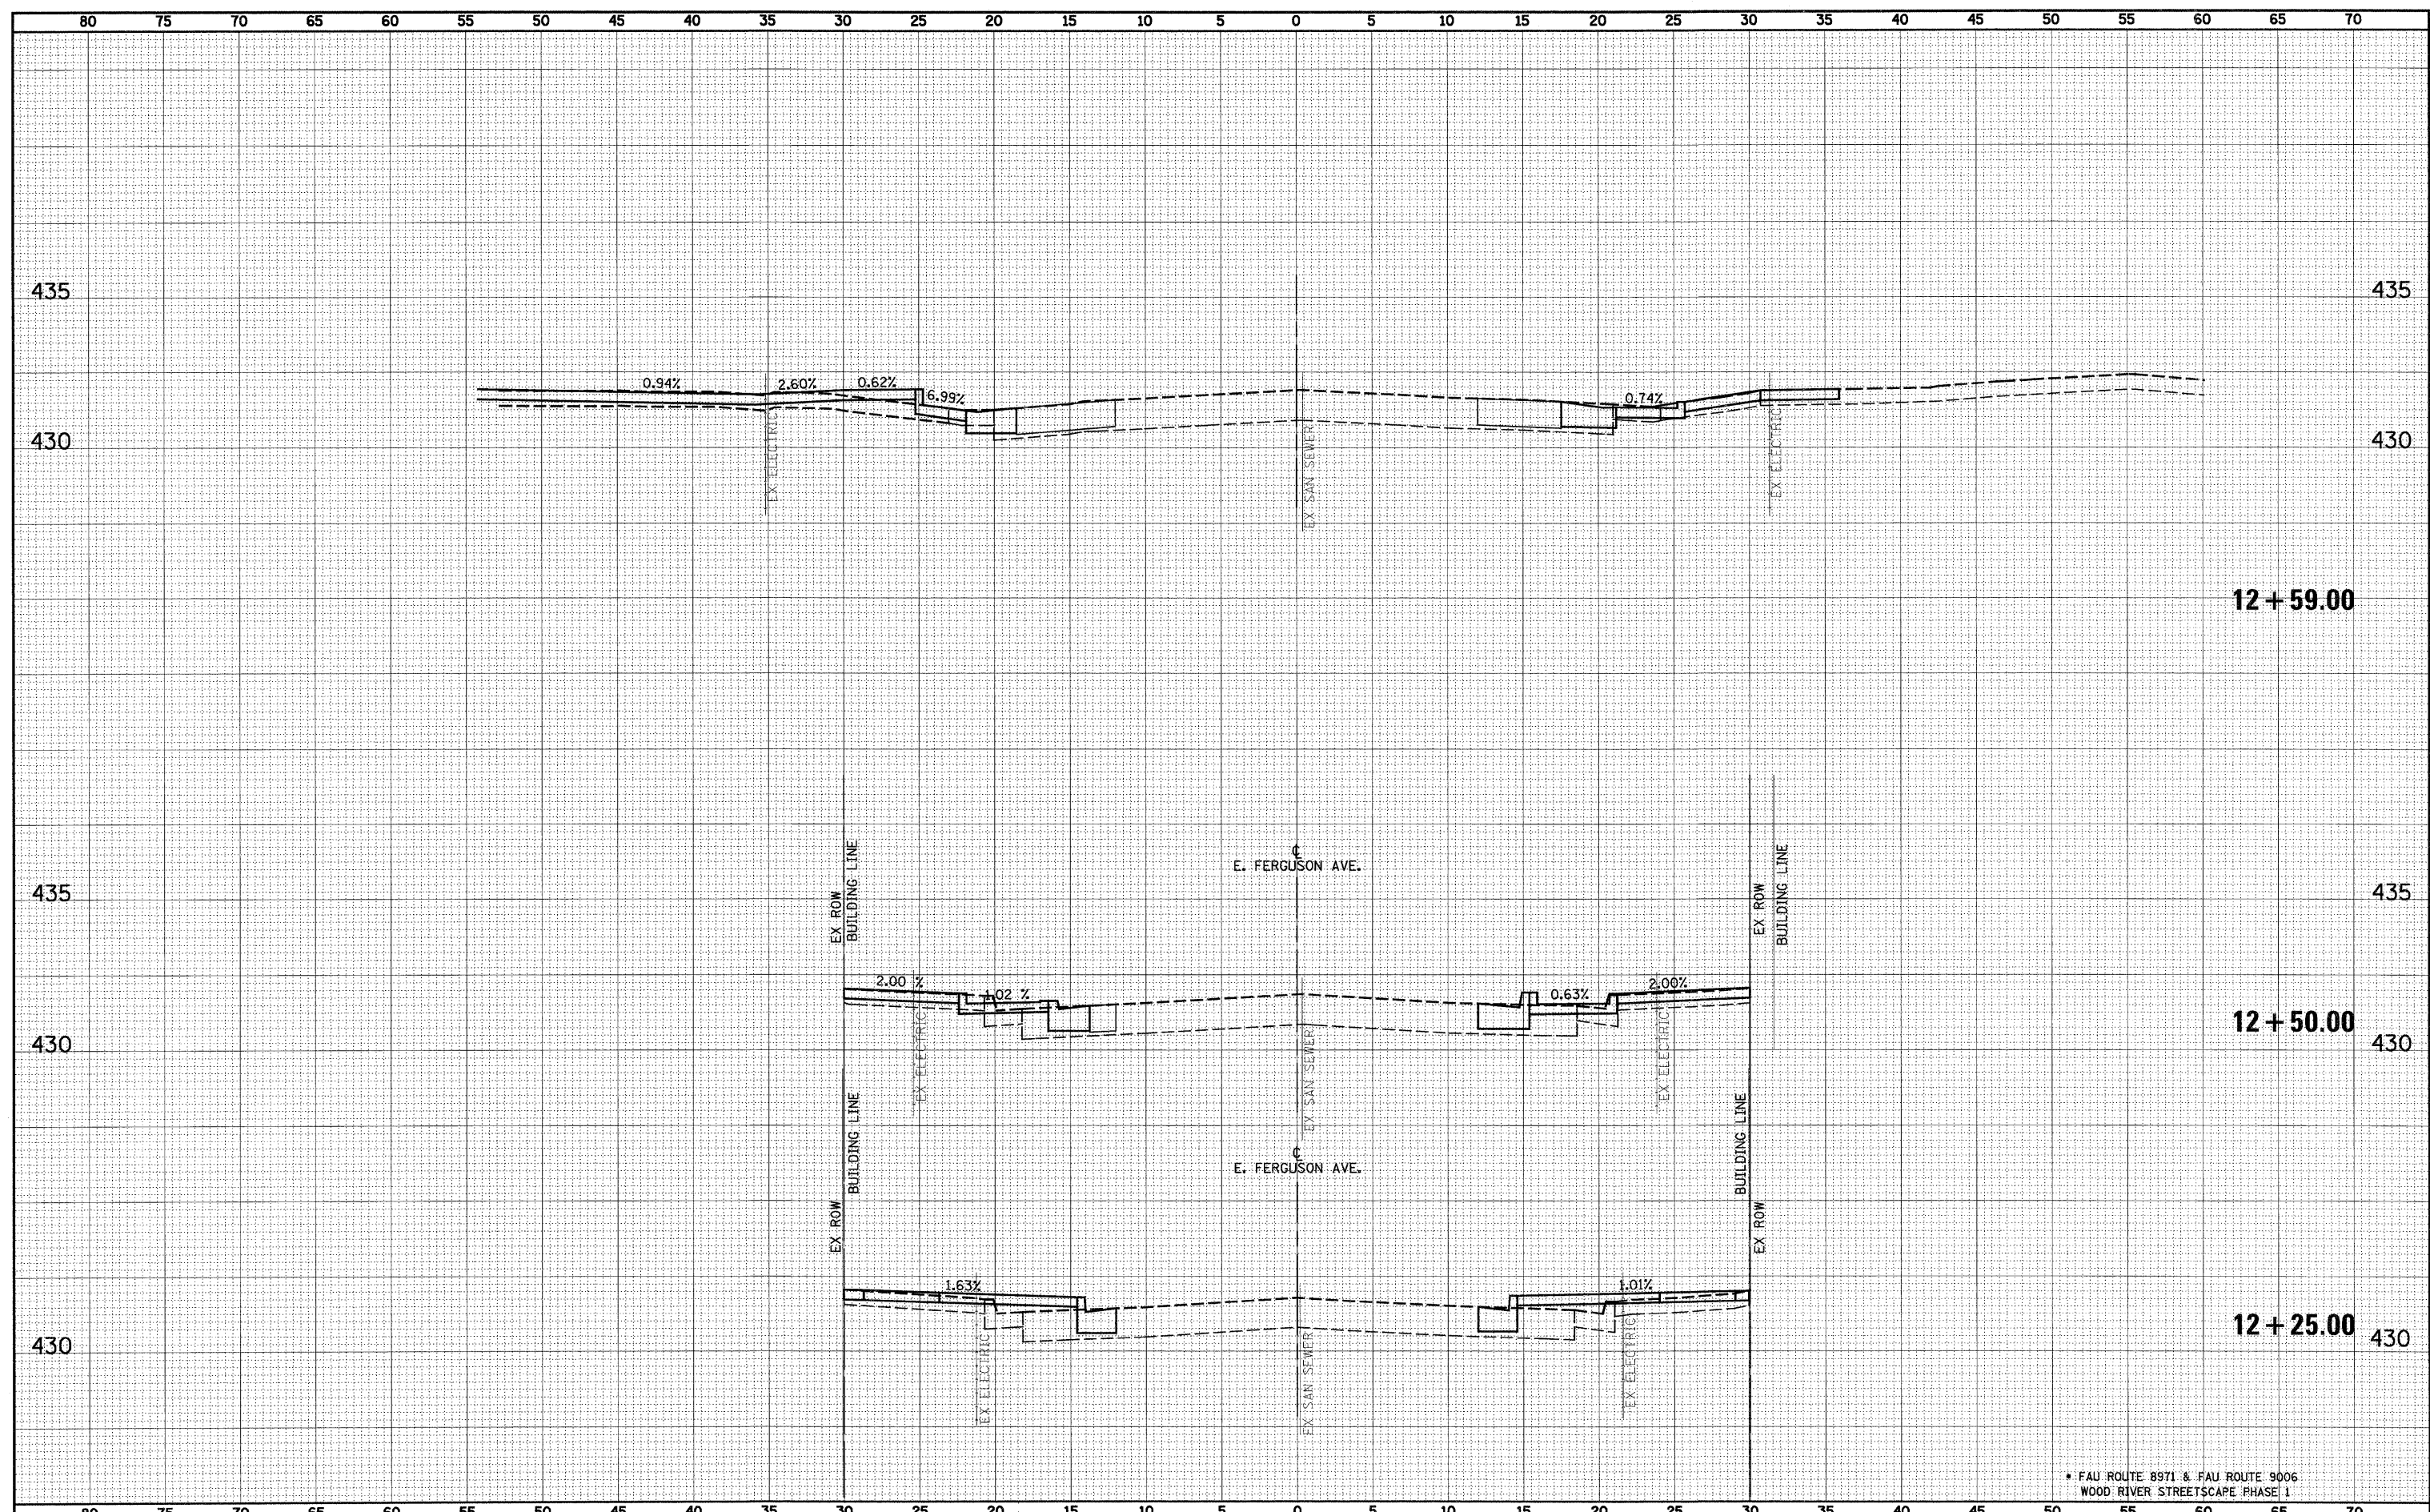

\* FAU ROUTE 8971 & FAU ROUTE 9006  
WOOD RIVER STREETSCAPE PHASE 1

FILE NAME =	USER NAME = #USER#	DESIGNED - ESW	REVISED -	<b>CITY OF WOOD RIVER</b>  <b>WOOD RIVER STREETSCAPE</b> <b>CROSS SECTIONS - EAST FERGUSON AVENUE</b>	F.A.U. RTE.	SECTION	COUNTY	TOTAL SHEETS	SHEET NO.
#FILE#		DRAWN - LEC	REVISED -		•	10-00047-01-LS	MADISON	75	63
	PLOT SCALE = #SCALE#	CHECKED - BRM	REVISED -						
	PLOT DATE = #DATE#	DATE - 05-31-2011	REVISED -						
				SCALE: 1"=5'	SHEET NO. 20 OF 23 SHEETS		STA. 12+25.00 TO STA. 12+59.00		FED. ROAD DIST. NO. ILLINOIS FED. AID PROJECT
						CONTRACT NO. 97477			