


FINAL SURVEY	SURVEYED	DATE
NOTE BOOK NO.	PLOTTED	BY
	TEMPLATE	
	AREAS CHECKED	

ORIGINAL SURVEY	SURVEYED	DATE
NOTE BOOK NO.	PLOTTED	BY
	TEMPLATE	
	AREAS CHECKED	

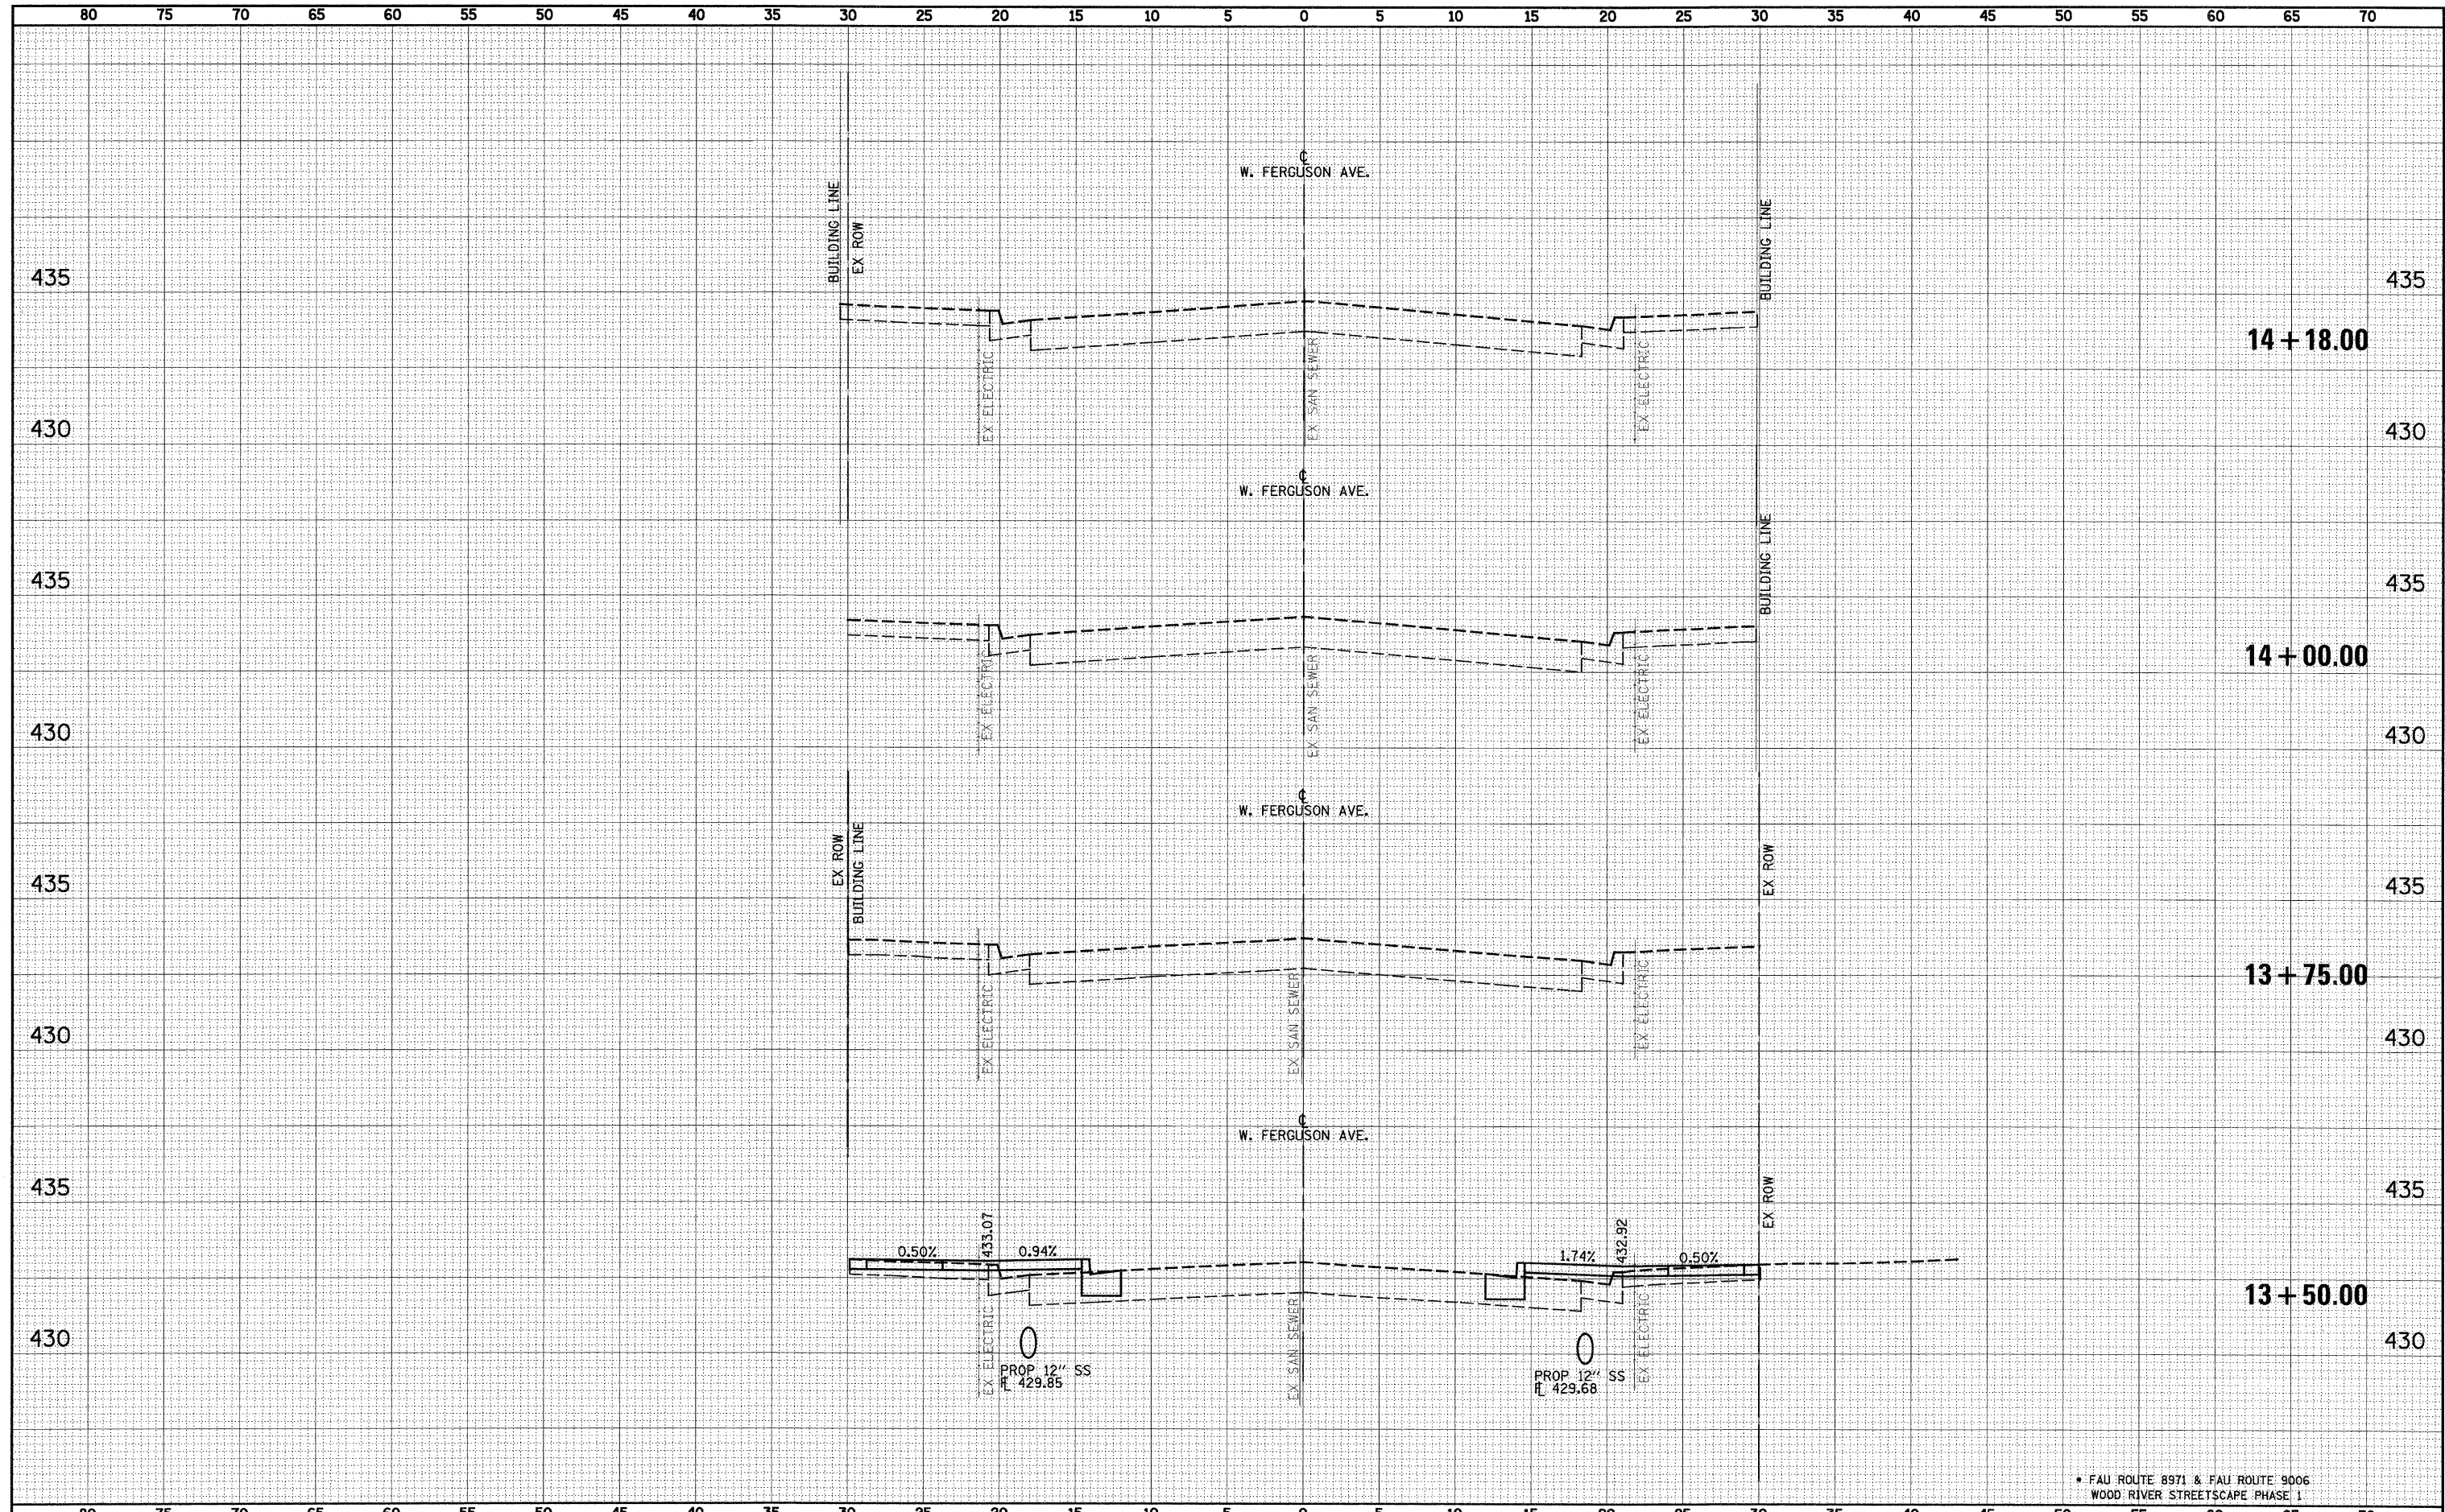

\* FAU ROUTE 8971 & FAU ROUTE 9006  
WOOD RIVER STREETScape (PHASE I)

FILE NAME =	USER NAME = #USER#	DESIGNED -	REVISED -	<b>CITY OF WOOD RIVER</b>	<b>WOOD RIVER STREETScape CROSS SECTIONS - EAST FERGUSON AVENUE</b>			F.A.U. RTE.	SECTION	COUNTY	TOTAL SHEETS	SHEET NO.
#FILE#		DRAWN -	REVISED -		SCALE: 1"=5'	SHEET NO. 23 OF 23 SHEETS	STA. 13+04.00 TO STA. 13+25.00	10-00047-01-LS	MADISON	75	66	
	PLOT SCALE = #SCALE#	CHECKED -	REVISED -					<b>CONTRACT NO. 97477</b>				
	PLOT DATE = #DATE#	DATE -	REVISED -					FED. ROAD DIST. NO.	ILLINOIS FED. AID PROJECT			