


FINAL SURVEY NO.	SURVEYED	BY	DATE
NOTE BOOK NO.	PLOTTED		
	TEMPLATE		
	AREAS CHECKED		

ORIGINAL SURVEY NO.	SURVEYED	BY	DATE
NOTE BOOK NO.	PLOTTED		
	TEMPLATE		
	AREAS CHECKED		

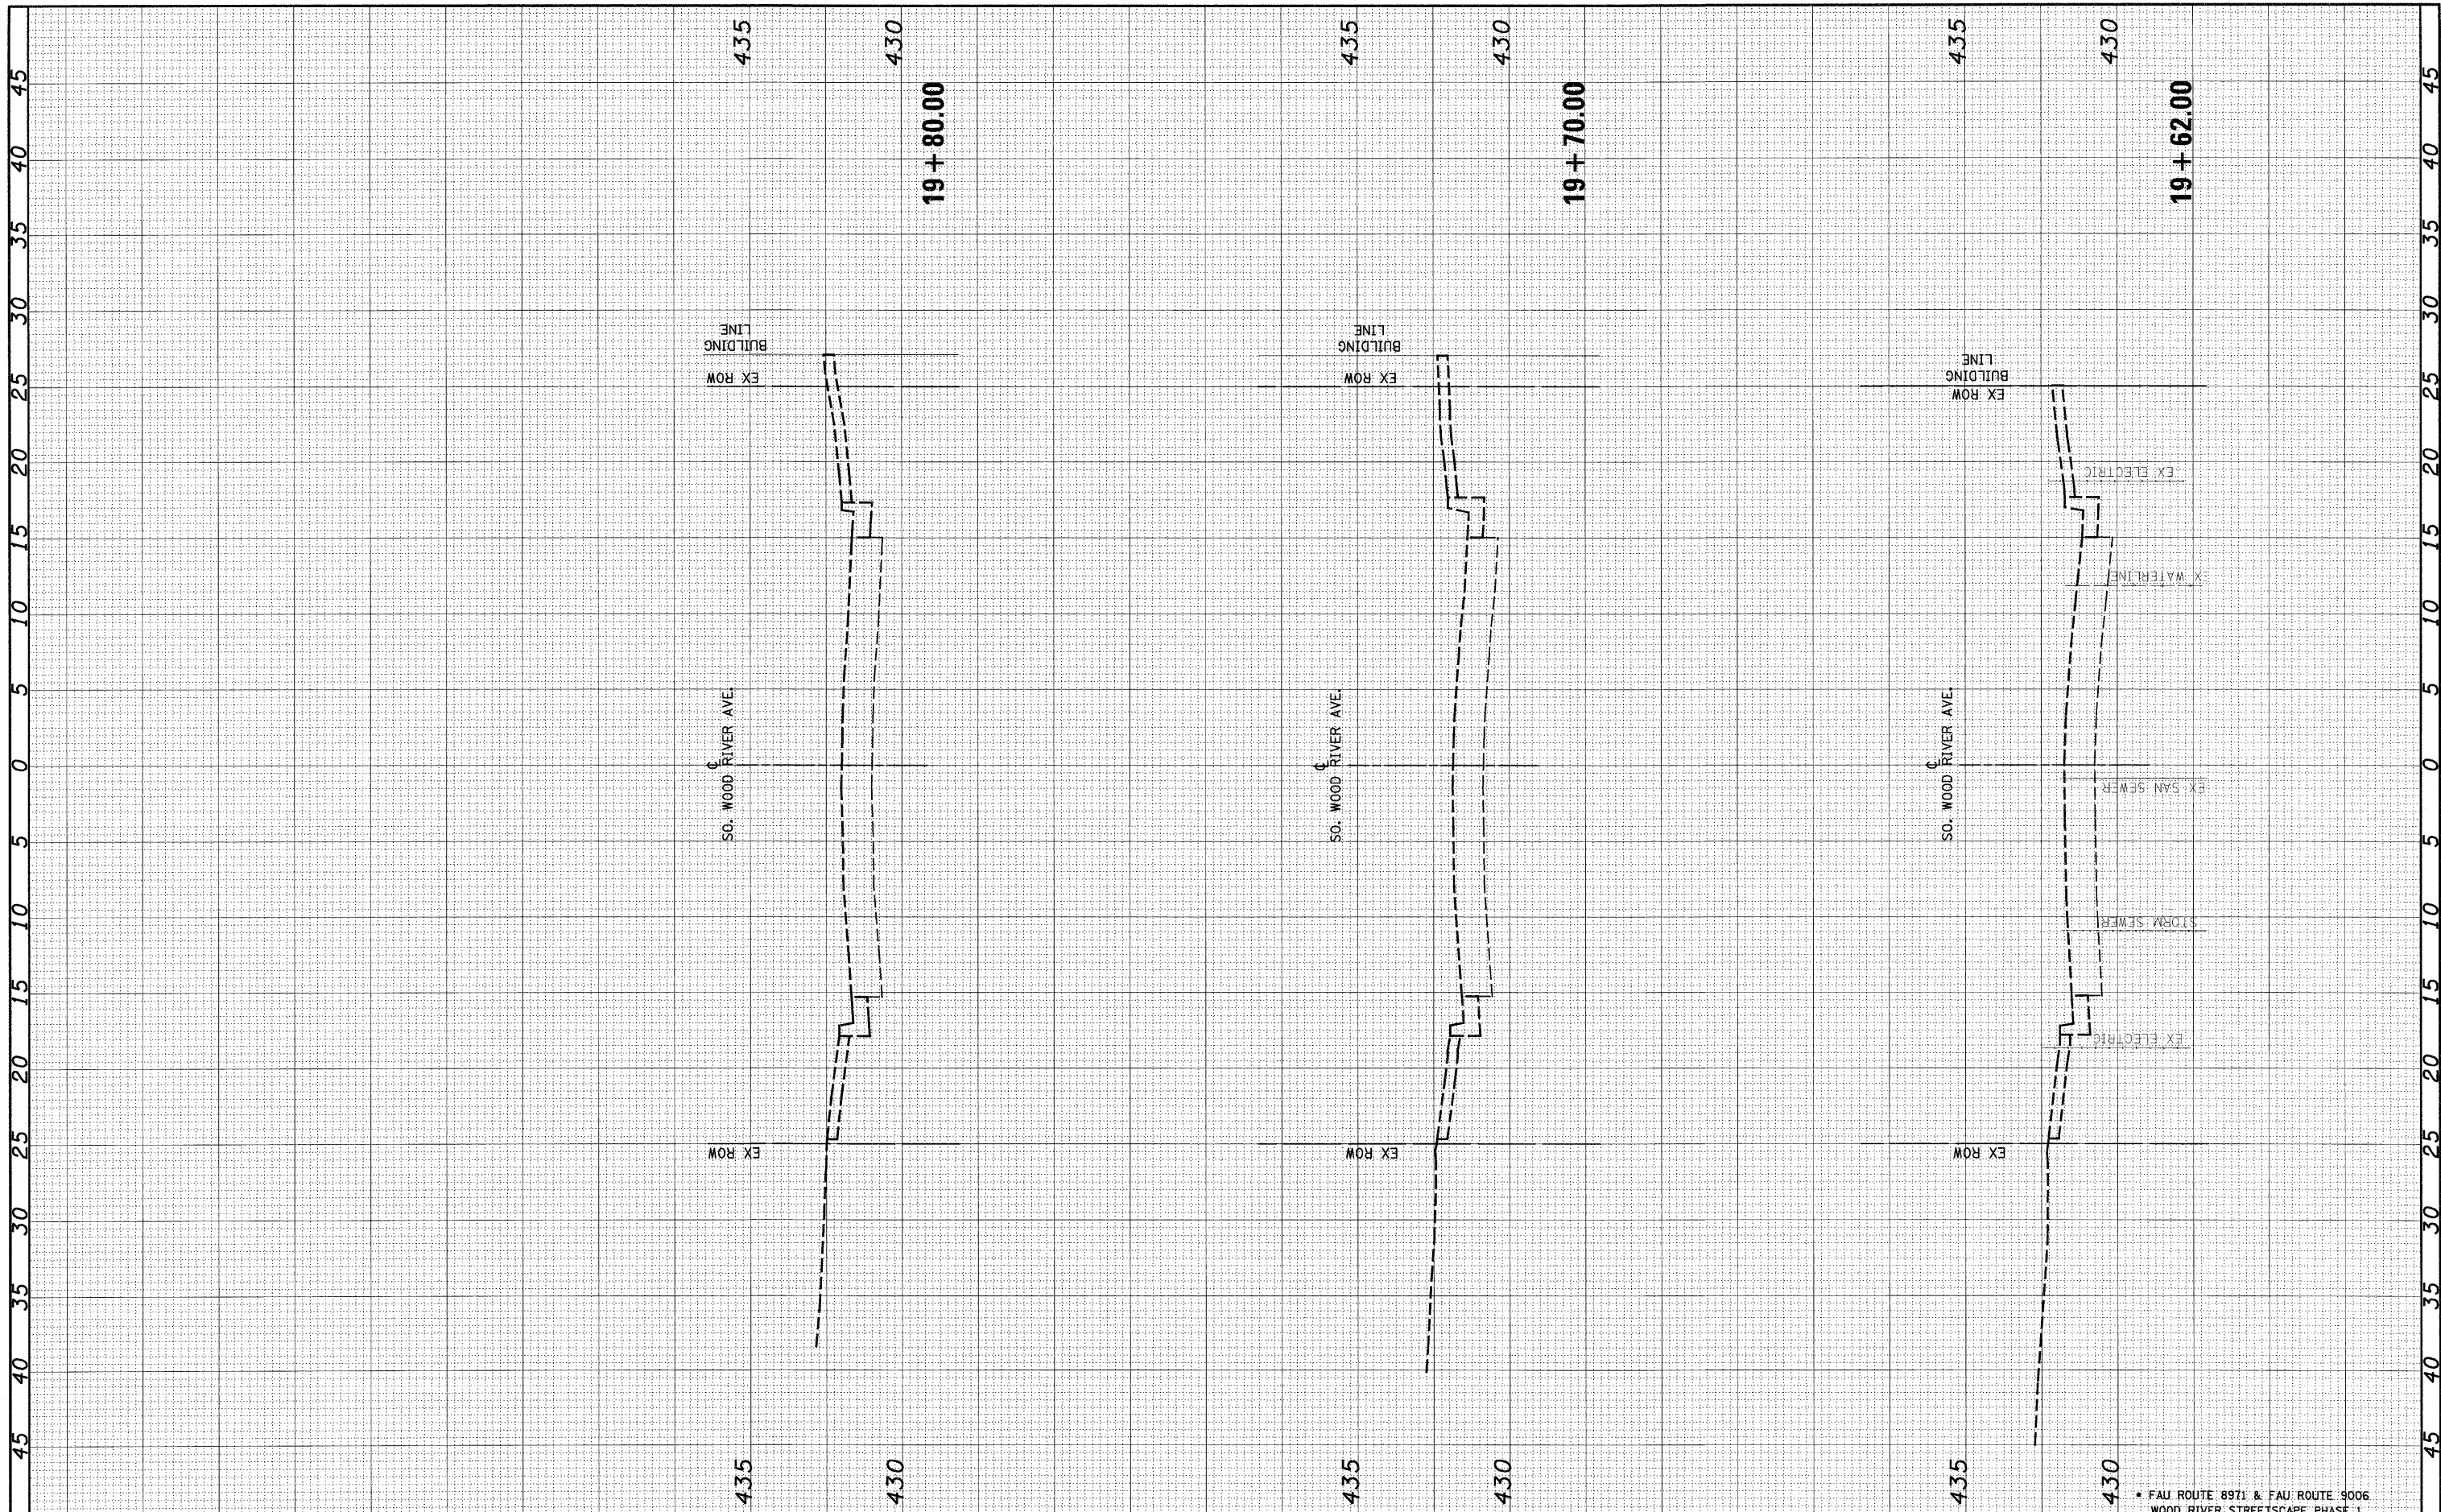

FILE NAME =	USER NAME = #USER#	DESIGNED - ESW	REVISED -	CITY OF WOOD RIVER	WOOD RIVER STREETScape		F.A.U. RTE.	SECTION	COUNTY	TOTAL SHEETS	SHEET NO.
*FILEL#		DRAWN - LEC	REVISED -		CROSS SECTIONS - WOOD RIVER AVENUE		•	10-00047-01-LS	MADISON	75	71
	PLOT SCALE = #SCALE#	CHECKED - BRM	REVISED -		SCALE: 1" = 10'-0"						
	PLOT DATE = #DATE#	DATE - 05-31-20	REVISED -		SHEET NO. 5 OF 5 SHEETS STA. 19+61.9972 TO STA. 19+79.9972			FED. ROAD DIST. NO.	ILLINOIS FED. AID PROJECT		

• FAU ROUTE 8971 & FAU ROUTE 9006
WOOD RIVER STREETScape PHASE I