


DATE
BY
SURVEYED
PLOTTED
NOTE BOOK
AREAS CHECKED

DATE
BY
SURVEYED
PLOTTED
NOTE BOOK
AREAS CHECKED

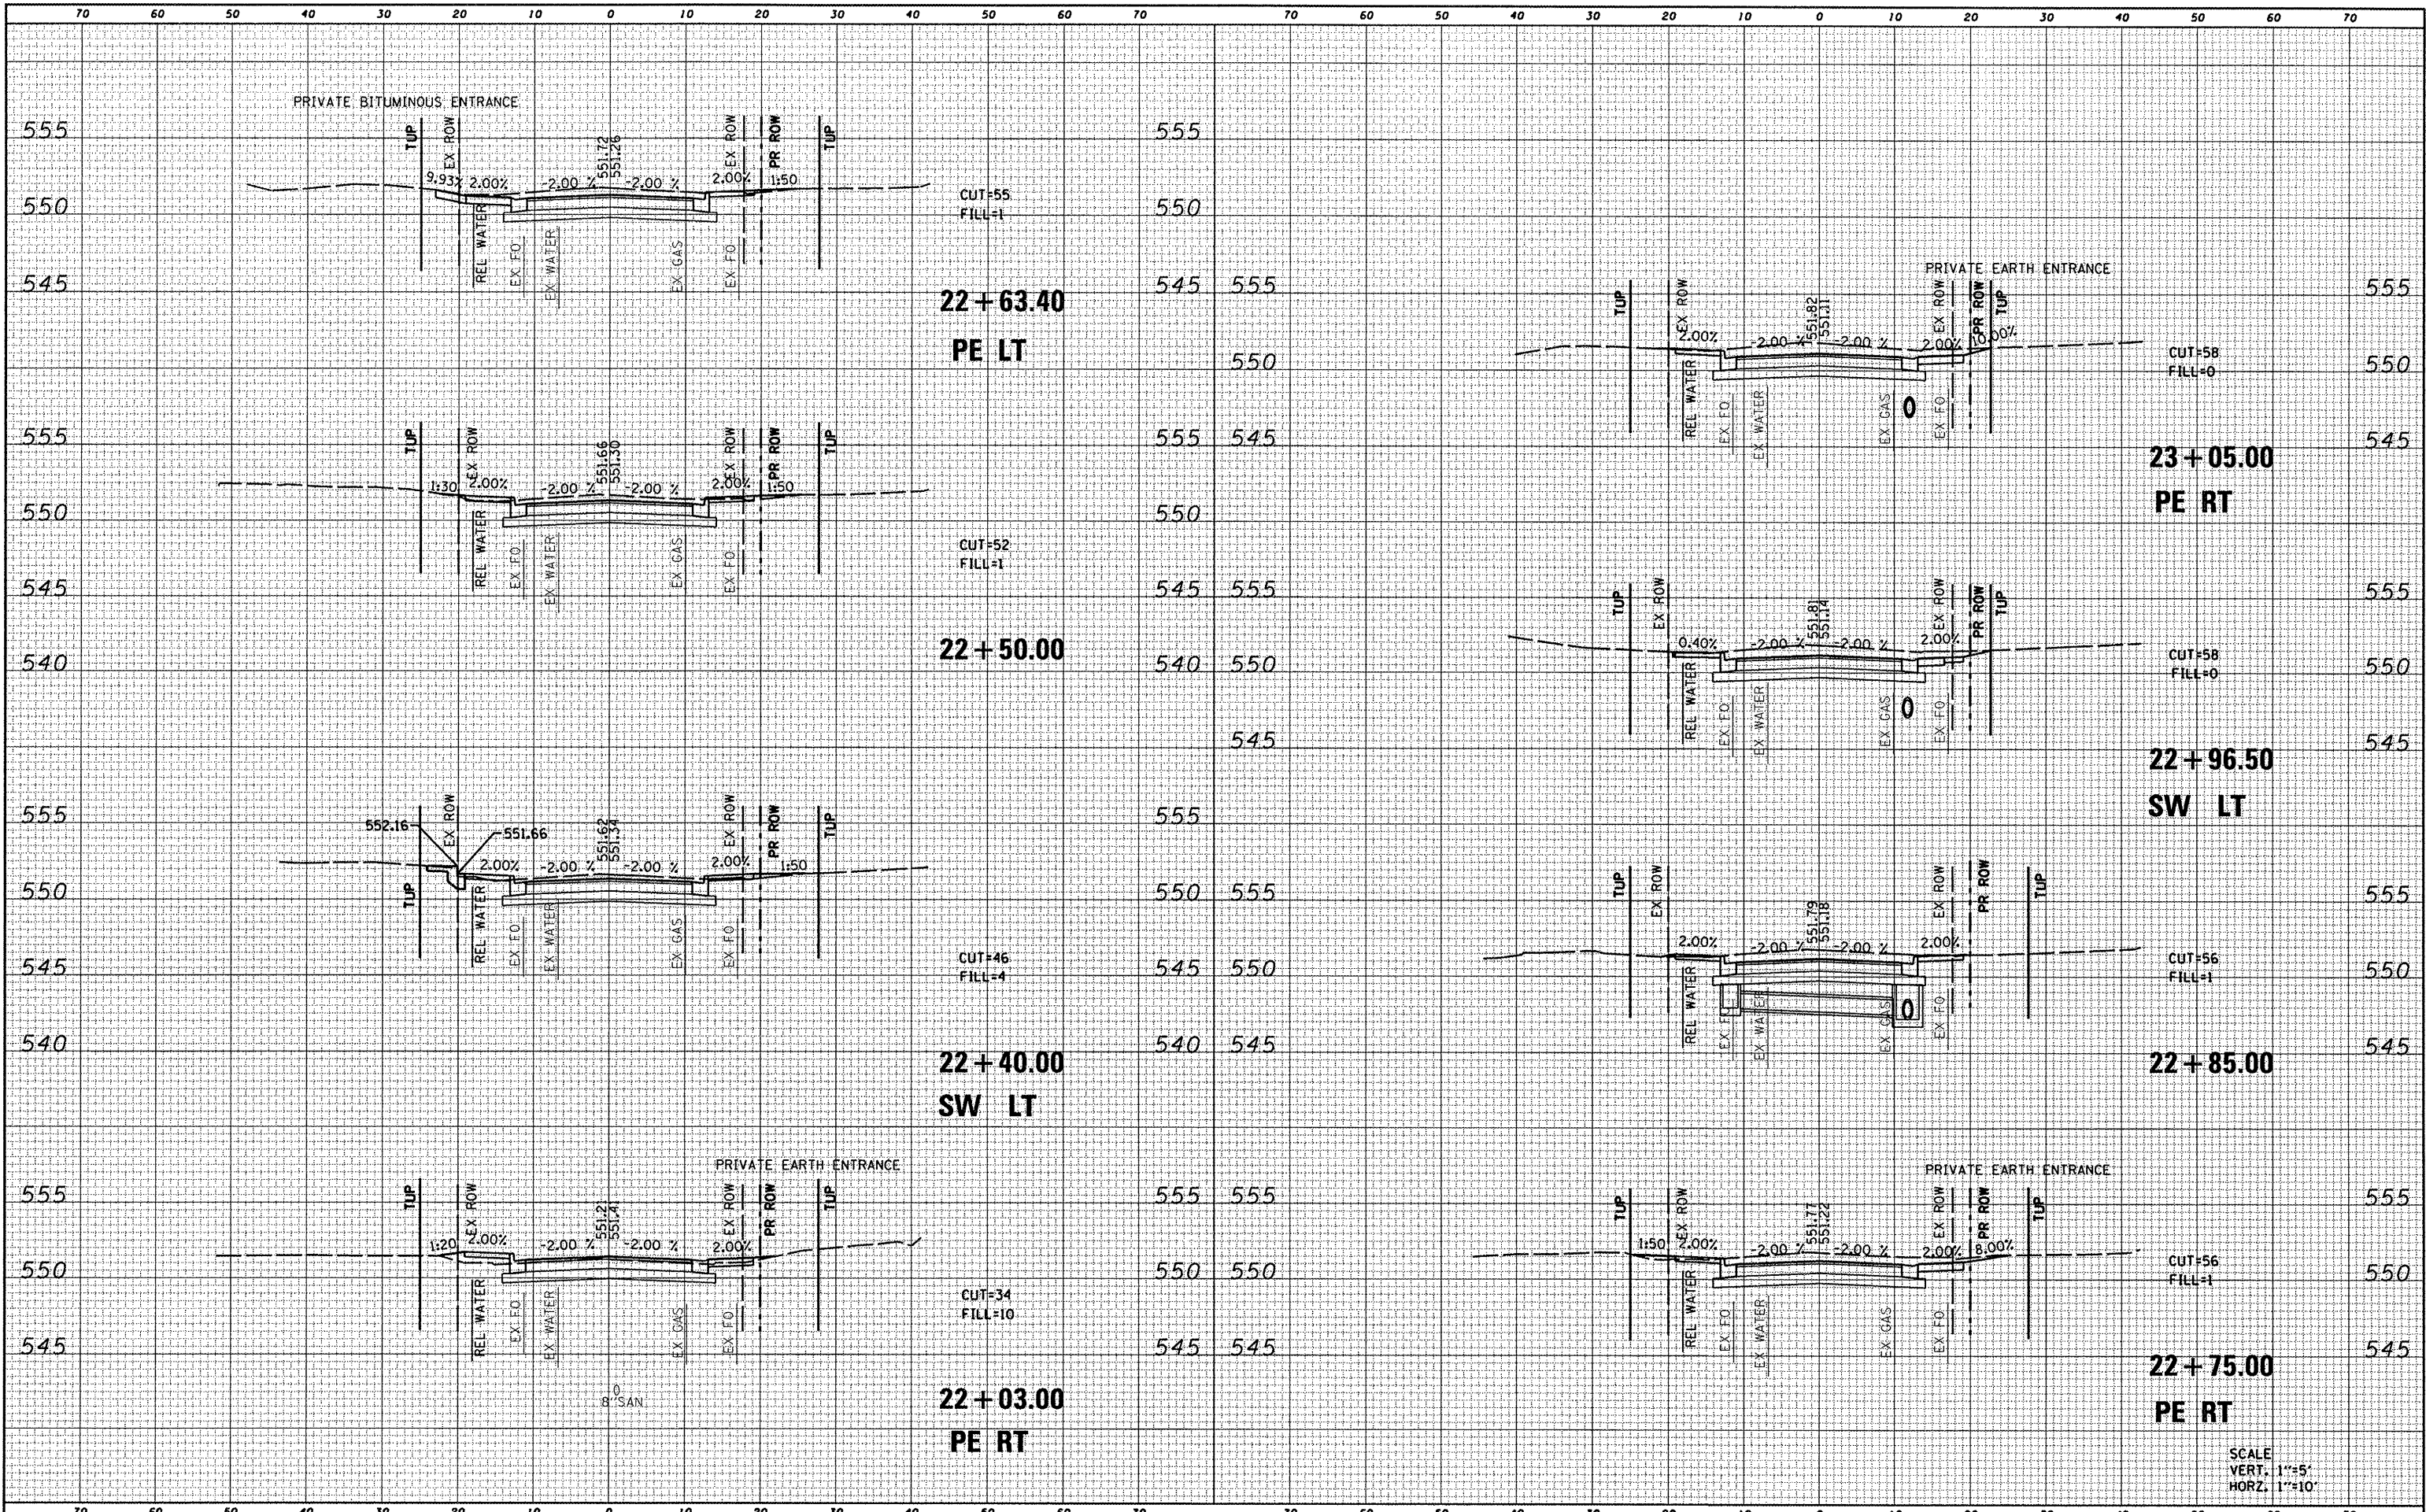

SCALE
VERT. 1"=5'
HORIZ. 1"=10'

FILE NAME = D826010-sht-ssht.dgn	USER NAME = randy PLOT TIME = 2:13:09 PM PLOT SCALE = 20.0000' / IN. PLOT DATE = 4/9/2012	DESIGNED - DRAWN - CHECKED - DATE -	REVISED - REVISED - REVISED - REVISED -	STATE OF ILLINOIS DEPARTMENT OF TRANSPORTATION	CROSS SECTIONS	SCALE: SHEET NO. 4 OF 16 SHEETS STA. 22+03.00 TO STA. 23+05.00	F.A.U. RTE. 9025 SECTION 09-00091-00-PV S CLINTON ST RECONSTR - PH 1 ILLINOIS FED. AID PROJECT	COUNTY MADISON	TOTAL SHEETS 35	SHEET NO. 23	CONTRACT NO. 97483
-------------------------------------	--	--	--	---	----------------	--	---	----------------	-----------------	--------------	--------------------