


DATE	
BY	
SURVEYED	
PLOTTED	
REPLATE	
NOTE BOOK	
AREAS CHECKED	
NO.	

DATE	
BY	
SURVEYED	
PLOTTED	
REPLATE	
NOTE BOOK	
AREAS CHECKED	
NO.	

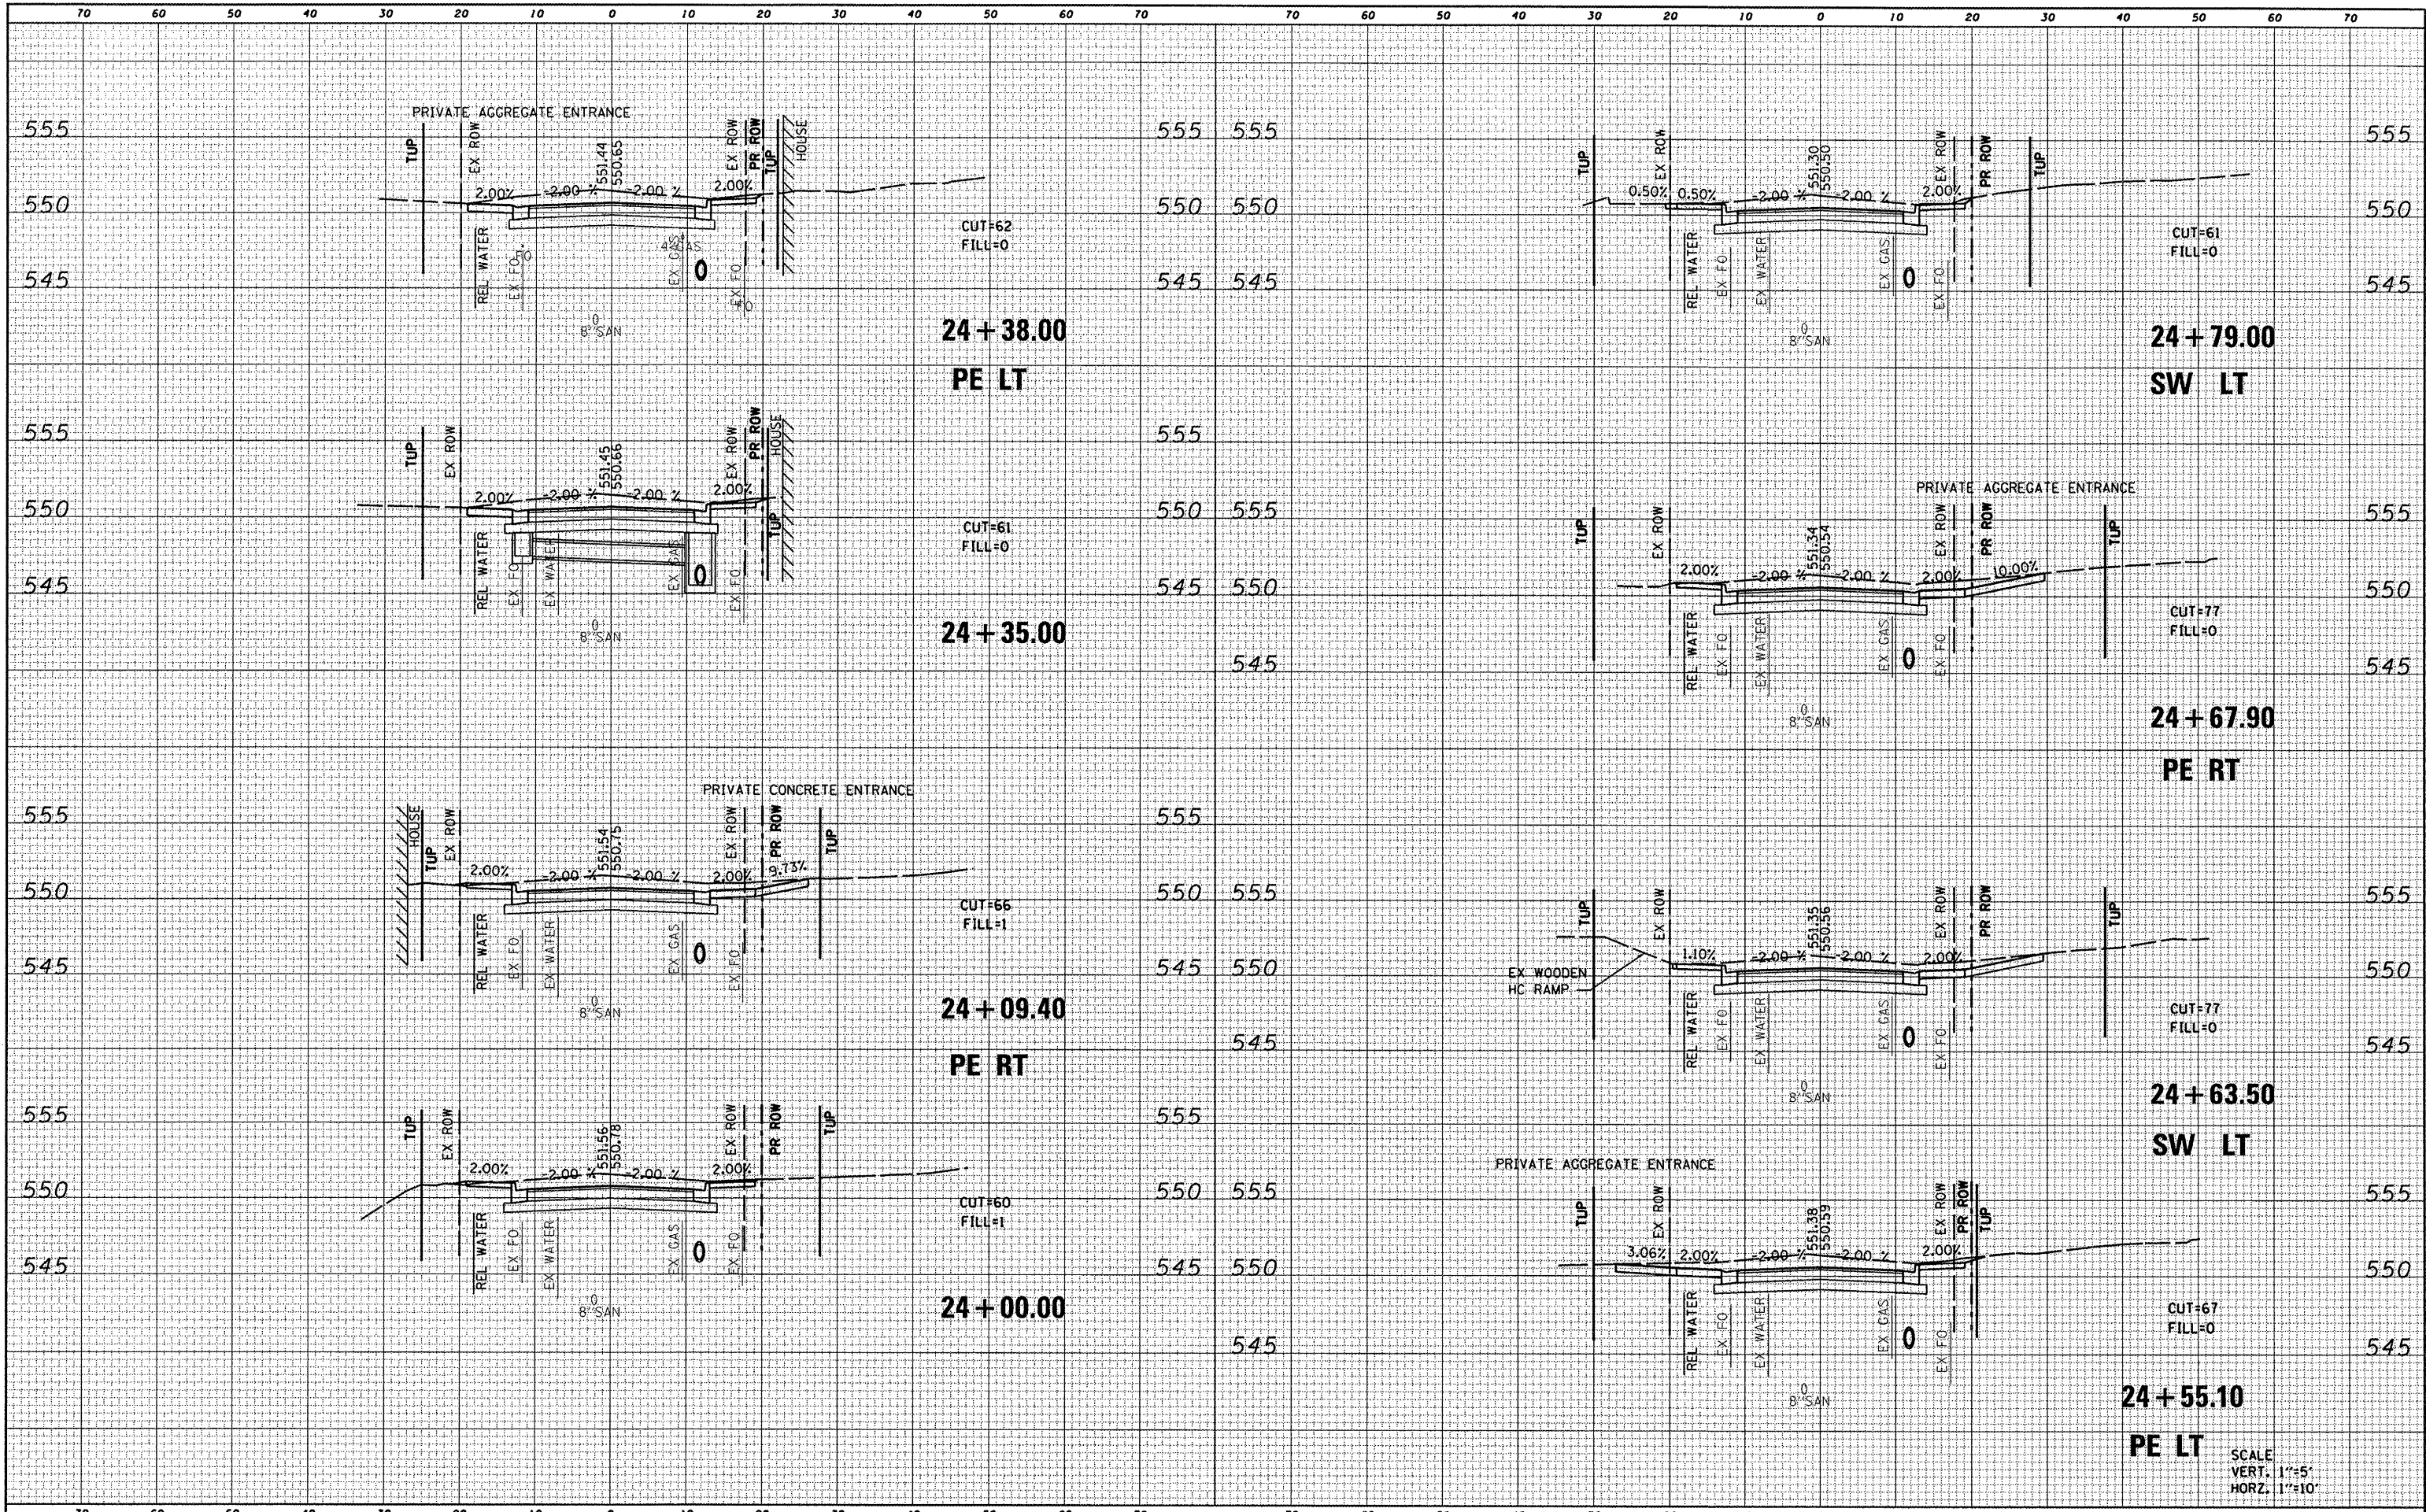

FILE NAME = 0828010-shr-xssht.cln.dgn	USER NAME = randy	DESIGNED -	REVISED -	STATE OF ILLINOIS DEPARTMENT OF TRANSPORTATION	CROSS SECTIONS	F.A.U. RTE. 9025	SECTION 09-00091-00-PV	COUNTY MADISON	TOTAL SHEETS 35	SHEET NO. 25		
PLOT TIME = 2:13:39 PM	PLotted SCALE = 20.0000' / IN.	CHECKED -	REVISED -			SCALE:	SHEET NO. 6 OF 16 SHEETS	STA. 24+00.00 TO STA. 24+79.00	S CLINTON ST RECONSTR - PH 1 CONTRACT NO. 97483			
PLOT DATE = 4/9/2012	DATE -	REVISED -	REVISED -			ILLINOIS FED. AID PROJECT						

SCALE
VERT. 1"=5'
HORZ. 1"=10'