


DATE	
BY	
FINAL SURVEY	
NOTED	
PLANNED	
REVISIONS	
NO. OF SHEETS	
NO.	

DATE	
BY	
ORIGINAL SURVEY	
NOTED	
PLANNED	
REVISIONS	
NO. OF SHEETS	
NO.	

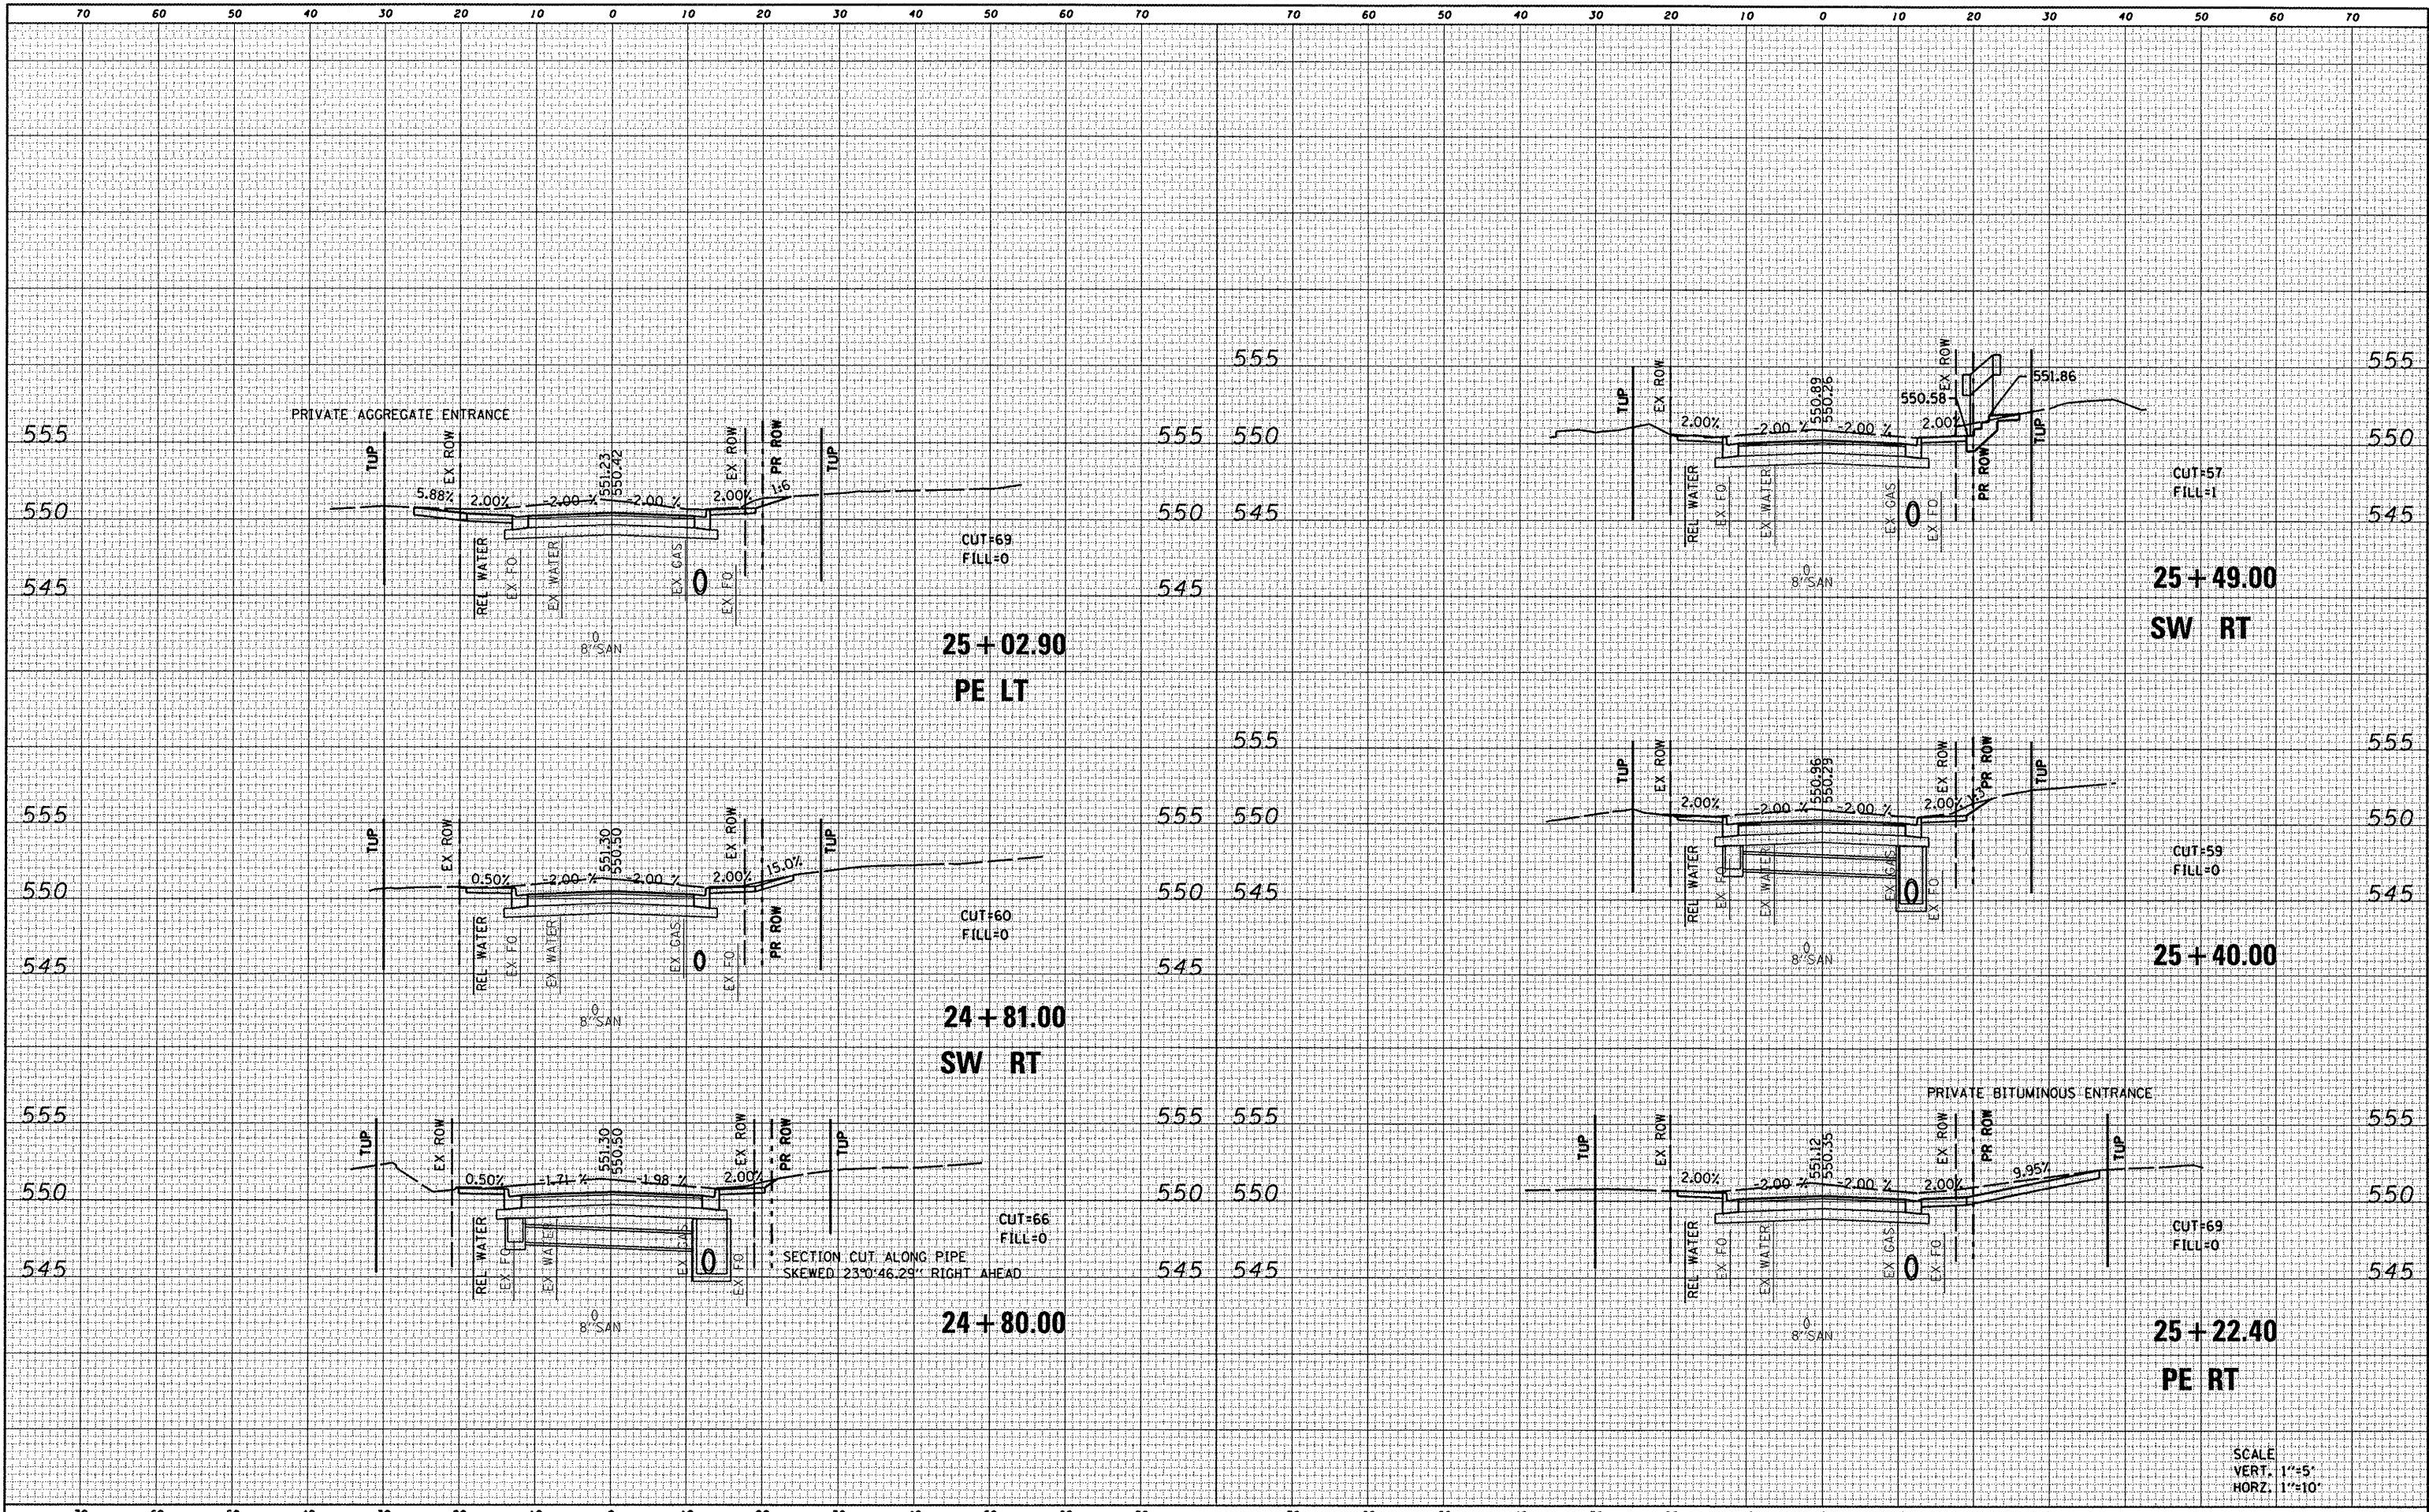

FILE NAME = D828010-sht-ssht.dgn	USER NAME = randy	DESIGNED -	REVISED -	STATE OF ILLINOIS DEPARTMENT OF TRANSPORTATION	CROSS SECTIONS	F.A.U. RTE. 9025	SECTION 09-00091-00-PV	COUNTY MADISON	TOTAL SHEETS 35	SHEET NO. 26
PLOT TIME = 9:53:17 AM	DESIGNED -	REVISED -	SCALE: SHEET NO. 7 OF 16 SHEETS STA. 24+80.00 TO STA. 25+49.00			S CLINTON ST RECONSTR - PH I CONTRACT NO. 97483				
PLOT SCALE = 20.0000' / IN.	CHECKED -	REVISED -	ILLINOIS FED. AID PROJECT							
PLOT DATE = 4/9/2012	DATE -	REVISED -								

SCALE
VERT. 1"=5'
HORZ. 1"=10'