


DATE	
BY	
FINAL SURVEY	
PLOTTED	
NOTE BOOK	
AREAS CHECKED	
NO.	

DATE	
BY	
ORIGINAL SURVEY	
PLOTTED	
NOTE BOOK	
AREAS CHECKED	
NO.	

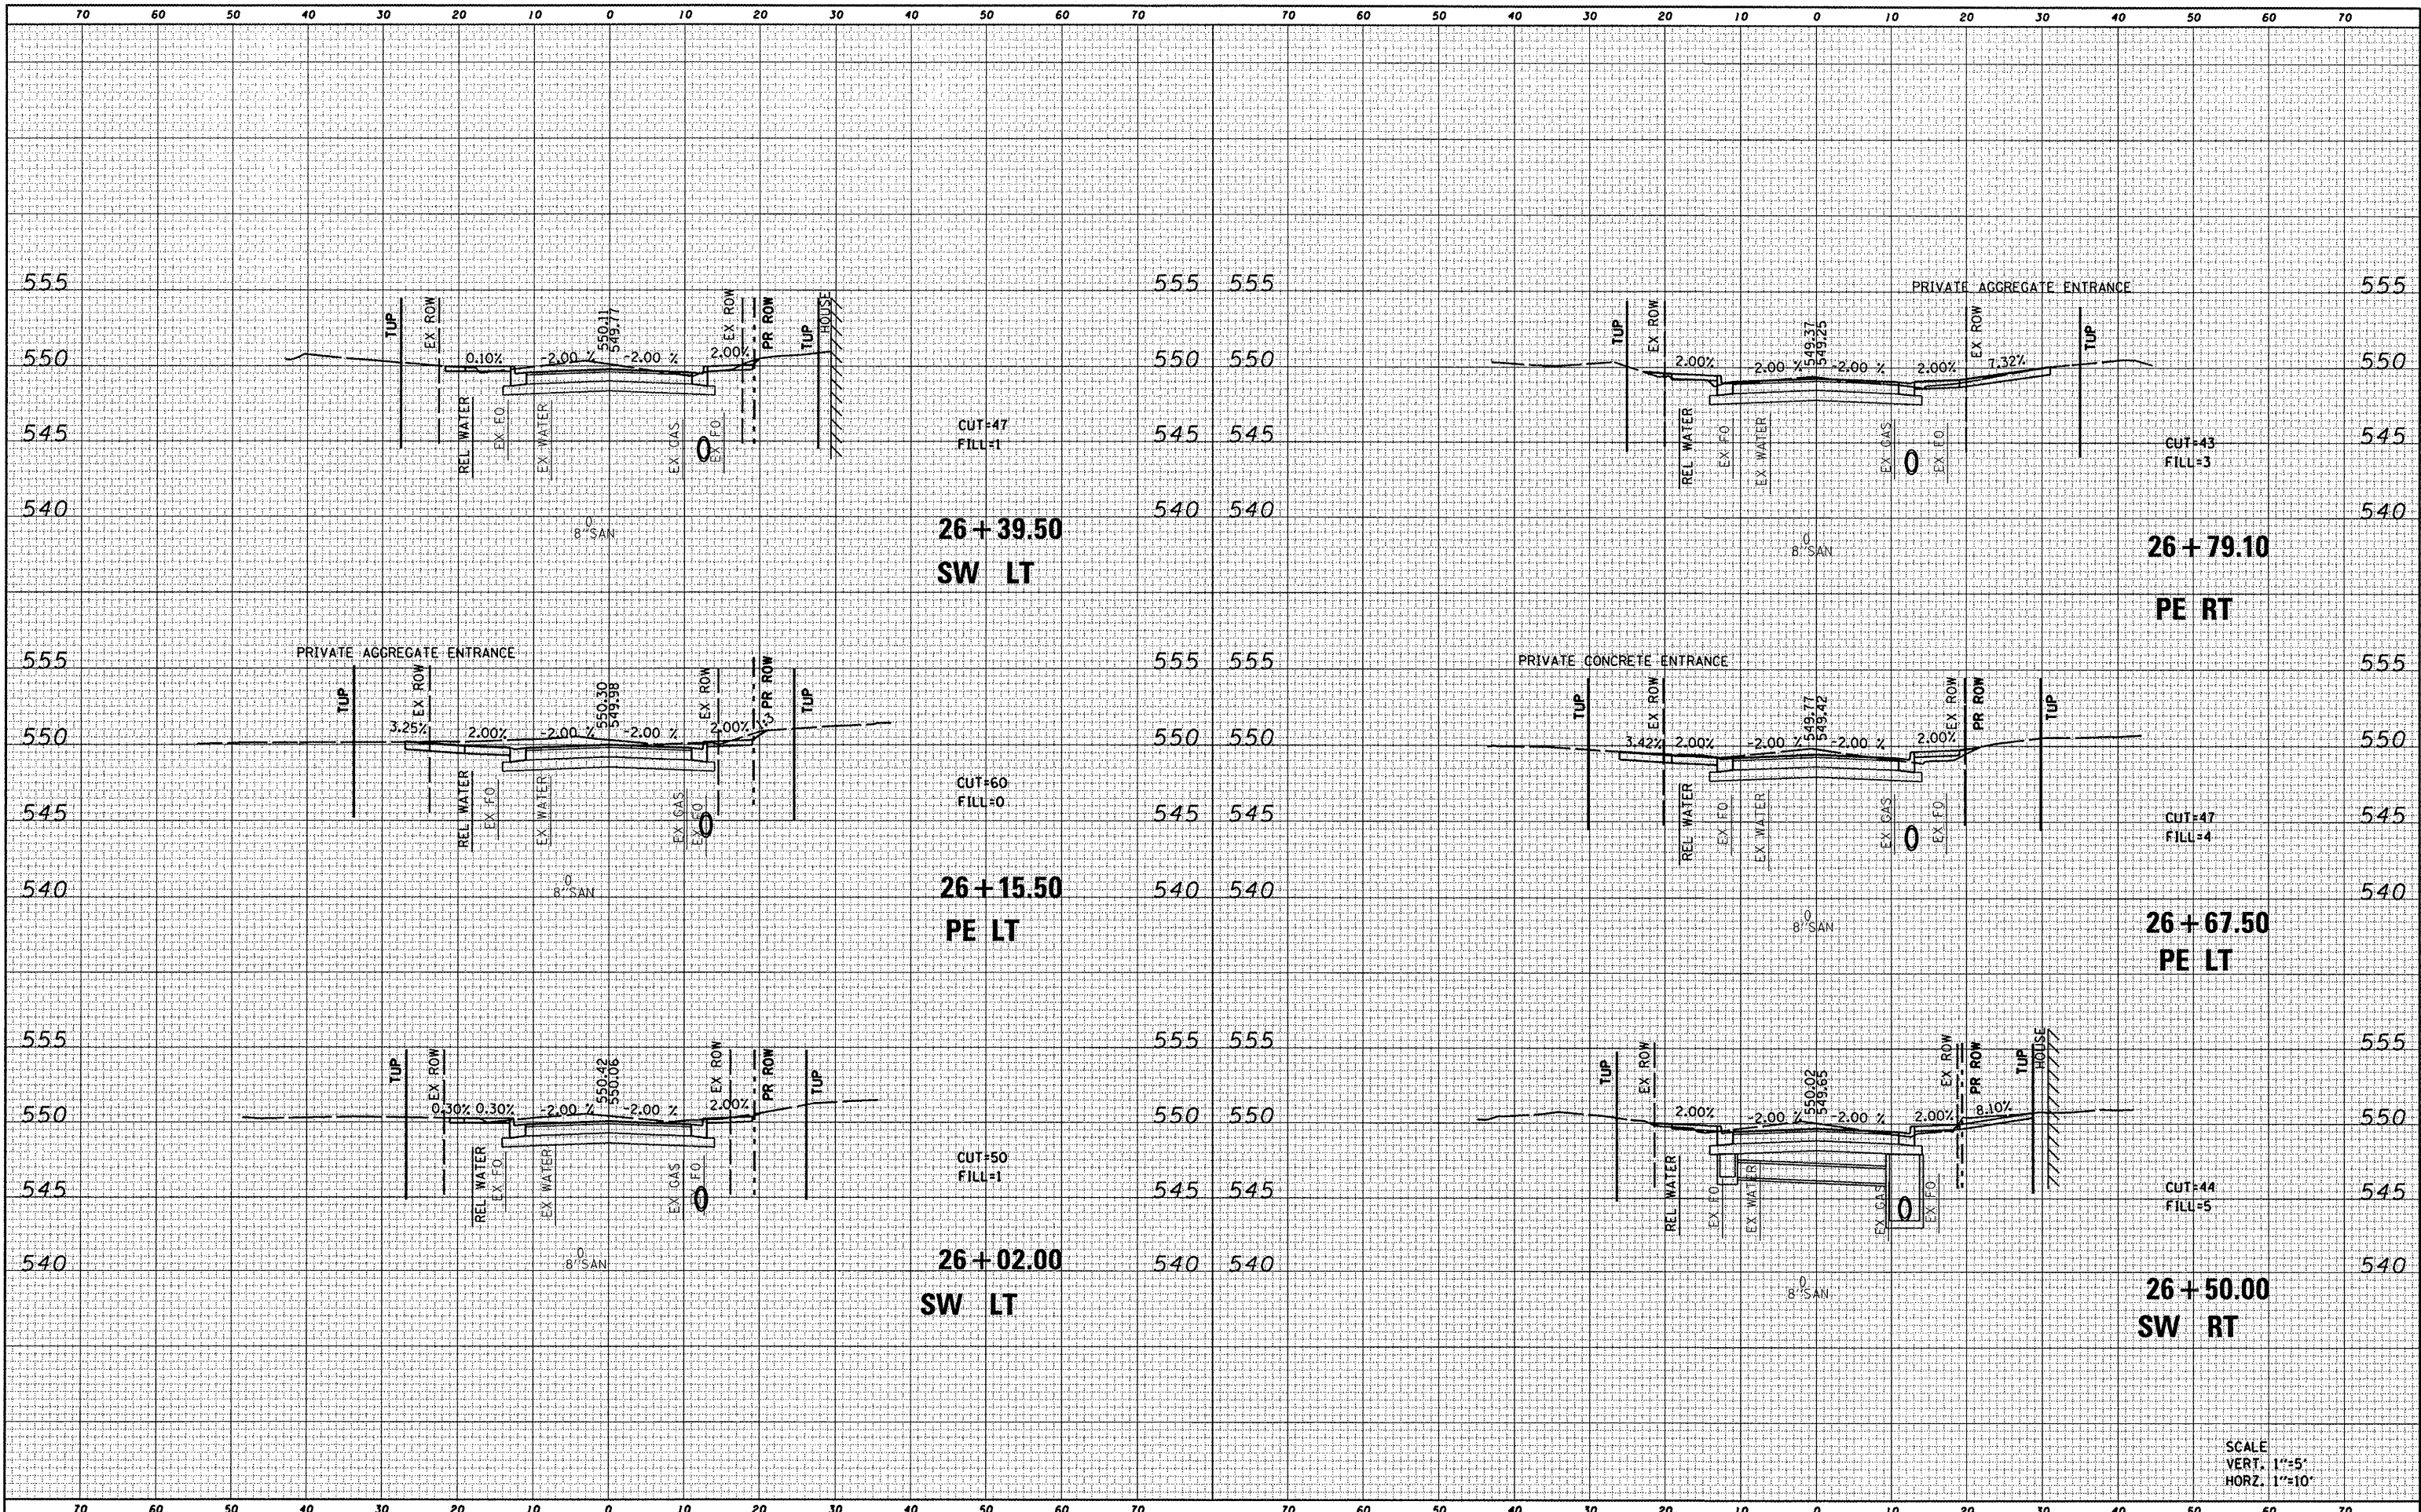

FILE NAME : D828010-shr-ssht.cln.dgn	USER NAME : randy	DESIGNED -	REVISED -	STATE OF ILLINOIS DEPARTMENT OF TRANSPORTATION	CROSS SECTIONS				F.A.U. RTE. 9025	SECTION 09-00091-00-PV	COUNTY MADISON	TOTAL SHEETS 35	SHEET NO. 28
	PLOT TIME : 9:53:43 AM	DRAWN -	REVISED -		SCALE: SHEET NO. 9 OF 16 SHEETS	STA. 26+02.00	TO STA. 26+79.10	S CLINTON ST RECONSTR - PH 1 CONTRACT NO. 97483					
	PLOT SCALE : 20.0000' / IN.	CHECKED -	REVISED -		ILLINOIS FED. AID PROJECT								
	PLOT DATE : 4/9/2012	DATE -	REVISED -										

SCALE
 VERT. 1"=5'
 HORZ. 1"=10'