


DATE	
BY	
FINAL SURVEY	
SURVEYED	
PLOTTED	
NOTE BOOK	
TEMPLATE	
AREAS CHECKED	
NO.	

DATE	
BY	
ORIGINAL SURVEY	
SURVEYED	
PLOTTED	
NOTE BOOK	
TEMPLATE	
AREAS CHECKED	
NO.	

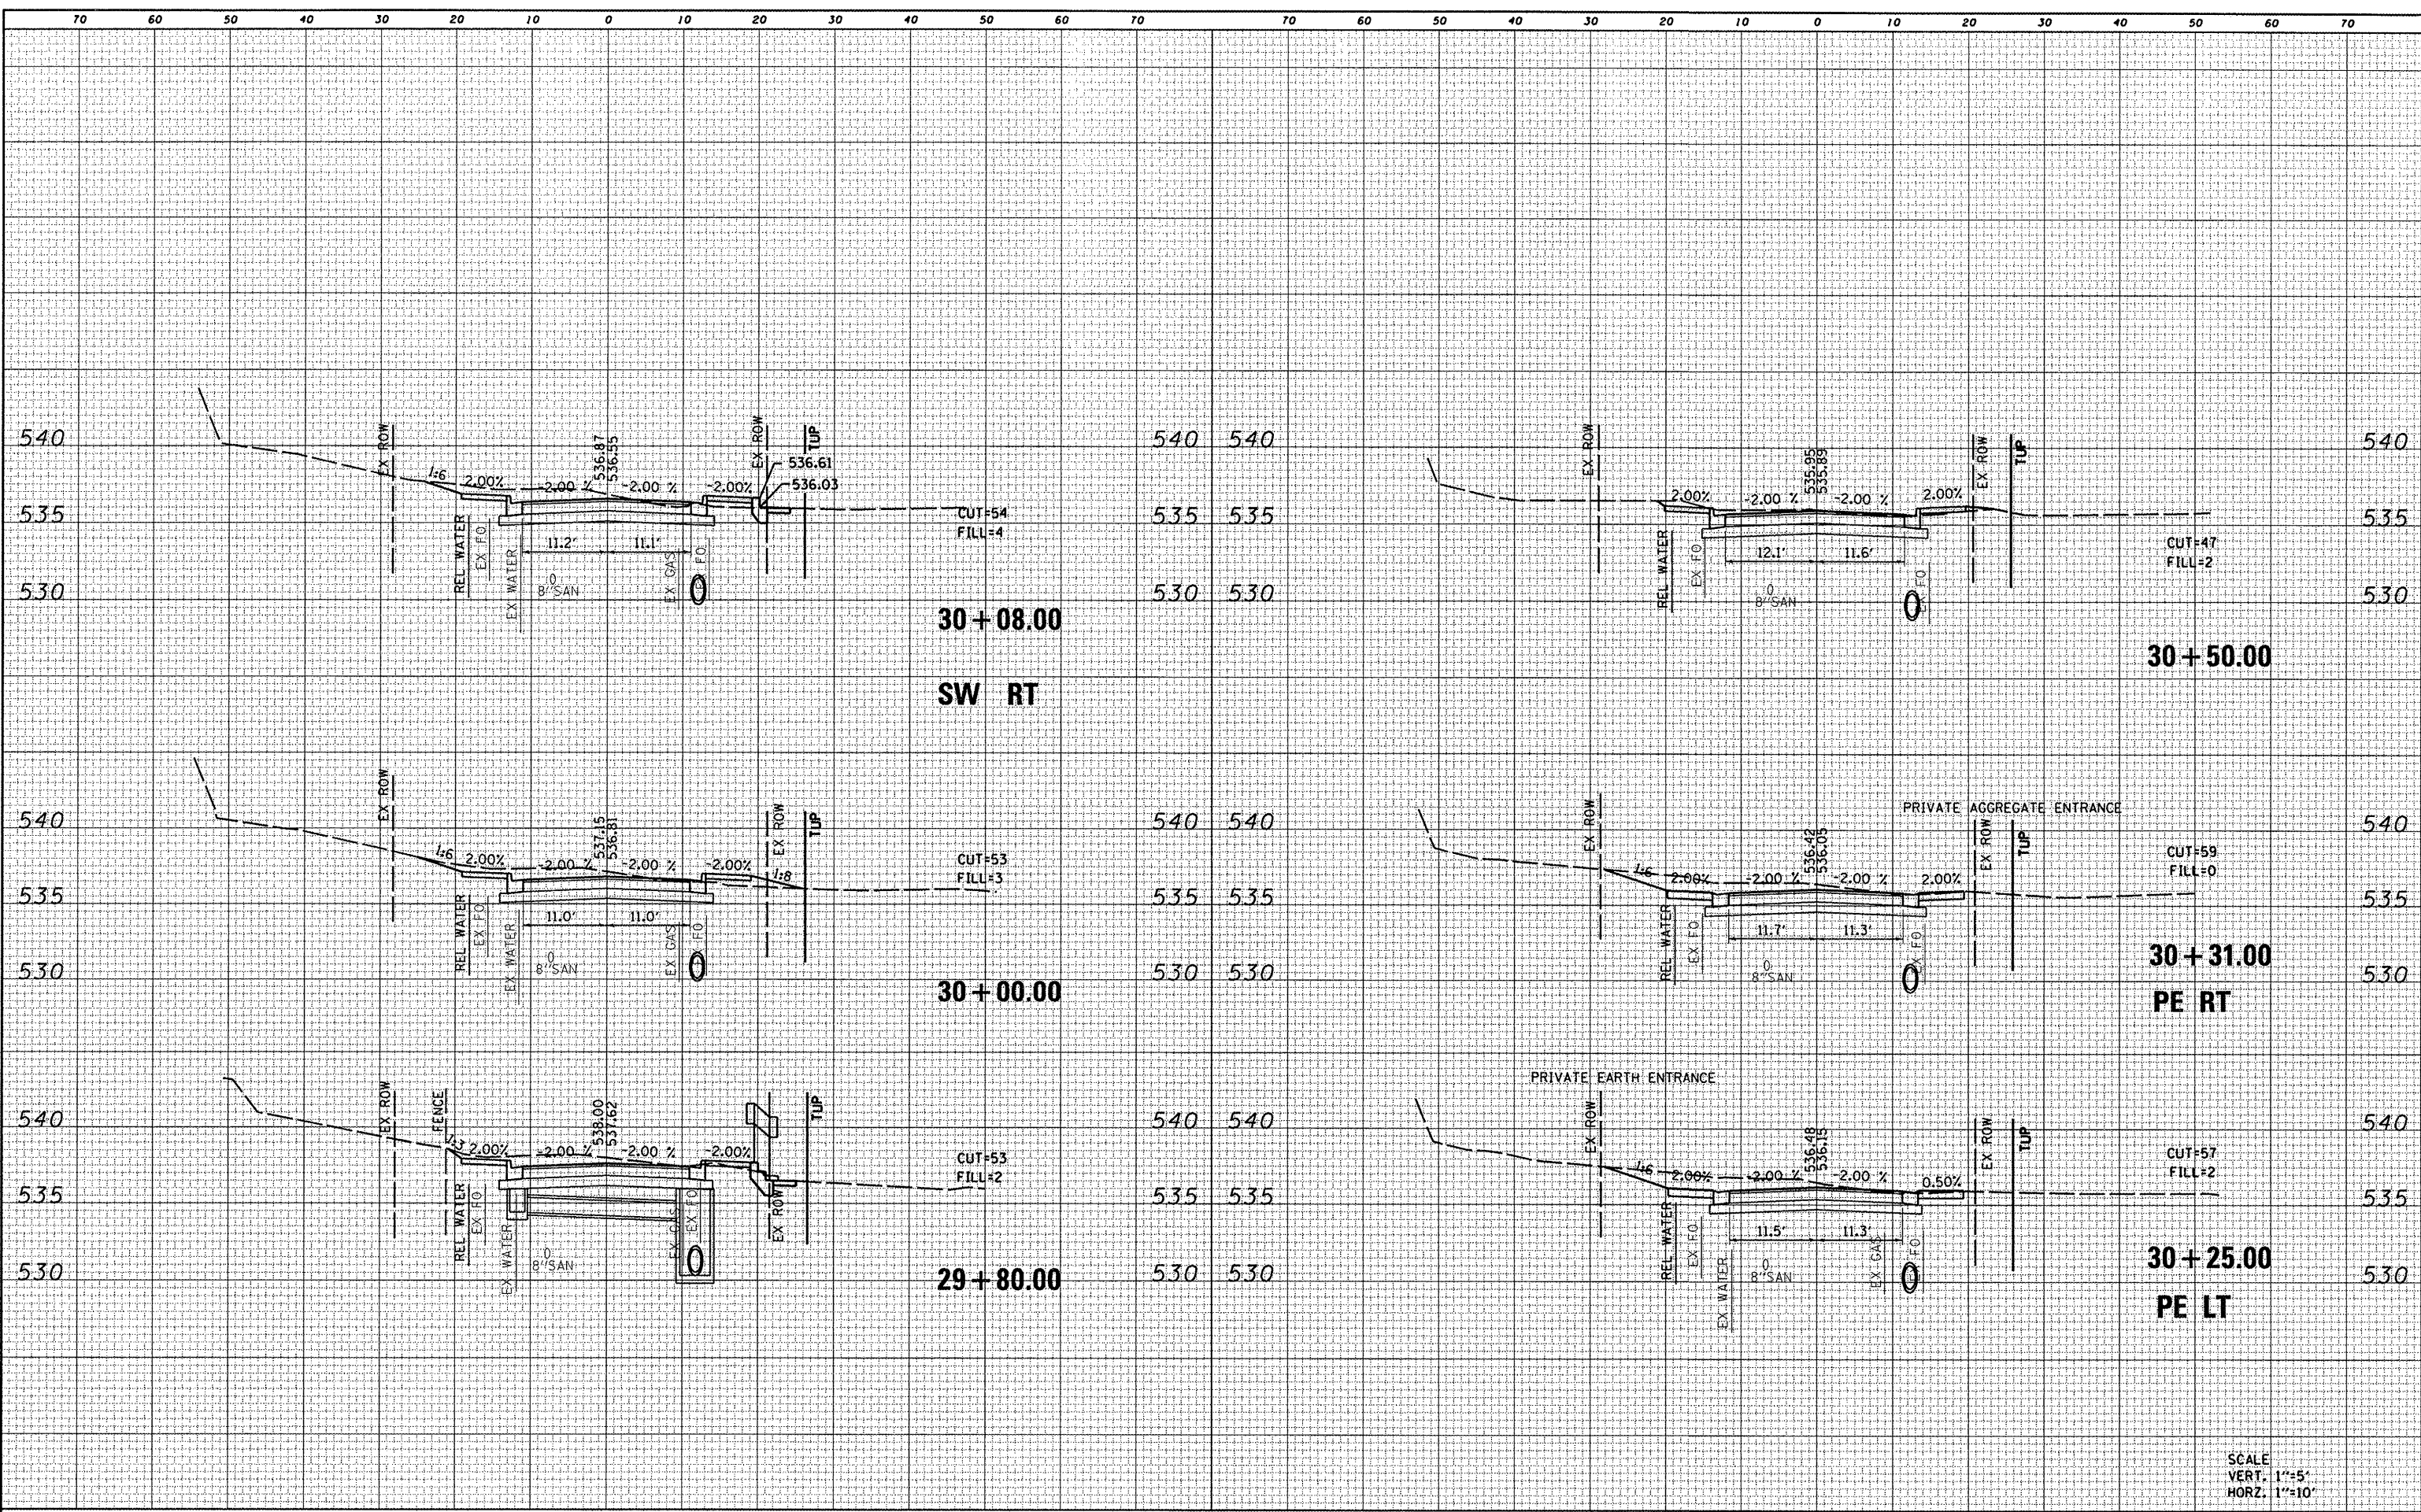

SCALE
VERT. 1"=5'
HORZ. 1"=10'

FILE NAME = 0828010-sht-xssht.clin.dgn	USER NAME = randy	DESIGNED -	REVISED -	STATE OF ILLINOIS DEPARTMENT OF TRANSPORTATION CROSS SECTIONS	F.A.U. RTE. 9025	SECTION 09-00091-00-PV	COUNTY MADISON	TOTAL SHEETS 35	SHEET NO. 33	
	PLOT TIME = 9:54:48 AM	DRAWN -	REVISED -		SCALE:	S CLINTON ST RECONSTR - PH 1		CONTRACT NO. 97483		
	PLOT SCALE = 20,0000' / IN.	CHECKED -	REVISED -		SHEET NO. 14 OF 16 SHEETS	ILLINOIS FED. AID PROJECT				
	PLOT DATE = 4/9/2012	DATE -	REVISED -		STA. 29+80.00 TO STA. 30+50.00					