

Job No. 086-09  
Scale: 1"=20'  
Drawn by: BEC  
Design by: BEC  
Approved by: CMB  
File Name: Shiloh Plans

DATE	ISSUE RECORD
FS&E 4/20/12	

Corporate Engineering Certificate # 000381

CIVIL ENGINEER  
4/20/12





**CBB** Crawford, Bunte, Brammeyer  
Traffic and Transportation Engineers



St. Louis, Missouri/Glen Carbon, Illinois  
314-878-6644 618-656-2612  
Fax: 314-878-5876 E-Mail: cbb@cbbtraffic.com

PAVEMENT MARKING PLAN

N. GREEN MOUNT ROAD & I-64  
E.B. RAMP, W.B. RAMP &  
REGENCY PARK/PIERCE BLVD  
SHILOH, ILLINOIS

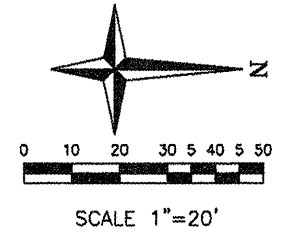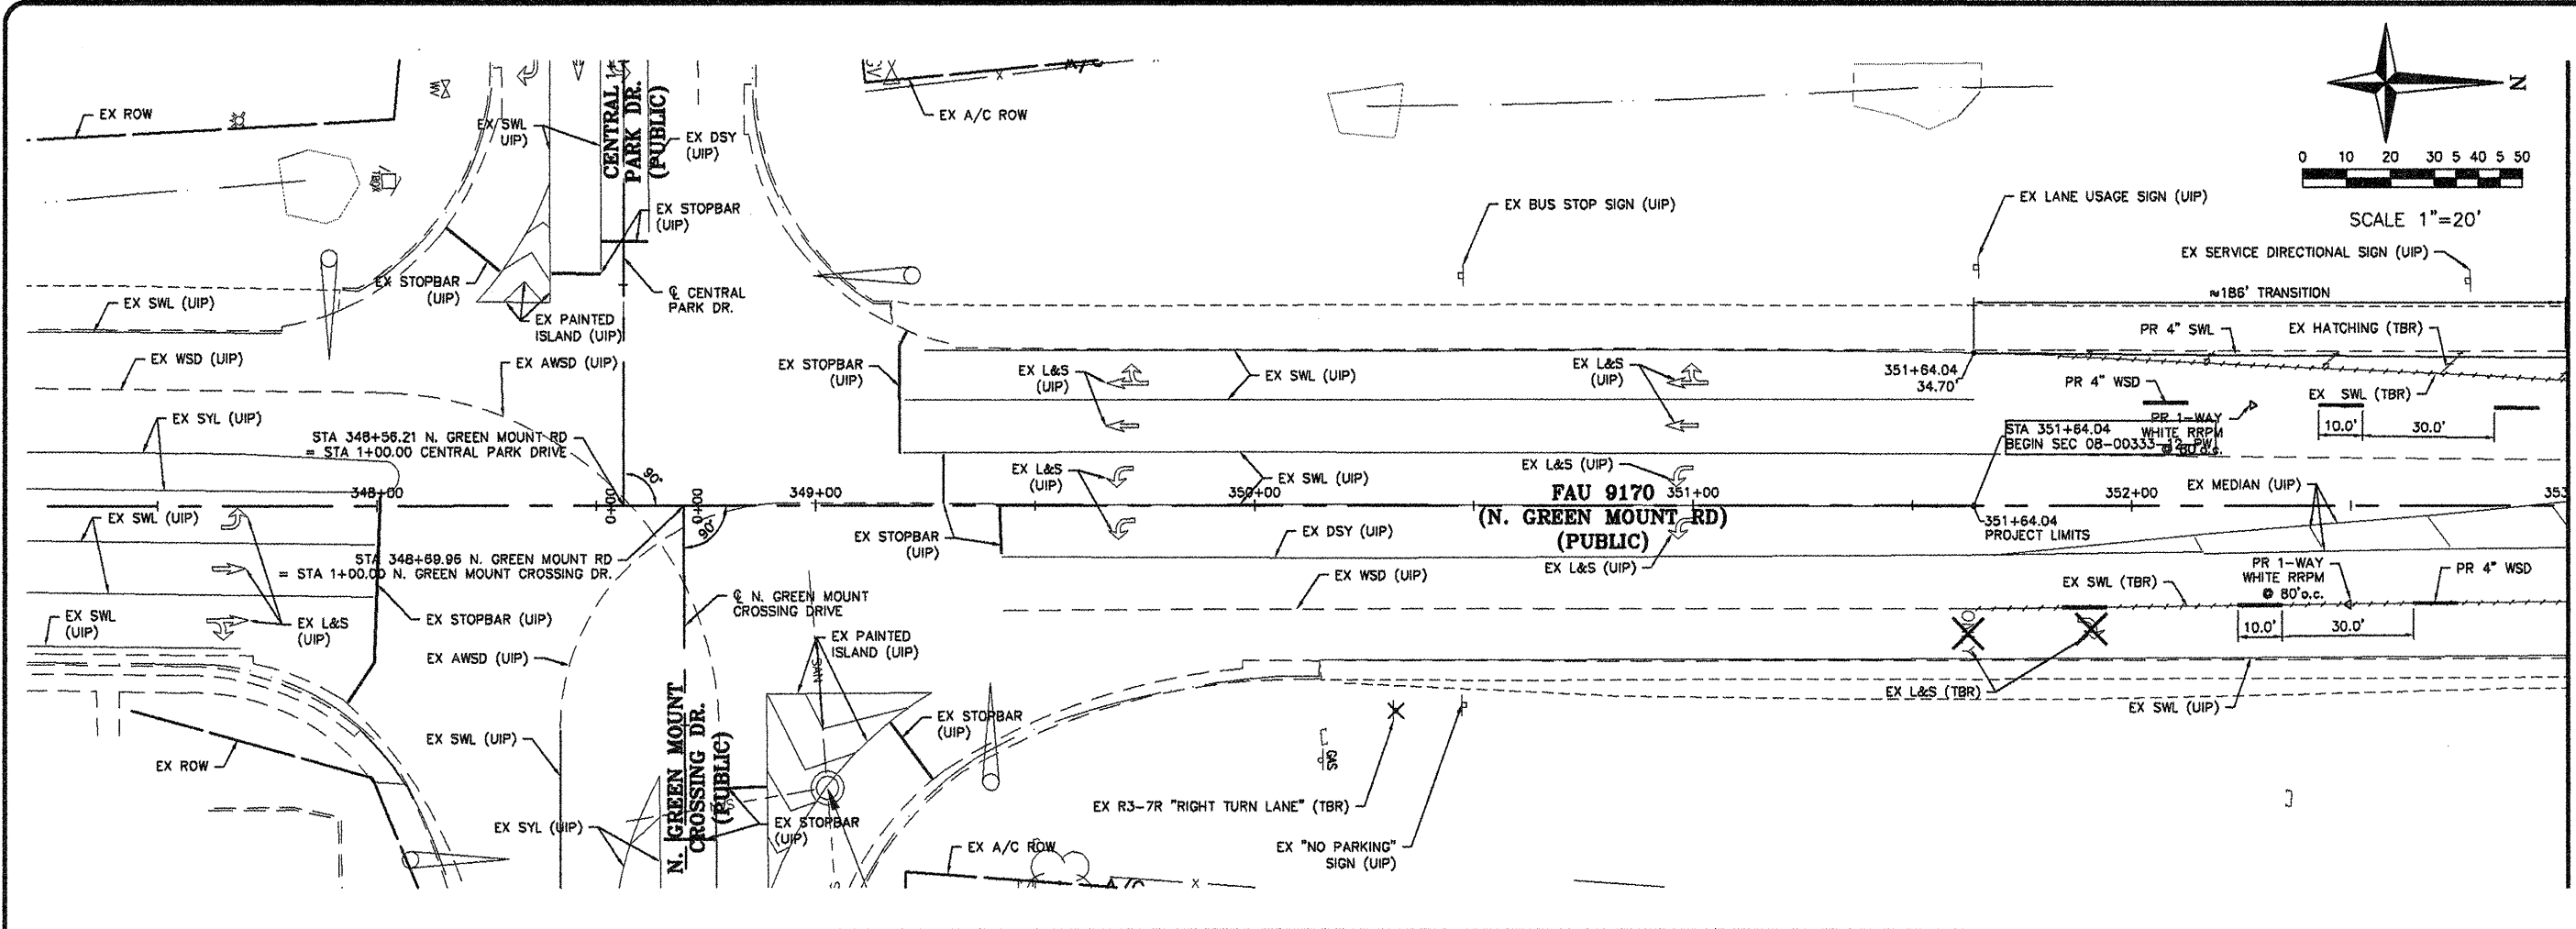

MATCHLINE 353+00

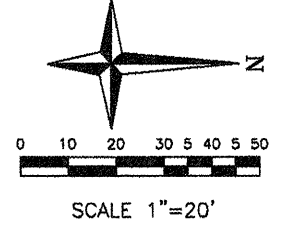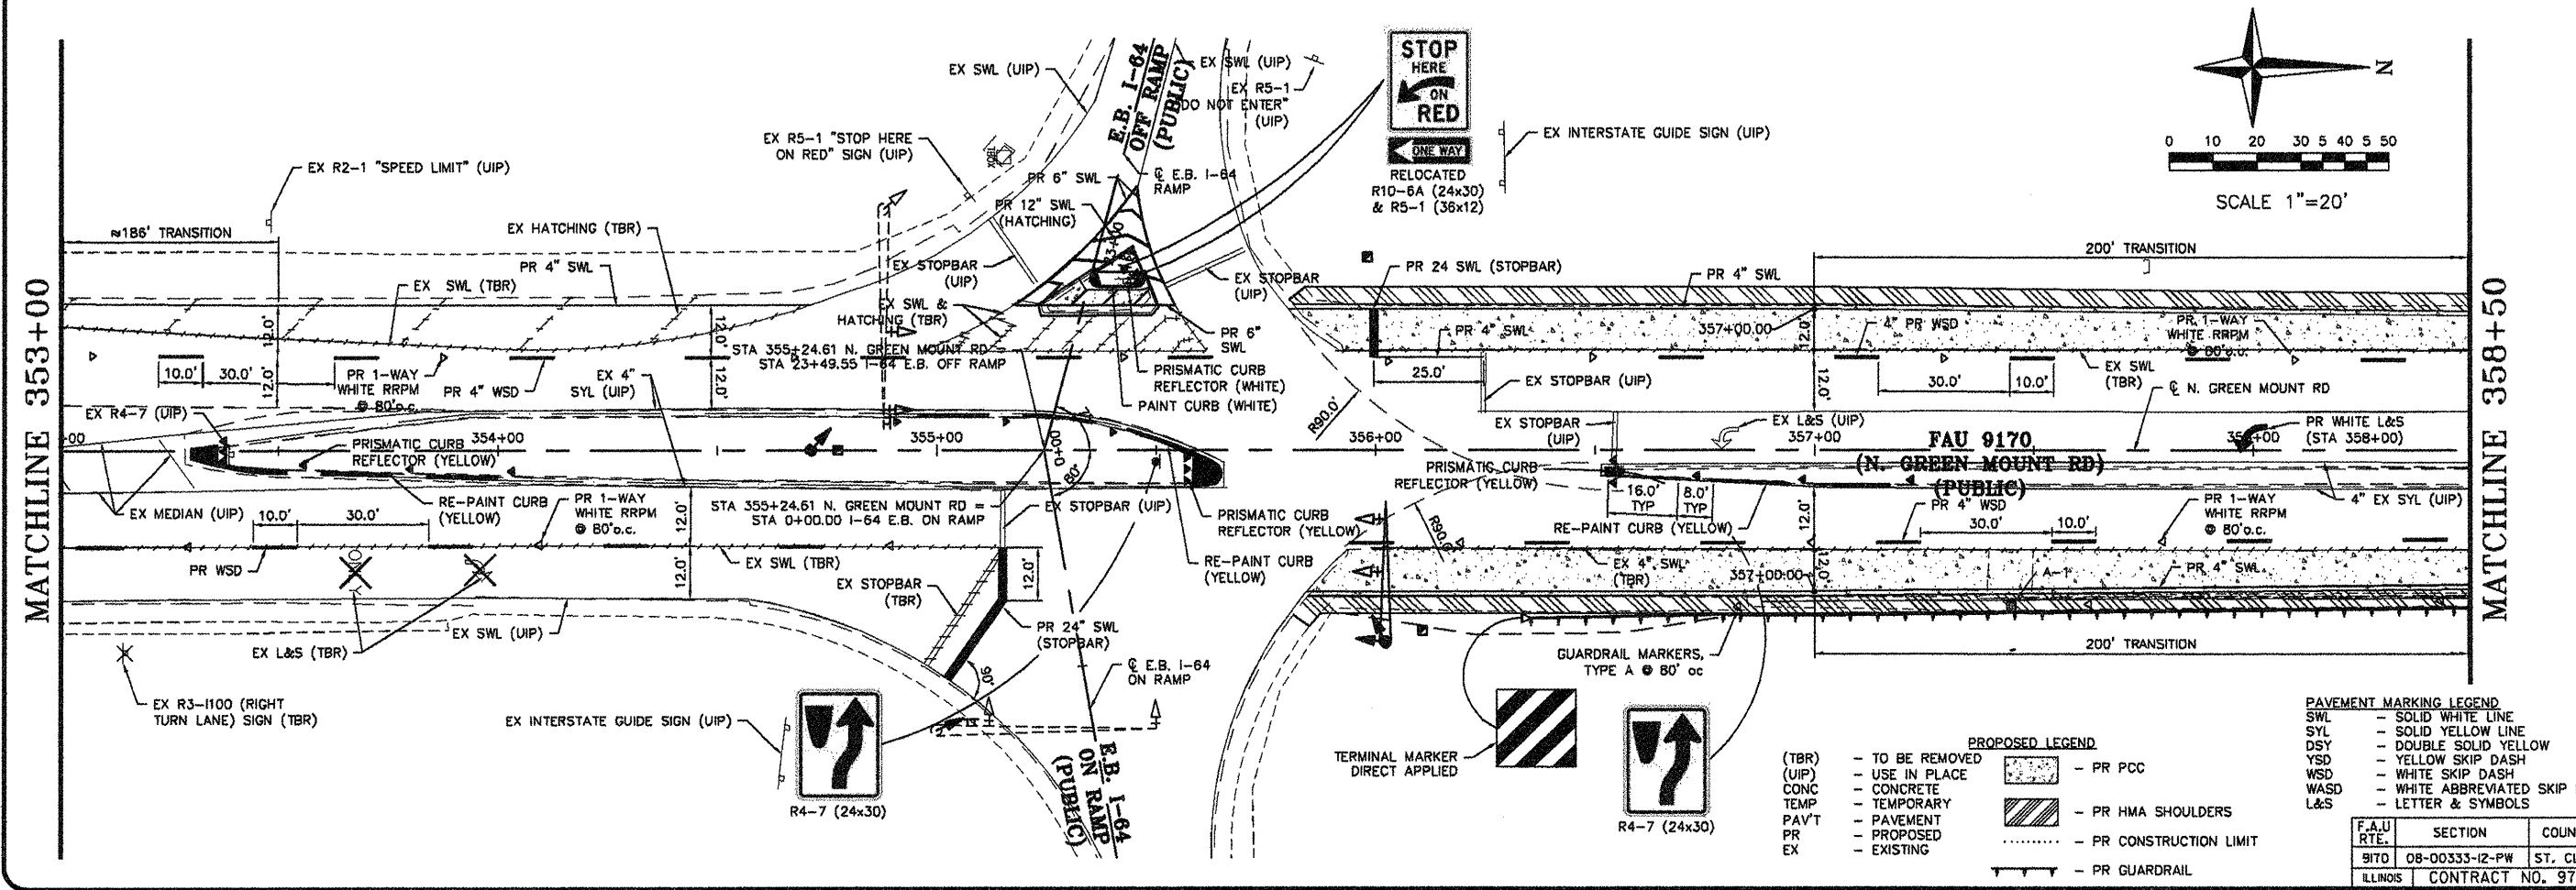

MATCHLINE 358+50

MATCHLINE 353+00

PAVEMENT MARKING LEGEND

SWL	- SOLID WHITE LINE	PR PCC
SYL	- SOLID YELLOW LINE	PR HMA SHOULDERS
DSY	- DOUBLE SOLID YELLOW	PR CONSTRUCTION LIMIT
YSD	- YELLOW SKIP DASH	PR GUARDRAIL
WSD	- WHITE SKIP DASH	
L&S	- WHITE ABBREVIATED SKIP DASH	
	- LETTER & SYMBOLS	

F.A.U. RTE.	SECTION	COUNTY
9170	08-00333-12-PW	ST. CLAIR
ILLINOIS	CONTRACT NO. 97492	

- PROPOSED LEGEND
- (TBR) - TO BE REMOVED
  - (UIP) - USE IN PLACE
  - CONC - CONCRETE
  - TEMP - TEMPORARY
  - PAVT - PAVEMENT
  - PR - PROPOSED
  - EX - EXISTING

