


TRAFFIC CONTROL / STAGING LEGEND


- WORK AREA
- PR PCC
- PR HMA SHOULDERS
- TRAFFIC CONTROL BARREL OR DRUM
- PR CONSTRUCTION LIMIT
- TRAFFIC CONTROL SIGN
- PR GUARDRAIL
- OPEN LANE OF TRAFFIC
- FLAGGER
- ARROW BOARD

MATCHLINE 358+50

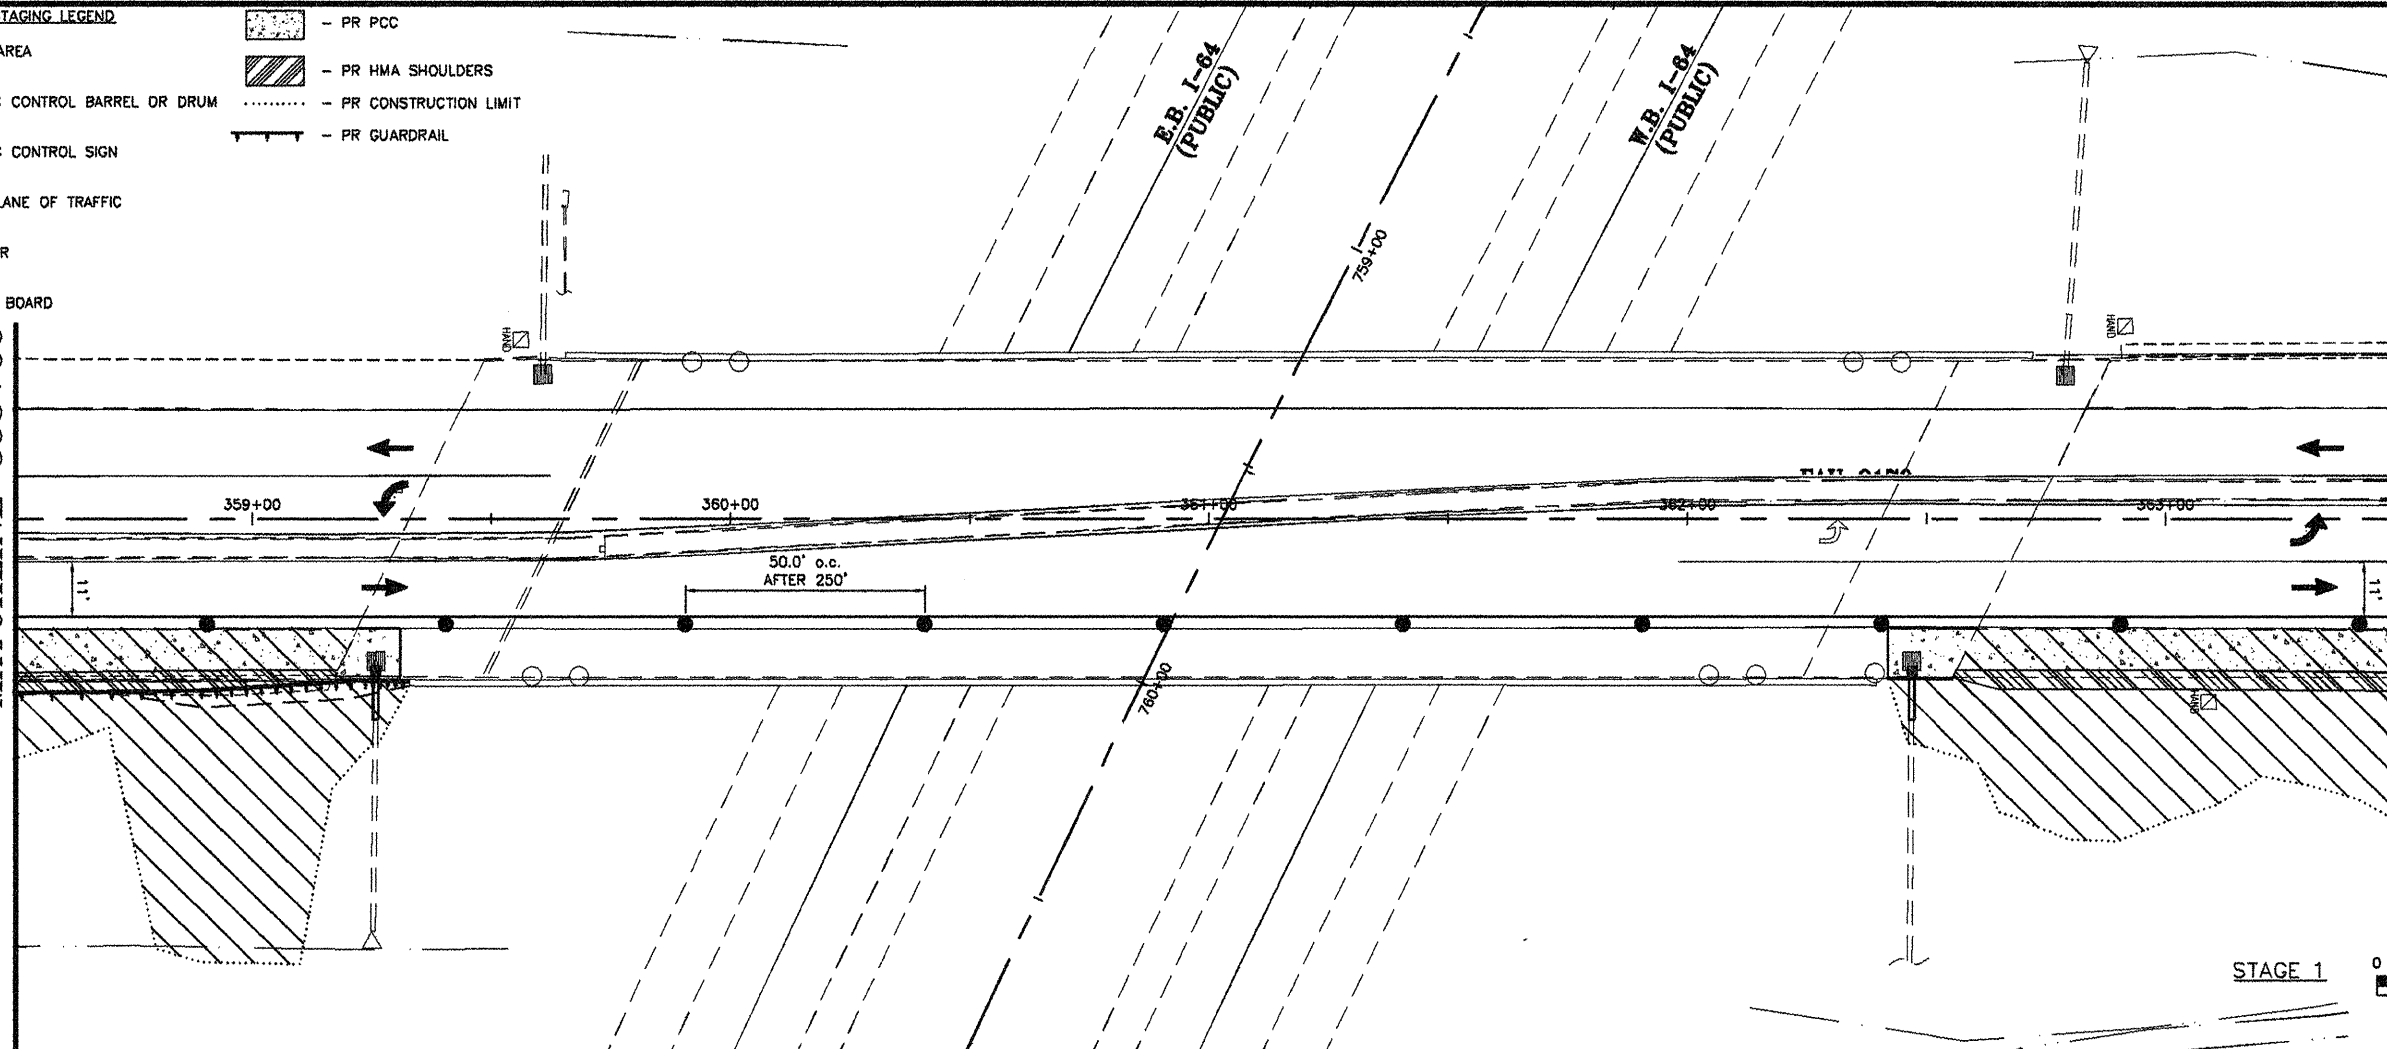


MATCHLINE 363+50

STAGE 1

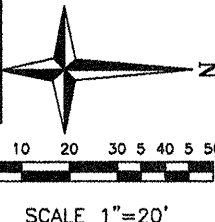


NOTE:  
SEE 701501 FOR ADDITIONAL DETAIL. PAYMENT FOR TRAFFIC CONTROL IN THIS STAGE WILL BE MADE UNDER PAY ITEM "TRAFFIC CONTROL AND PROTECTION, STANDARD 701501". NO ADDITIONAL COMPENSATION WILL BE ALLOWED.

MATCHLINE 363+50

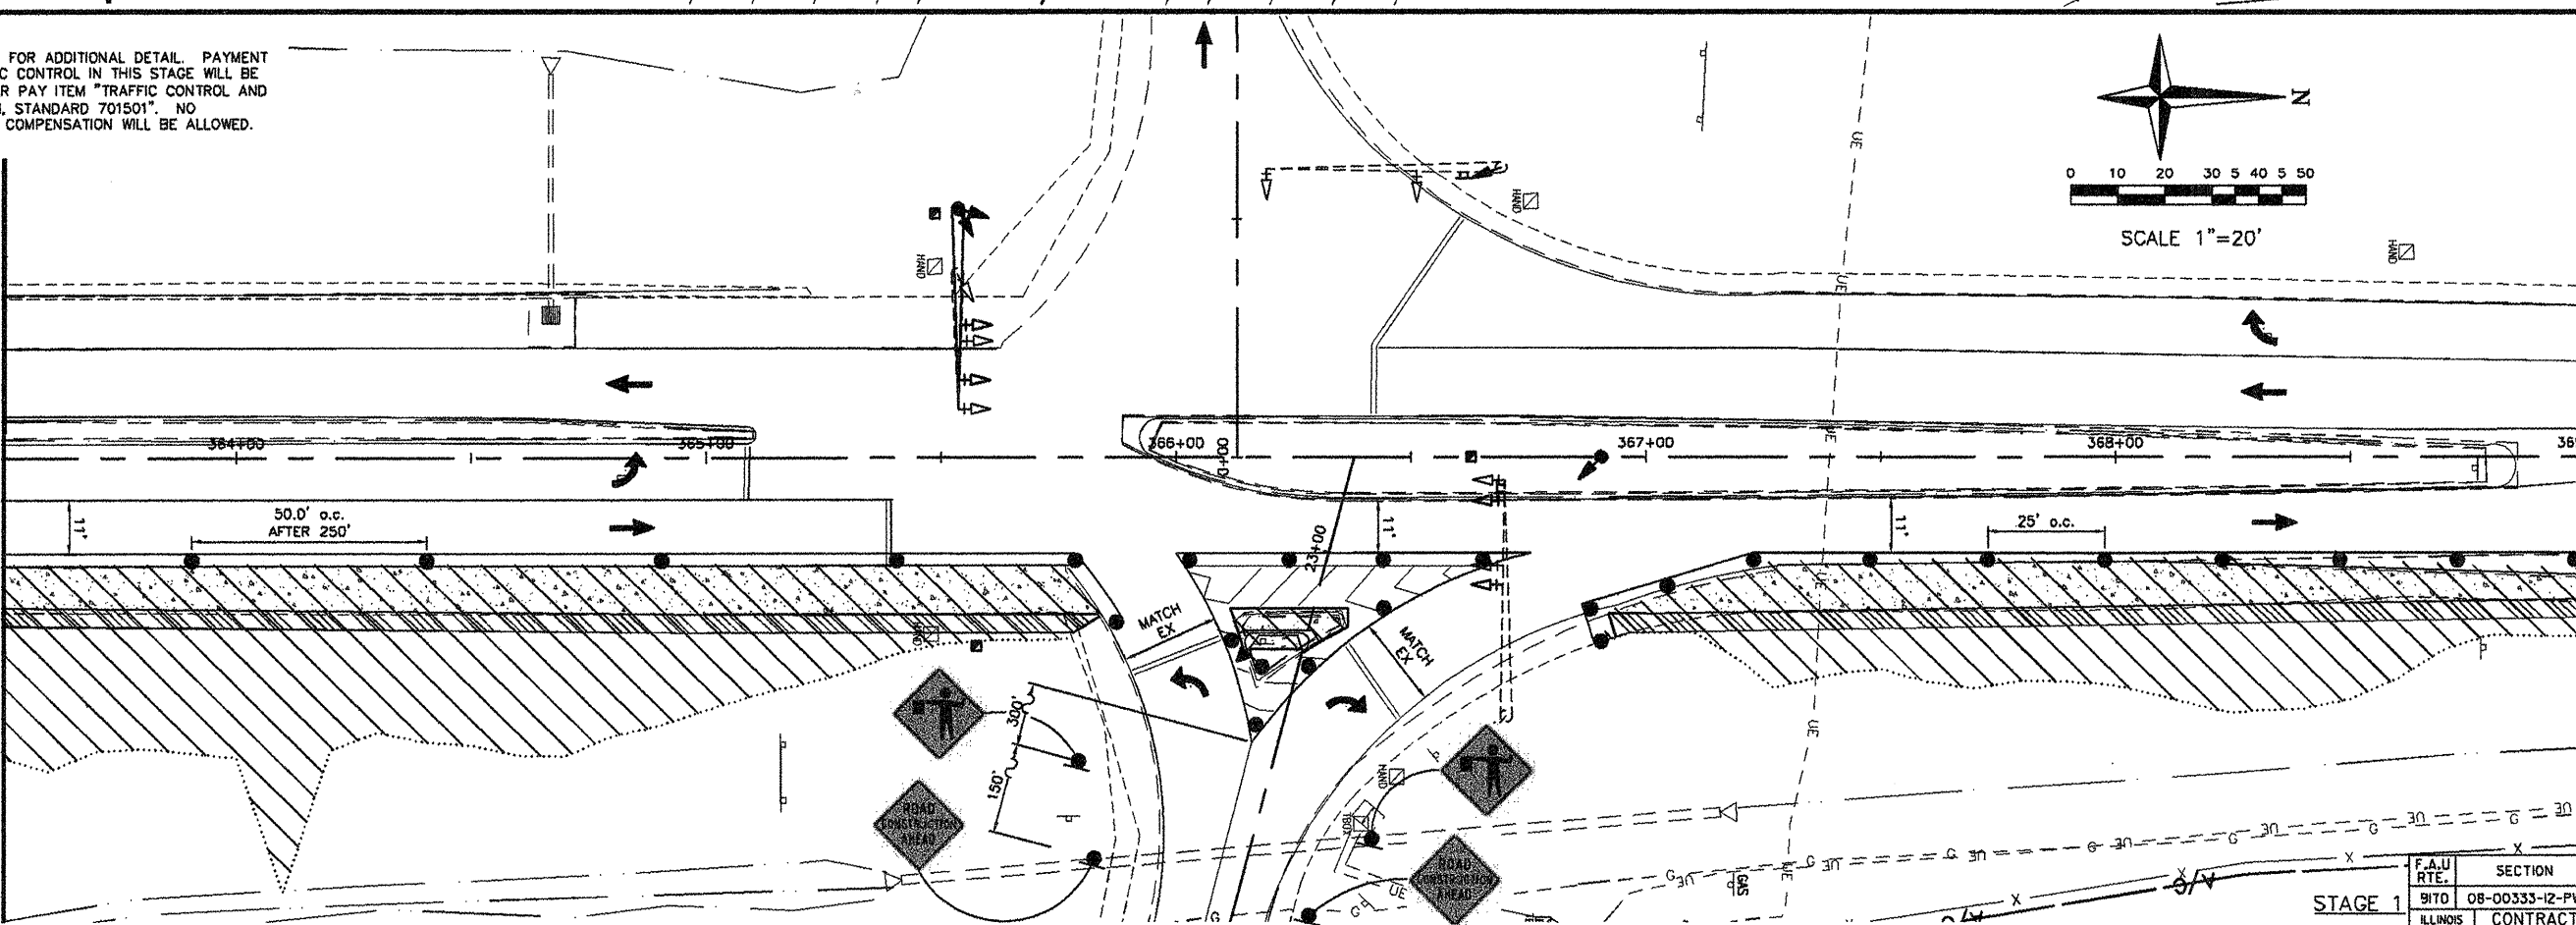

MATCHLINE 369+00

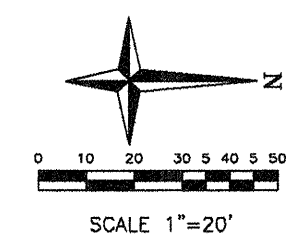

STAGE 1

F.A.U. RTE.	SECTION	COUNTY
BITD	08-00333-12-PW	ST. CLAIR
ILLINOIS	CONTRACT NO. 97492	

SHEET NO.  
**34 of 55**

Job No. 088-09  
Scale: 1"=20'  
Drawn by: BEC  
Design by: BEC  
Approved by: CMB  
File Name: Shiloh Plans

ISSUE RECORD	
DATE	DESCRIPTION
4/20/12	PS&E

Corporate Engineering Certificate # 000387

CIVIL ENGINEER  
4/20/12

**CBB** Crawford, Bunte, Brammeier  
Traffic and Transportation Engineers

St. Louis, Missouri/Glen Carbon, Illinois  
314-878-6644 618-656-2612  
Fax: 314-878-5876 E-Mail: cbb@cbtraffic.com

**TRAFFIC CONTROL PLAN**

N. GREEN MOUNT ROAD & I-64  
E.B. RAMP, W.B. RAMP &  
REGENCY PARK/PIERCE BLVD  
SHILOH, ILLINOIS