

Job No. 066-09
Scale: 1"=20'
Drawn by: BEC
Design by: BEC
Approved by: CMB
File Name: Shiloh Plans

ISSUE RECORD	
DATE	DESCRIPTION
FS&E 4/20/12	


Corporate Engineering Certificate # 000367

CIVIL ENGINEER
4/20/12

CBB Crawford, Bunte, Brammeier
Traffic and Transportation Engineers
St. Louis, Missouri/Glen Carbon, Illinois
314-878-6644 618-656-2612
Fax: 314-878-5876 E-Mail: cbb@cbbtraffic.com


TRAFFIC CONTROL PLAN
N. GREEN MOUNT ROAD & I-64
E.B. RAMP, W.B. RAMP &
REGENCY PARK/PIERCE BLVD
SHILOH, ILLINOIS

F.A.U. RTE.	SECTION	COUNTY
917D	08-00333-12-PW	ST. CLAIR
ILLINOIS	CONTRACT NO. 97492	

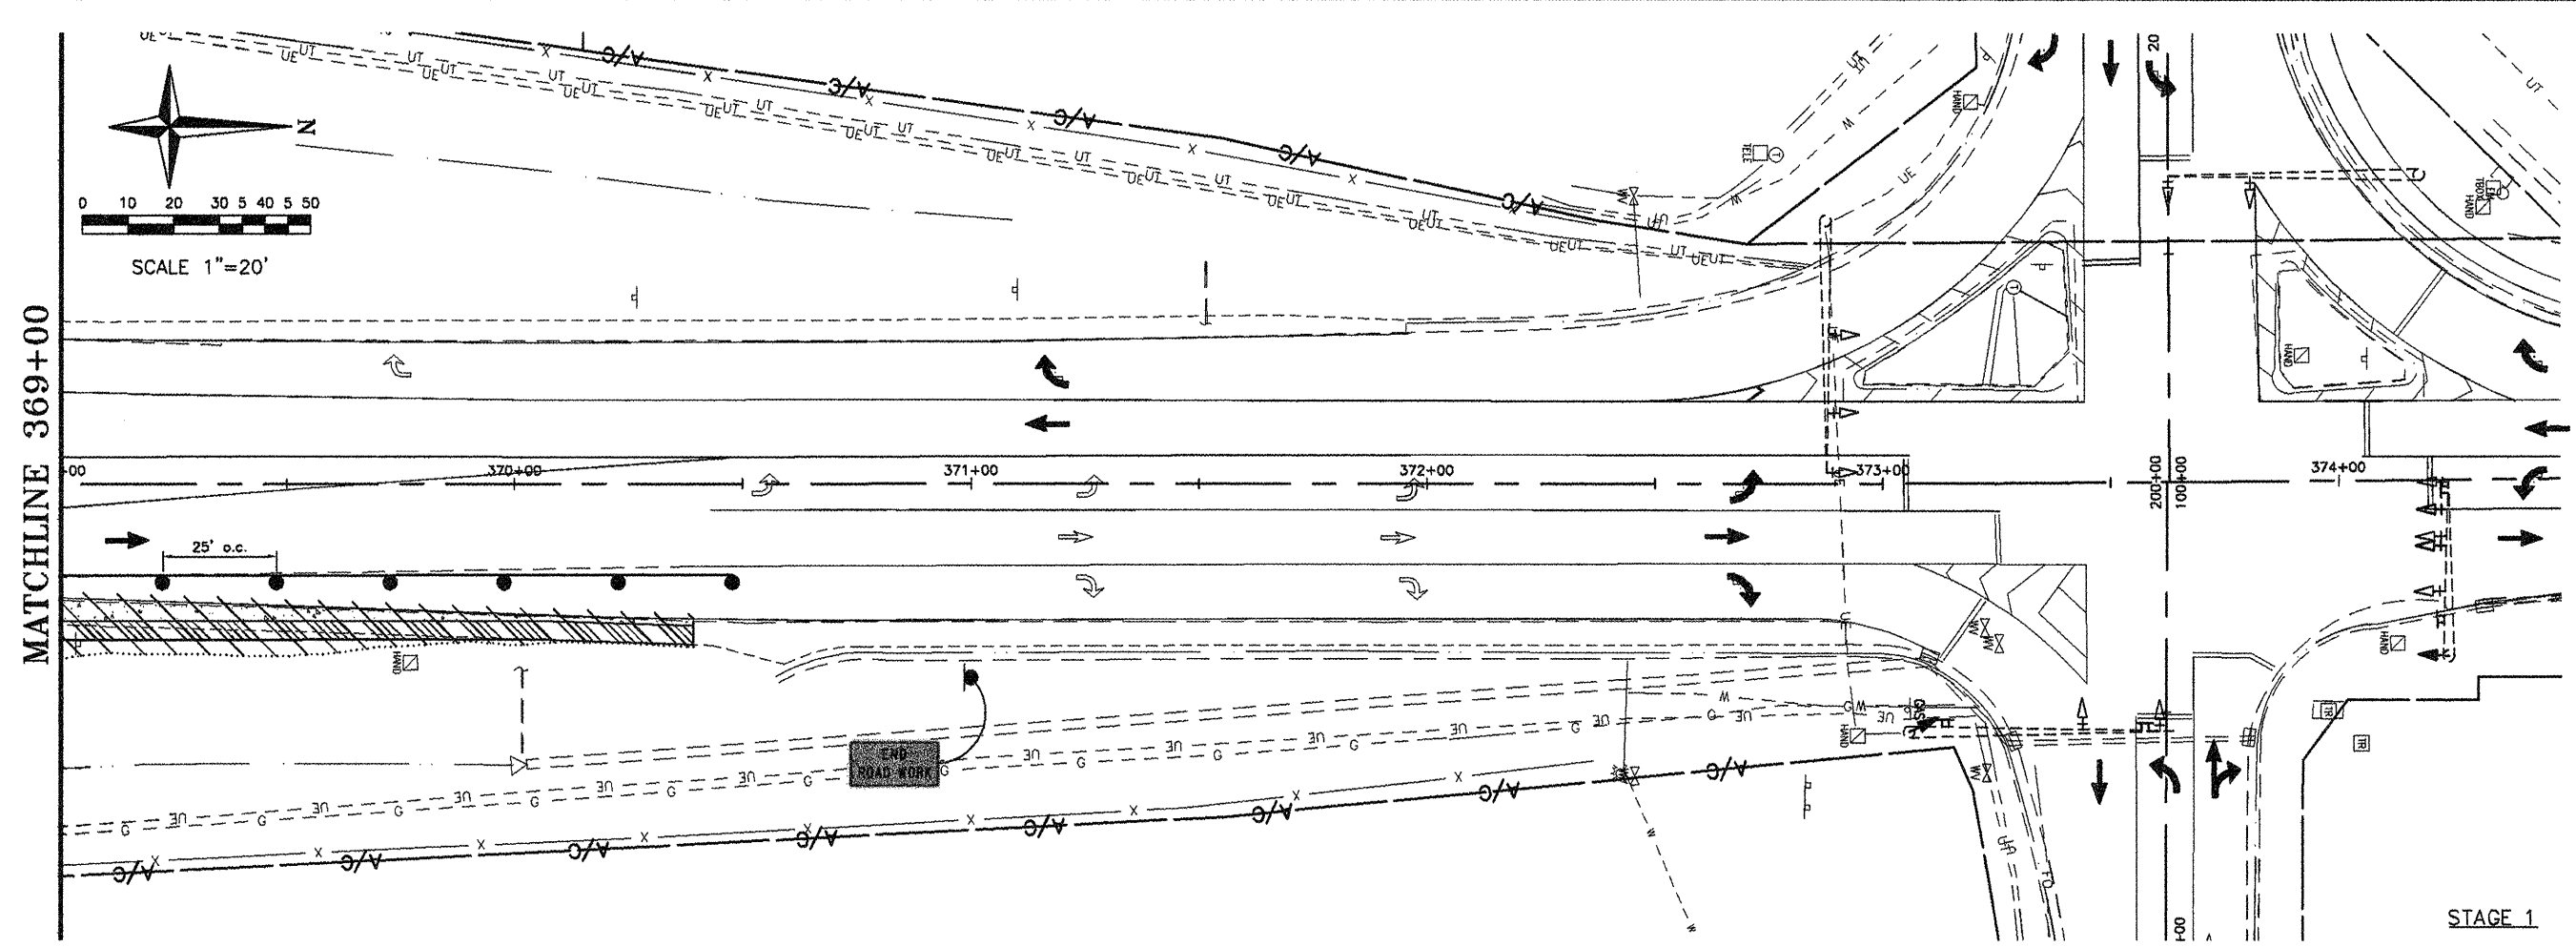

NOTE:
SEE 701501 FOR ADDITIONAL DETAIL. PAYMENT FOR TRAFFIC CONTROL IN THIS STAGE WILL BE MADE UNDER PAY ITEM "TRAFFIC CONTROL AND PROTECTION, STANDARD 701501". NO ADDITIONAL COMPENSATION WILL BE ALLOWED.

- TRAFFIC CONTROL / STAGING LEGEND**
- WORK AREA
 - TRAFFIC CONTROL BARREL OR DRUM
 - TRAFFIC CONTROL SIGN
 - OPEN LANE OF TRAFFIC
 - FLAGGER
 - ARROW BOARD
 - PR PCC
 - PR HMA SHOULDERS
 - PR CONSTRUCTION LIMIT
 - PR GUARDRAIL

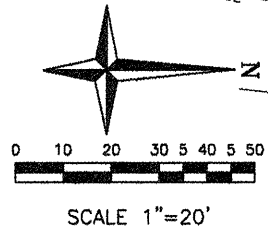

MATCHLINE 369+00