



DATE	
BY	
PLAN	
SURVEYED	
ALIGNED	
CHECKED	
RT. OF WAY	
CHECKED	
NO. OF	
FILE	
NAME	

DATE	
BY	
PROFILE	
SURVEYED	
GRADES	
CHECKED	
B.M. NOTED	
STRUCTURE	
NOTATIONS	
CHRD	

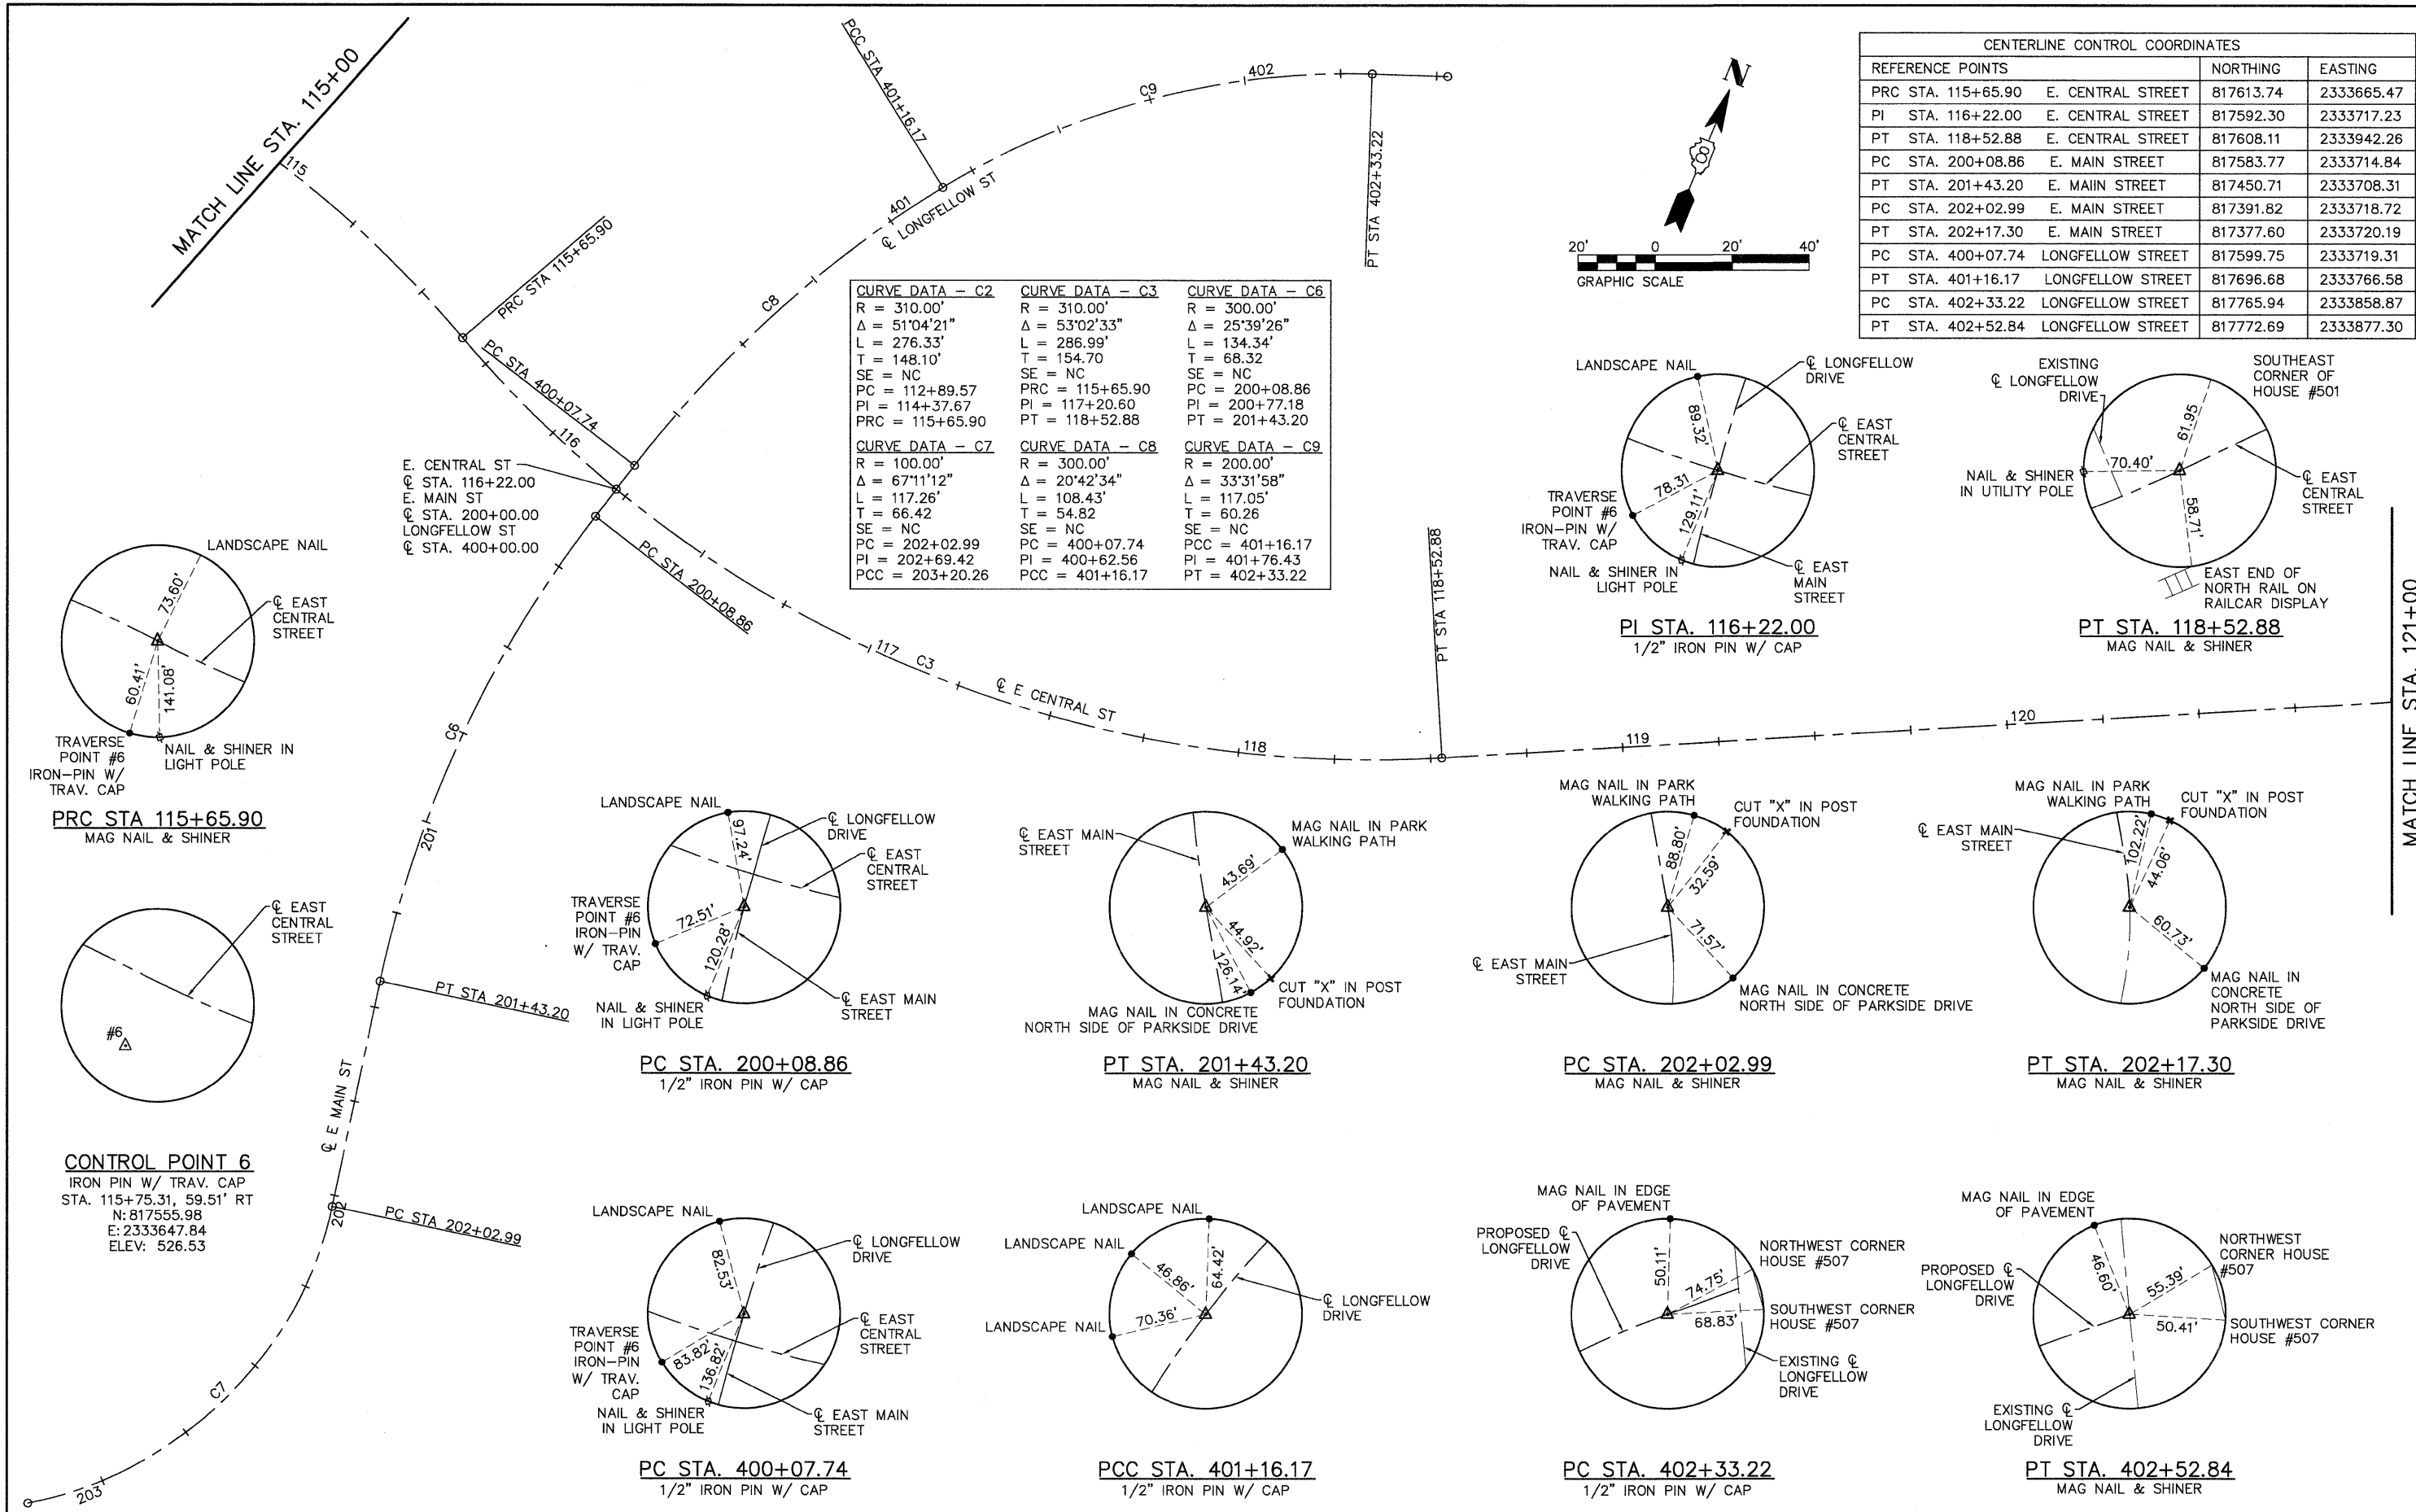

CENTERLINE CONTROL COORDINATES			
REFERENCE POINTS		NORTHING	EASTING
PRC STA. 115+65.90	E. CENTRAL STREET	817613.74	2333665.47
PI STA. 116+22.00	E. CENTRAL STREET	817592.30	2333717.23
PT STA. 118+52.88	E. CENTRAL STREET	817608.11	2333942.26
PC STA. 200+08.86	E. MAIN STREET	817583.77	2333714.84
PT STA. 201+43.20	E. MAIN STREET	817450.71	2333708.31
PC STA. 202+02.99	E. MAIN STREET	817391.82	2333718.72
PT STA. 202+17.30	E. MAIN STREET	817377.60	2333720.19
PC STA. 400+07.74	LONGFELLOW STREET	817599.75	2333719.31
PT STA. 401+16.17	LONGFELLOW STREET	817696.68	2333766.58
PC STA. 402+33.22	LONGFELLOW STREET	817765.94	2333858.87
PT STA. 402+52.84	LONGFELLOW STREET	817772.69	2333877.30

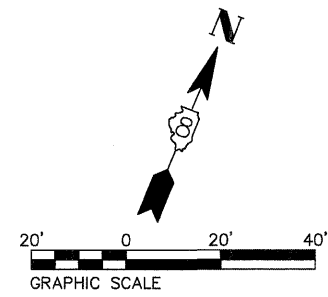

PRC STA 115+65.90
MAG NAIL & SHINER

CONTROL POINT 6
IRON PIN W/ TRAV. CAP
STA. 115+75.31, 59.51' RT
N: 817555.98
E: 2333647.84
ELEV: 526.53

PC STA. 200+08.86
1/2" IRON PIN W/ CAP

PT STA. 201+43.20
MAG NAIL & SHINER

PC STA. 202+02.99
MAG NAIL & SHINER

PT STA. 202+17.30
MAG NAIL & SHINER

PC STA. 400+07.74
1/2" IRON PIN W/ CAP

PCC STA. 401+16.17
1/2" IRON PIN W/ CAP

PC STA. 402+33.22
1/2" IRON PIN W/ CAP

PT STA. 402+52.84
MAG NAIL & SHINER

08026-sht-Alignment Ties.dwg

USER NAME = Robert Watson	DESIGNED - M.J.R.	REVISED -
	DRAWN - R.A.W.	REVISED -
PLOT SCALE =	CHECKED - E.R.O.	REVISED -
PLOT DATE = 3/21/2012	DATE - 3/21/12	REVISED -

**STATE OF ILLINOIS
DEPARTMENT OF TRANSPORTATION**

**ALIGNMENT TIES AND BENCHMARKS
MAIN STREET AND LONGFELLOW STREET**

SCALE: SHEET NO. 14 OF 62 SHEETS STA. 115+00.00 TO STA. 121+00.00

F.A.U. RTE. 8959	SECTION 08-00026-00-WR	COUNTY MADISON	TOTAL SHEETS 62	SHEET NO. 14
CONTRACT NO. 97493				
BETHALTO ILLINOIS FED. AID PROJECT				